


F.A.U. ROUTE NO.	SECTION	COUNTY	TOTAL SHEETS	SHEET NO.
2774	99-00073-00-WR	COOK	116	53
STA.	TO STA.		FED AID PROJECT	
FED. ROAD DIST. NO. 1	ILLINOIS		CMM-7003 (750)	
CONTRACT NO. 83727				

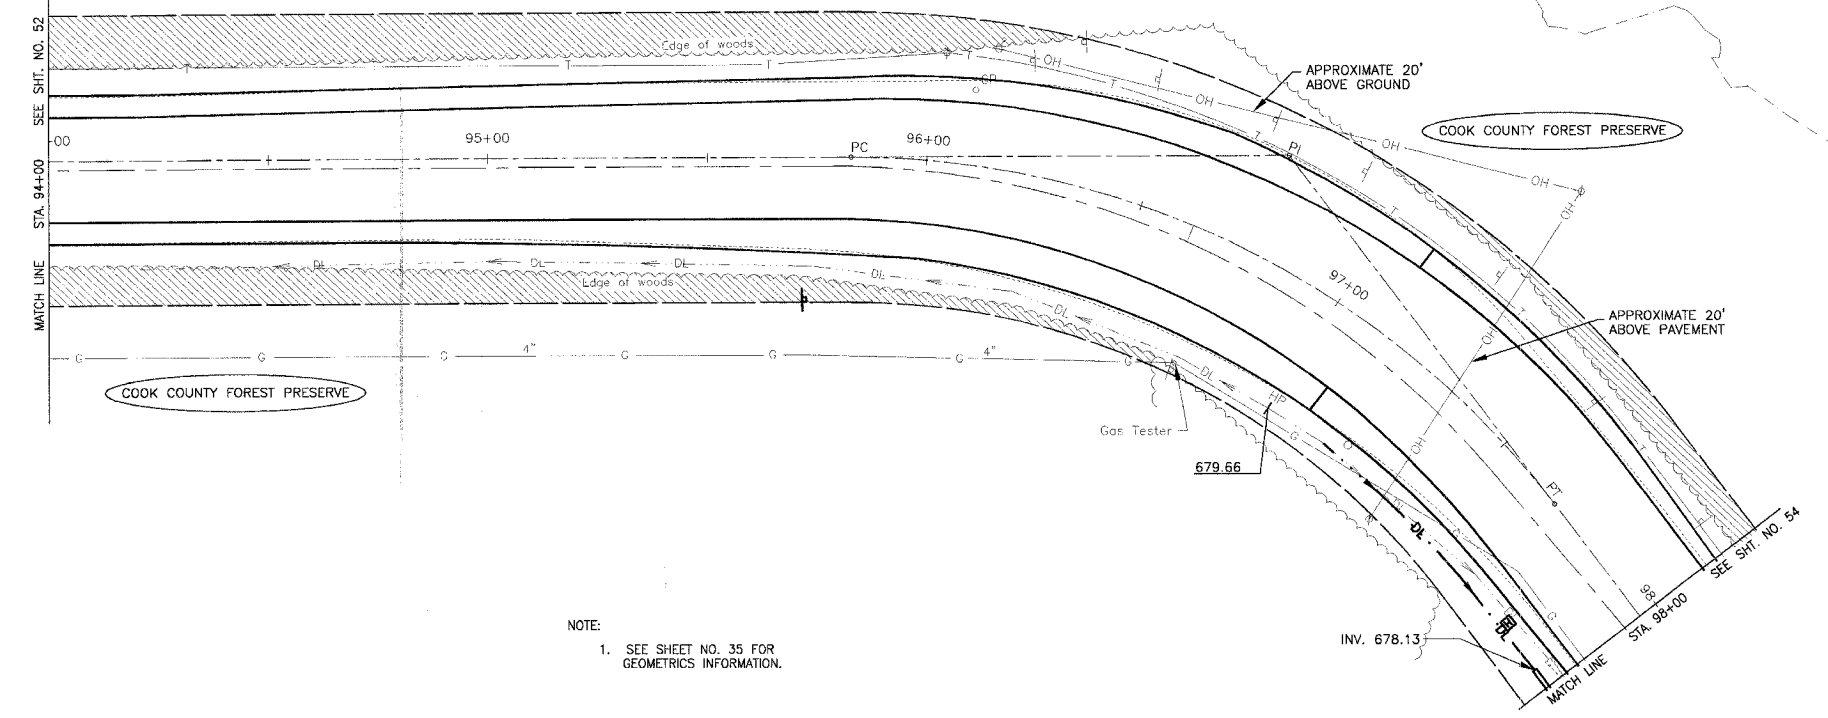


SCALE: 1" = 20'



NOTE:
1. SEE SHEET NO. 35 FOR GEOMETRICS INFORMATION.

OAK PARK AVENUE

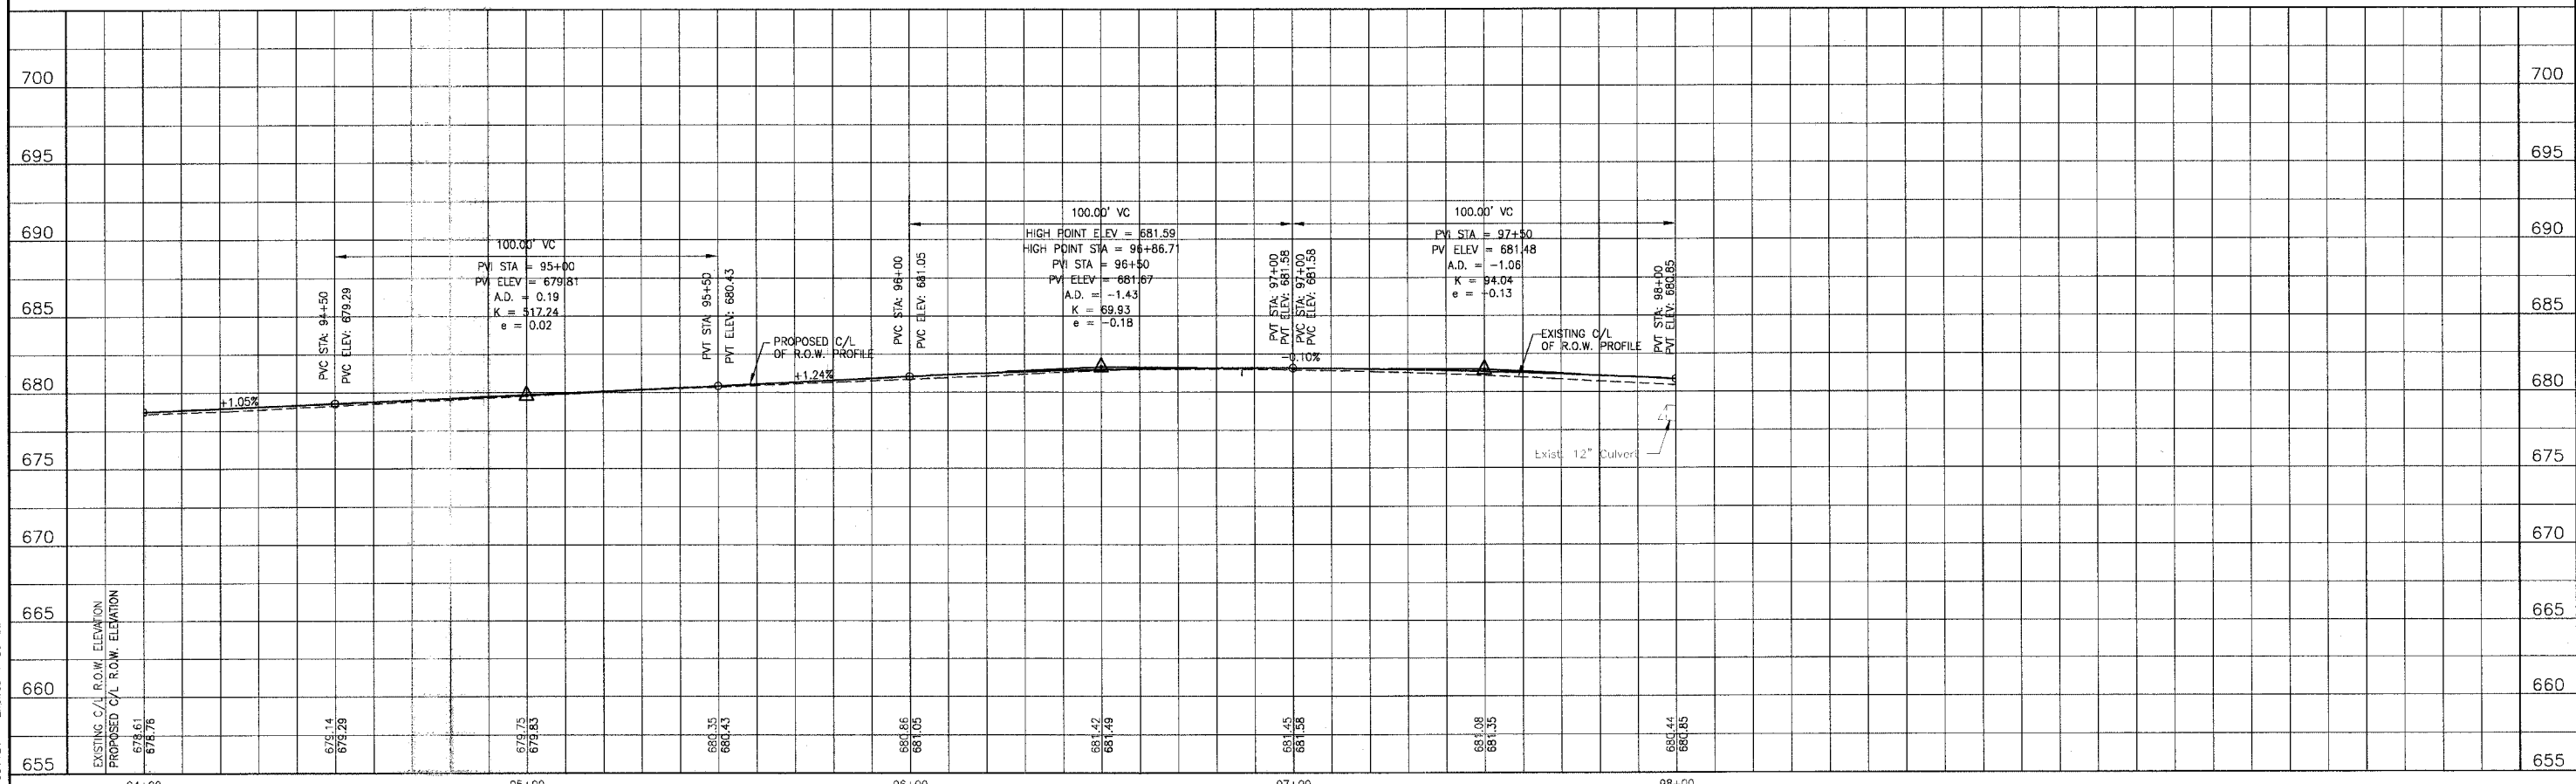

I:\OAKP\020146\Draws\20146-OPRk-DPSE.dwg
 Plotted: 4-30-06 @ 9:30pm By: 231uko
 Copyright © 2004, By: Baxter & Woodman, Inc.
 State of Illinois - Professional Design Firm
 License No. - 84-061121 - Expires 4-30-06

CONSULTANTS	REV	DATE	DESCRIPTION
	1	04-27-06	PER IDOT AND COOK COUNTY COMMENTS

REFER TO EQUIPMENT MANUFACTURER'S SHOP DRAWINGS

BAKTER & WOODMAN
Consulting Engineers

Barter & Woodman
Crystal Lake, Illinois 815.459.1260
Burlington, Wisconsin 262.763.7834
Mokena, Illinois 708.478.2080
DeKalb, Illinois 815.787.3111
Grapeville, Illinois 847.233.2088
Rockford, Illinois 815.489.1551
Plainfield, Illinois 815.609.7425

CITY OF OAK FOREST, ILLINOIS
OAK PARK AVENUE PROJECT

OAK PARK AVENUE
STA. 94+00 TO STA. 98+00
DRAINAGE AND UTILITY PLAN

DESIGNED BY: NJP	SCALE: VERT: 1"=5'
DRAWN BY: UKB	HORIZ: 1"=20'
CHECKED BY: NJP	PROJECT NO: 020146
DATE: 1-20-05	SHEET NO: 53 OF 116