


F.A.D. ROUTE NO.	SECTION	COUNTY	TOTAL SHEETS	SHEET NO.
2774	99-00073-00-WR	COOK	116	56A
STA.	TO STA.		FED. ROAD DIST. NO. 1	
			ILLINOIS	
			FED. AID PROJECT CMM-7003 (750)	
CONTRACT NO. B3727				

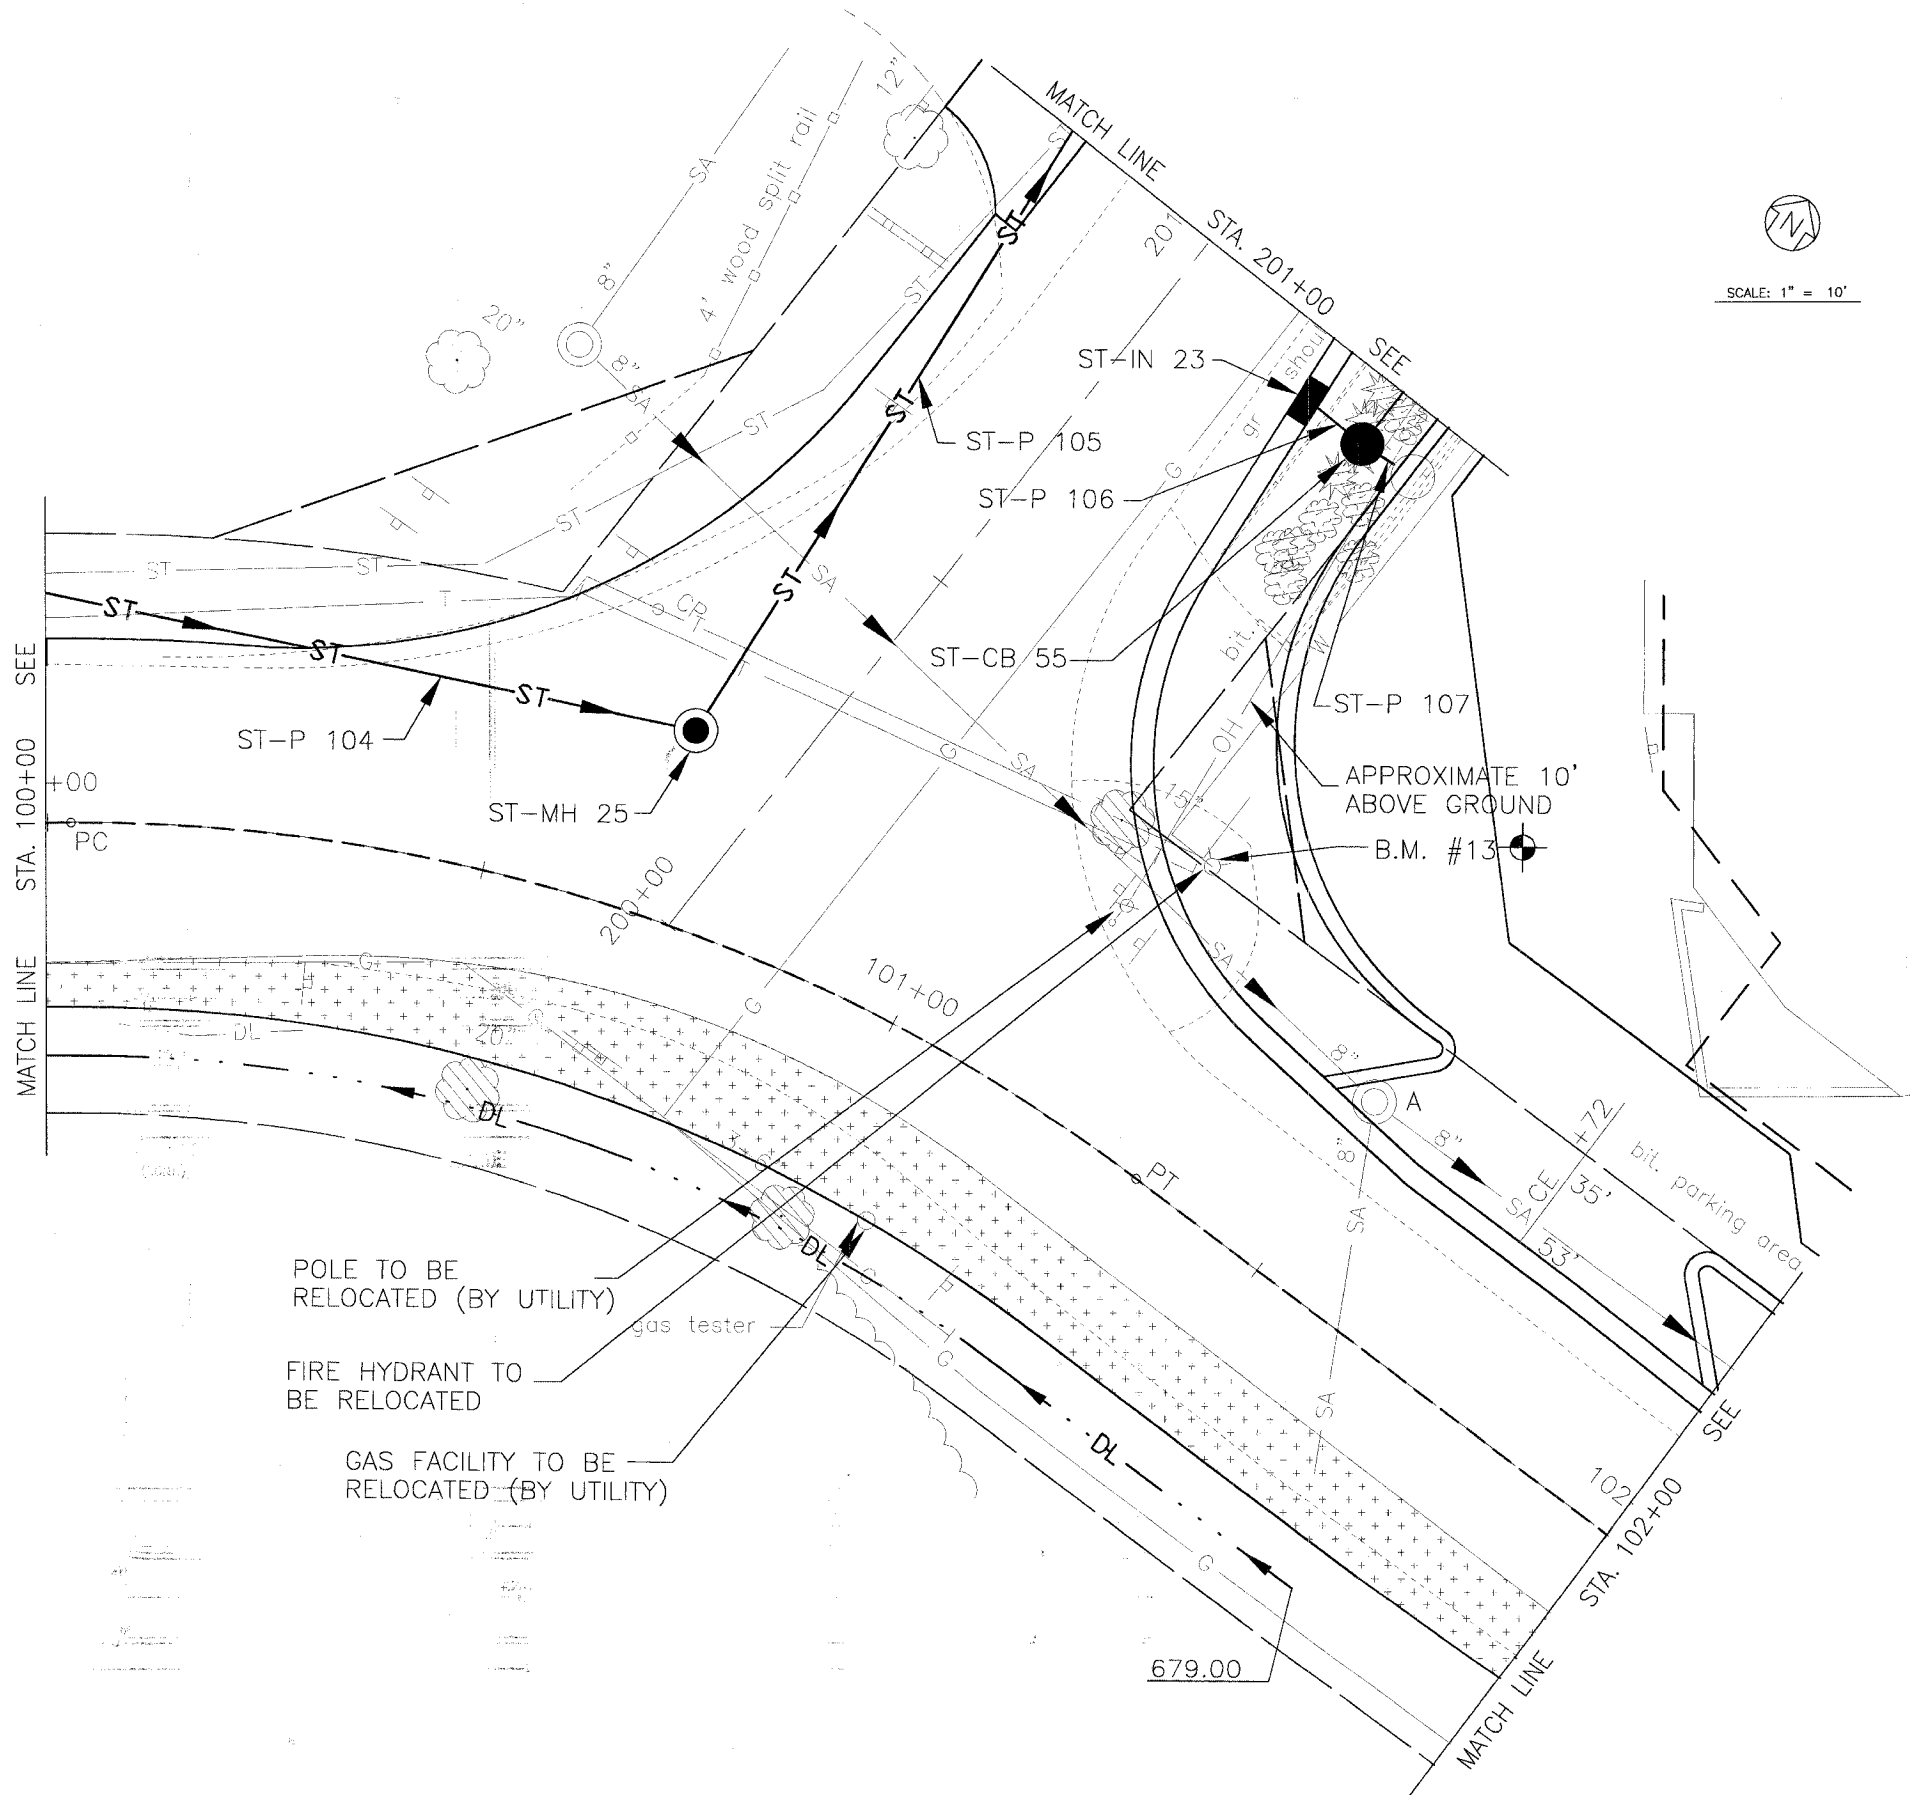

OAK PARK AVENUE / 147th STREET

C:\Lanc Projects\2004\MOBILE\DWGS\020146\DWGS\20146-OPRK-DPRF.dwg
 Plotted: 1-20-06 @ 1:31pm By: 253ubd
 Copyright © 2004, By: Baxter & Woodman, Inc.
 State of Illinois - Professional Design Firm
 License No. 181-001121 - Expires 4-30-06

CONSULTANTS	REV.	DESCRIPTION
	1	1-20-06 PER IDOT AND COOK COUNTY COMMENTS
* - REFER TO EQUIPMENT MANUFACTURER'S SHOP DRAWINGS		

BAXTER & WOODMAN
 Consulting Engineers

Crystal Lake, Illinois 815.459.1269
 Burlington, Wisconsin 262.763.7834
 Mokena, Illinois 708.478.2090
 DeKalb, Illinois 815.787.3111
 Orayokak, Illinois 847.253.5088
 Huntford, Illinois 815.488.1551
 Plainfield, Illinois 815.608.7435

CITY OF OAK FOREST, ILLINOIS
OAK PARK AVENUE PROJECT

147th STREET
STA. 100+00 TO STA. 102+00
DRAINAGE AND UTILITY PLAN

DESIGNED BY	NJP	SCALE VERT: 1"=5'
DRAWN BY	UKB	HORIZ: 1"=10'
CHECKED BY	NJP	PROJECT NO. 020146
DATE	1-20-05	SHEET NO.
		56A OF 116