

 
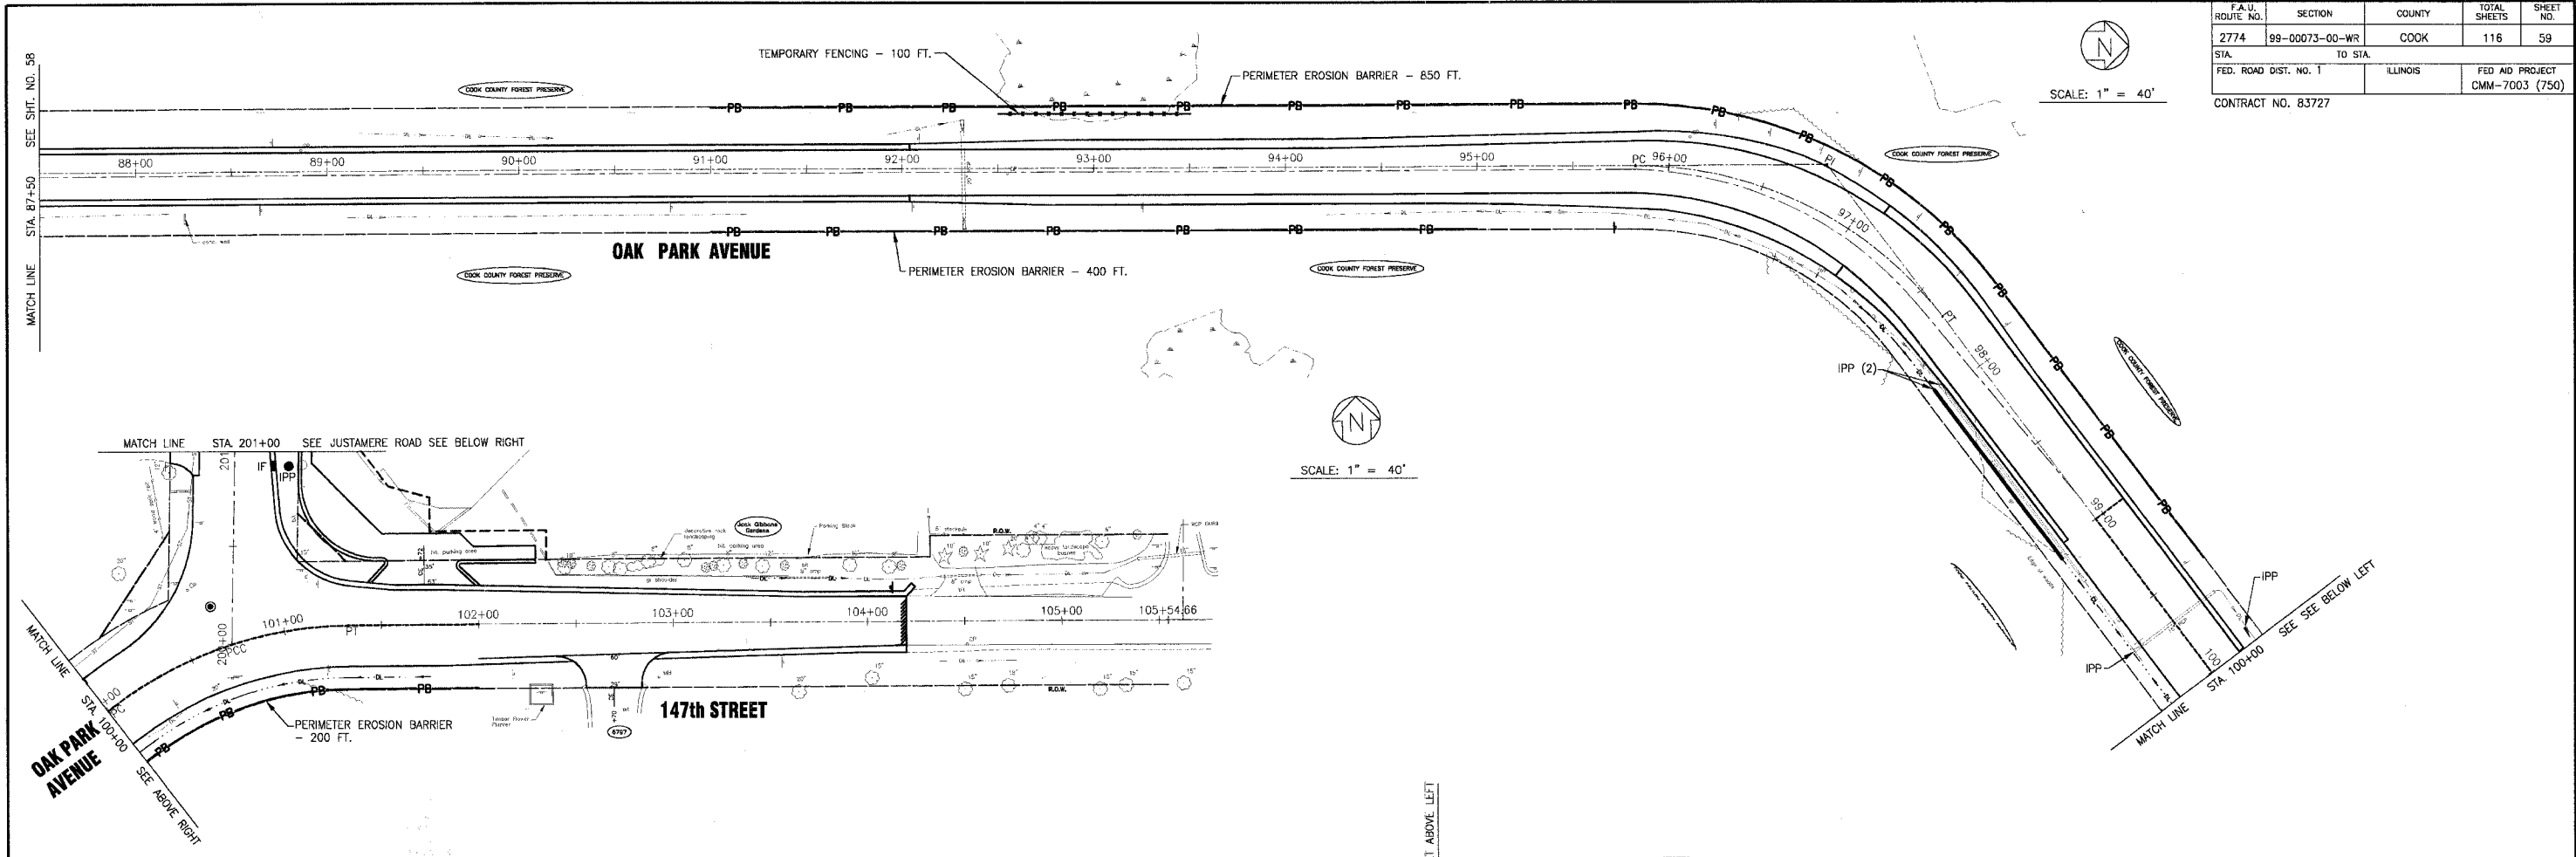
 
 
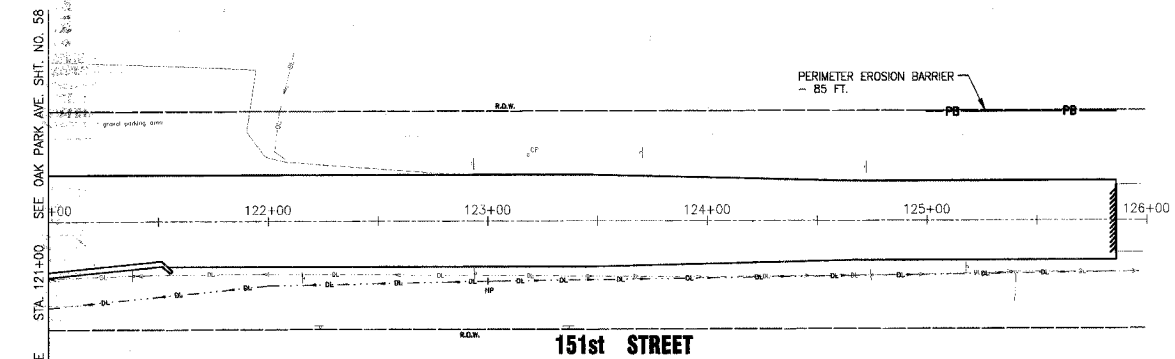


F.A.U. ROUTE NO.	SECTION	COUNTY	TOTAL SHEETS	SHEET NO.
2774	99-00073-00-WR	COOK	116	59
SIA	TO SIA			
FED. ROAD DIST. NO. 1	ILLINOIS	FED AID PROJECT CMM-7003 (750)		
CONTRACT NO. 83727				

 

- LEGEND**
- DC — TEMPORARY DITCH CHECKS ROLLED EXCELSIOR
 - PB — PERIMETER EROSION BARRIER
 - IPP — INLET AND PIPE PROTECTION
 - IF — DRAINAGE STRUCTURE INLET FILTER
 - X - X - X - X - X - TEMPORARY FENCE

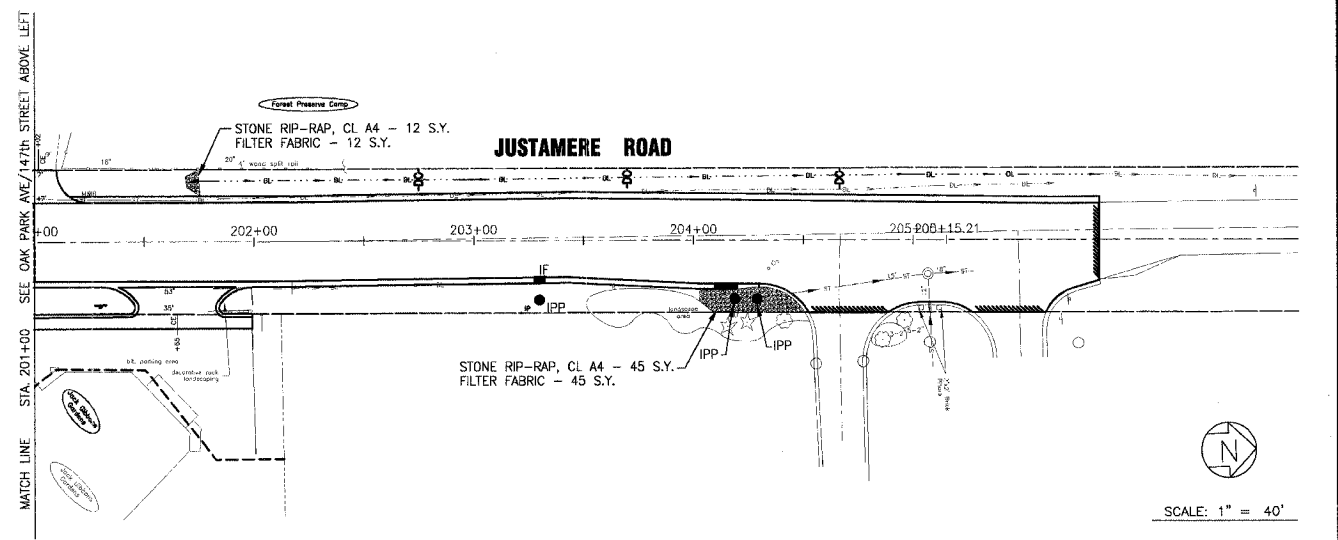

I:\CADD\2006\461\Drawings\20146-EROS.dwg
 Plotted: 4-27-06 @ 3:36pm By: 231ukb
 Copyright © 2004, by Baxter & Woodman, Inc.
 State of Illinois - Professional Design Firm
 License No. 181-001121 - Expires 4-30-05

CONSULTANTS	DATE	DESCRIPTION
	4-28-06	PER IDOT AND COOK COUNTY COMMENTS

* - REFER TO EQUIPMENT MANUFACTURER'S SHOP DRAWINGS

BAXTER & WOODMAN
 Consulting Engineers

Baxter & Woodman
 Crystal Lake, Illinois 815.458.1860
 Burlington, Wisconsin 262.763.7834
 Mokena, Illinois 708.478.2090
 DeKalb, Illinois 815.787.3111
 Graylake, Illinois 847.283.5098
 Rockford, Illinois 815.489.1551
 Huntley, Illinois 815.609.7425

CITY OF OAK FOREST, ILLINOIS
OAK PARK AVENUE PROJECT

TEMPORARY EROSION CONTROL PLAN
OAK PARK AVENUE - 151ST STREET
AND JUSTAMERE AVENUE

DESIGNED BY	SCALE
NJP	HORIZ: 1"=40'
DRAWN BY	PROJECT NO.
UKB	020146
CHECKED BY	SHEET NO.
NJP	59 OF 116
DATE	
1-20-05	