
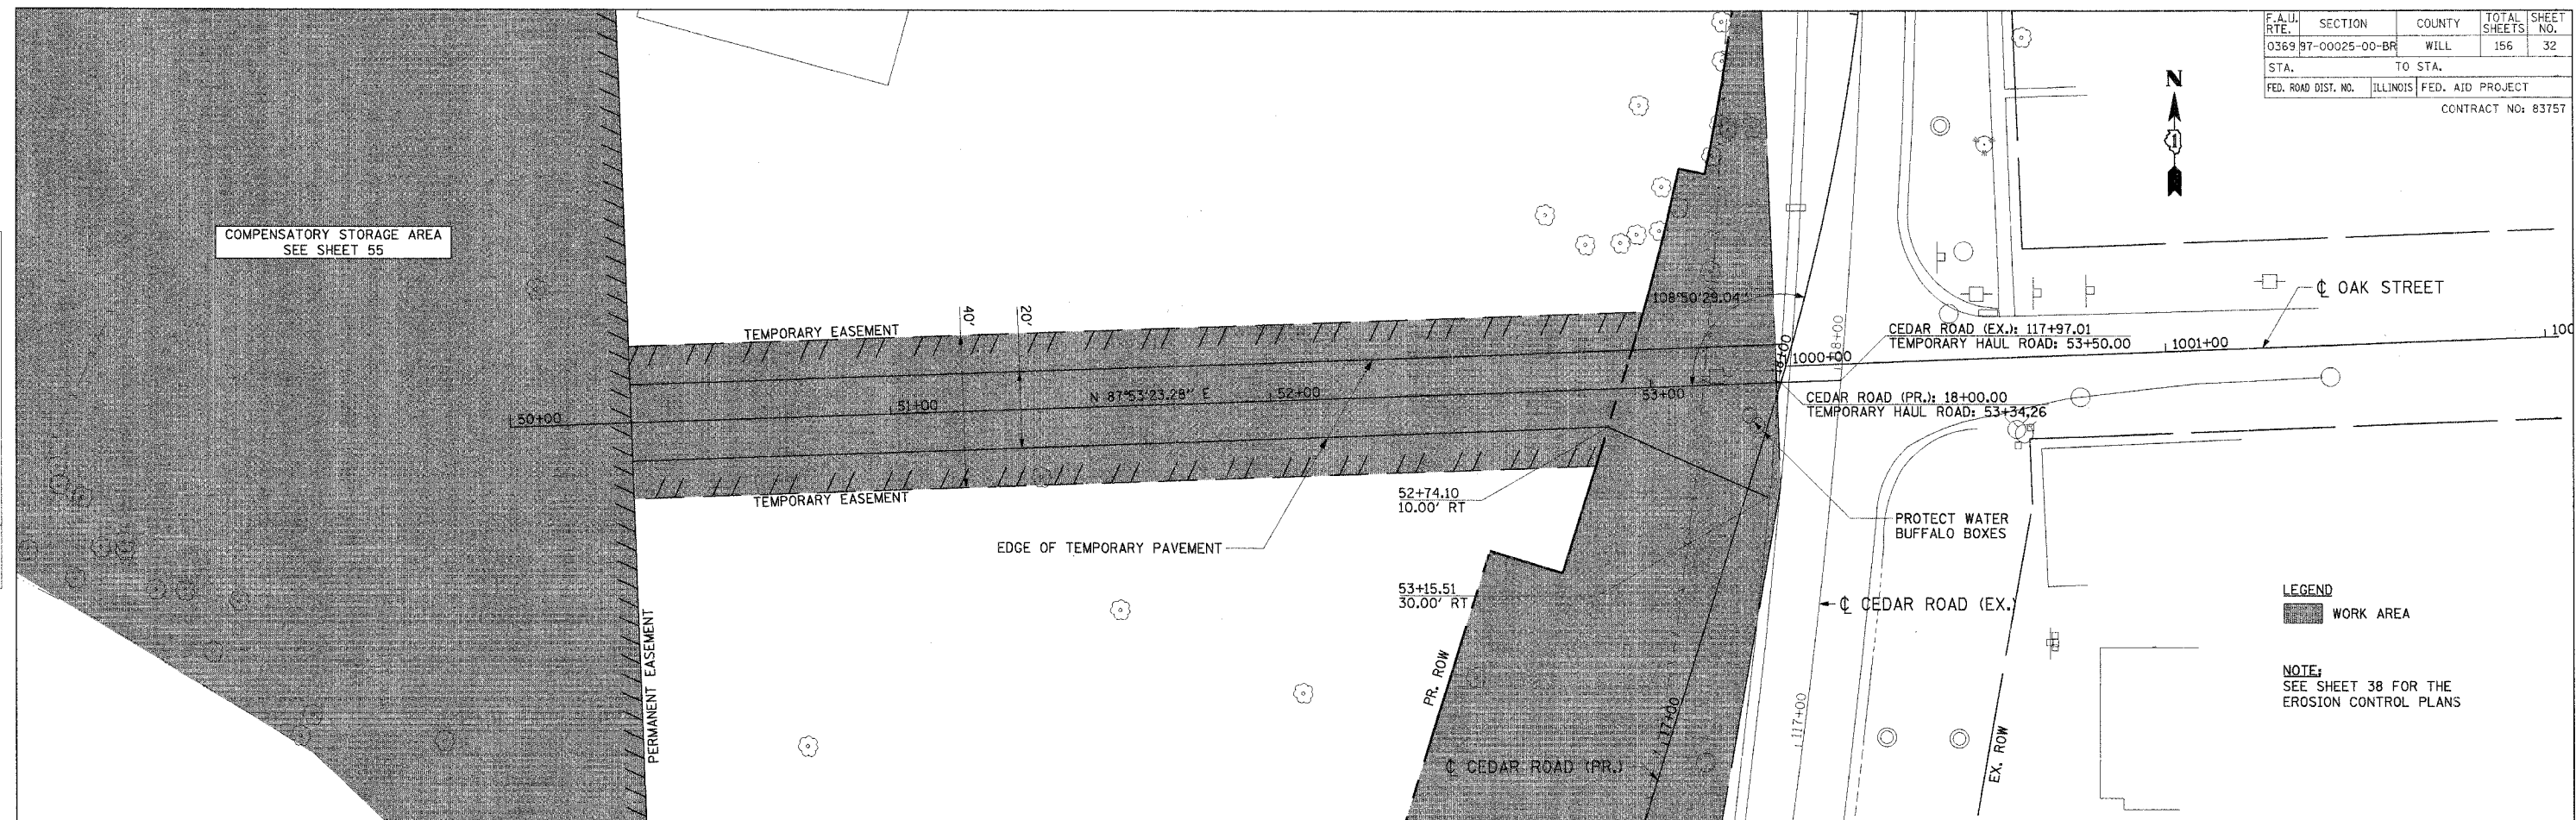


| | | | | |
|---------------------|----------------|------------------|--------------|-----------|
| F.A.U. RTE. | SECTION | COUNTY | TOTAL SHEETS | SHEET NO. |
| 0369 | 97-00025-00-BR | WILL | 156 | 32 |
| STA. | TO STA. | | | |
| FED. ROAD DIST. NO. | ILLINOIS | FED. AID PROJECT | | |
| CONTRACT NO: 83757 | | | | |


 


LEGEND
 WORK AREA

NOTE:
 SEE SHEET 38 FOR THE
 EROSION CONTROL PLANS

| DATE | BY |
|------|----|
| | |
| | |
| | |

| DATE | BY |
|------|----|
| | |
| | |
| | |

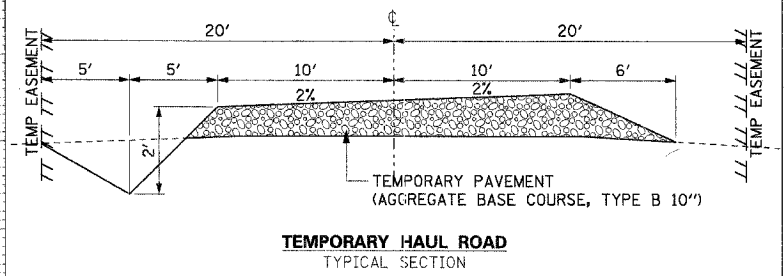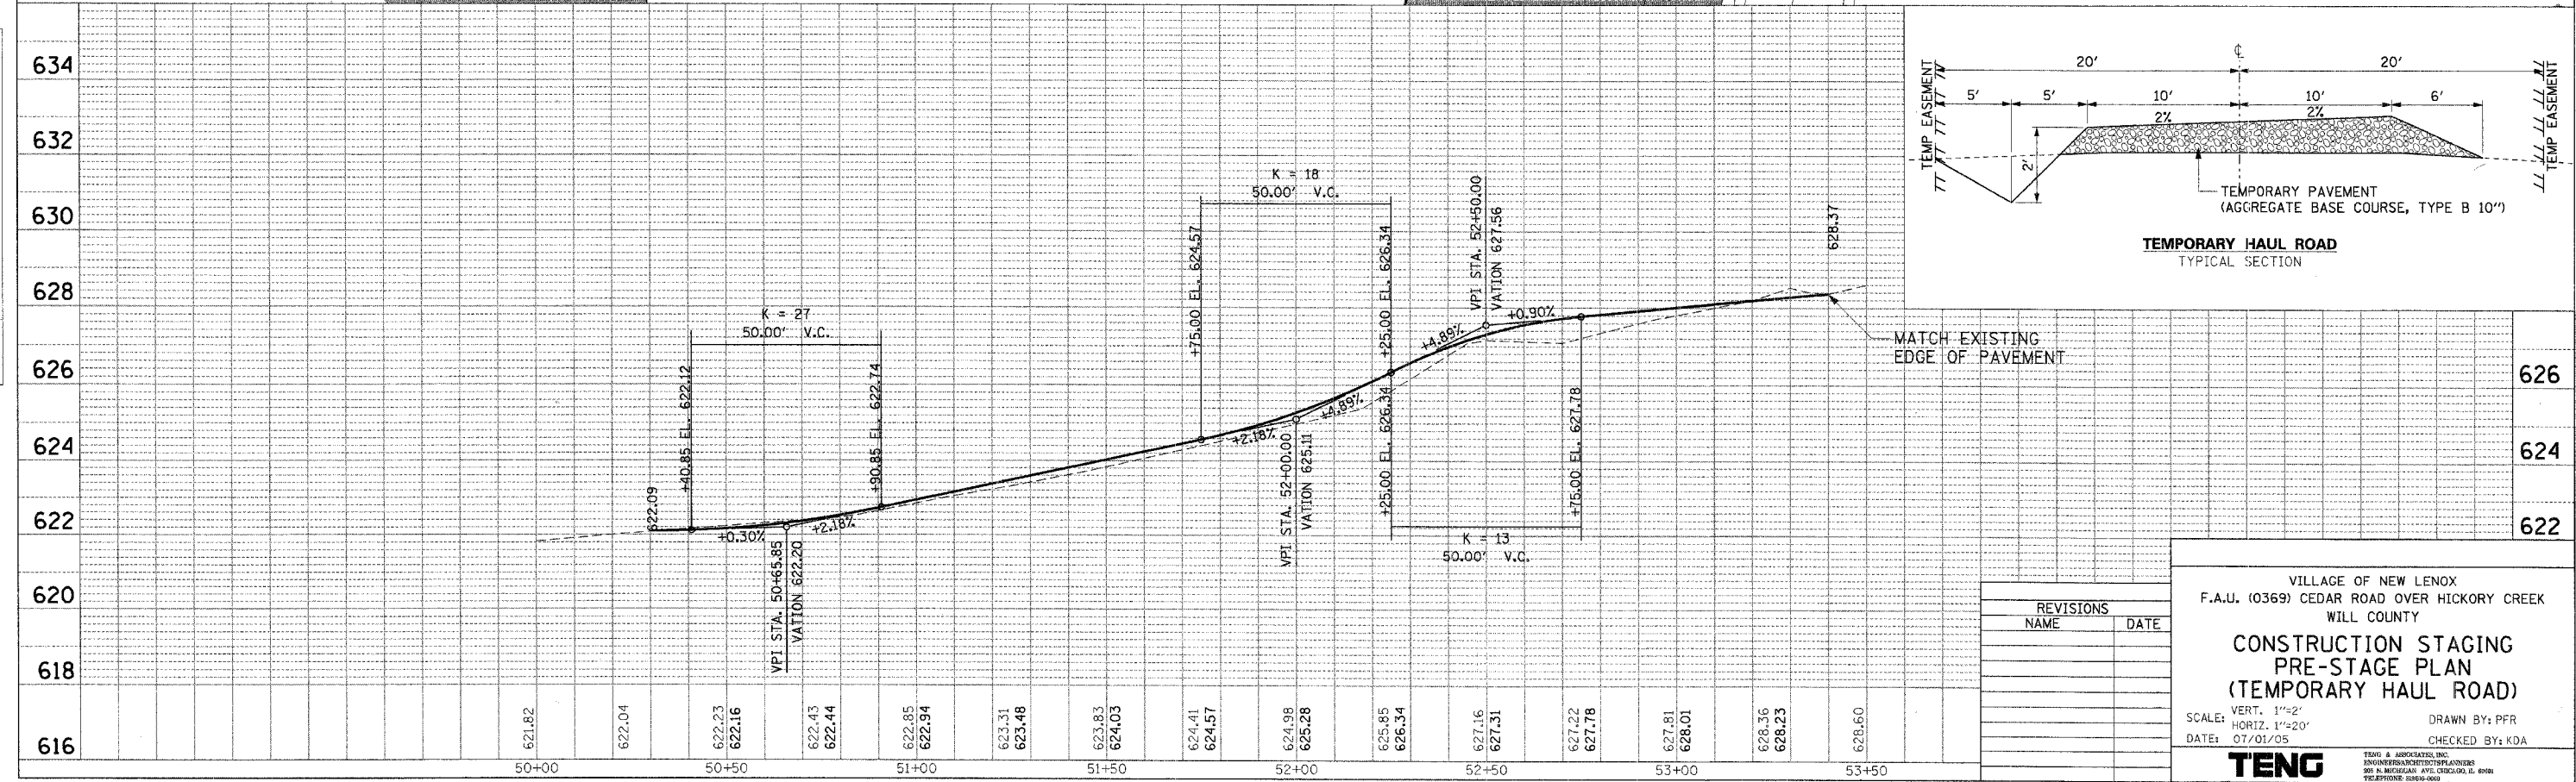

MATCH EXISTING
 EDGE OF PAVEMENT

| REVISIONS | NAME | DATE |
|-----------|------|------|
| | | |
| | | |
| | | |

VILLAGE OF NEW LENOX
 F.A.U. (0369) CEDAR ROAD OVER HICKORY CREEK
 WILL COUNTY

CONSTRUCTION STAGING PRE-STAGE PLAN (TEMPORARY HAUL ROAD)

SCALE: VERT. 1"=2'
 HORIZ. 1"=20'
 DATE: 07/01/05

DRAWN BY: PFR
 CHECKED BY: KDA

TENG & ASSOCIATES, INC.
 900 N. MICHIGAN AVE. CHICAGO, IL 60610
 TELEPHONE: 312-943-4000

A:\PROJECTS\0369\0369_001\0369_001_001\0369_001_001_001.DGN
 T:\PROJECTS\0369\0369_001\0369_001_001\0369_001_001_001.DGN
 P:\PROJECTS\0369\0369_001\0369_001_001\0369_001_001_001.DGN
 S:\DOCUMENTS\0369\0369_001\0369_001_001\0369_001_001_001.DGN
 7-9-2005, 06:28:26