



FA. ROUTE NO.	SECTION	COUNTY	TOTAL SHEETS	SHEET NO.
1640	04-00023-00-BT	COOK	12	7

ILLINOIS PROJECT  
C-91-353-04 CONTRACT NO.83849

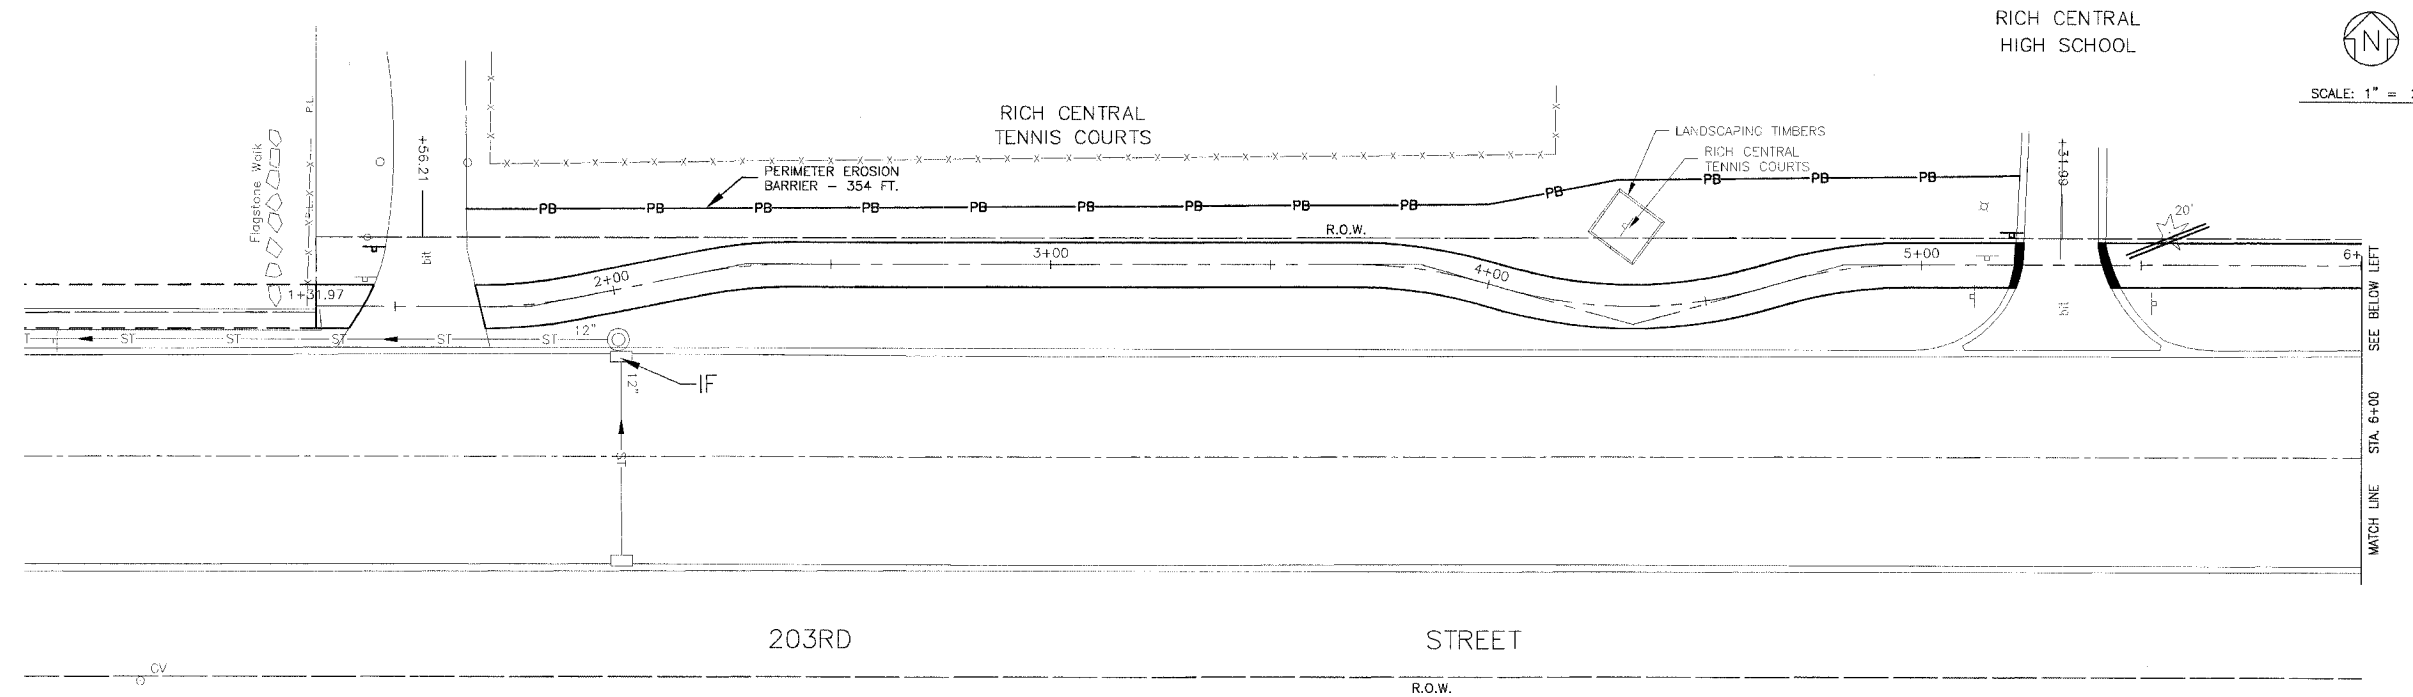

**LEGEND**

- PERIMETER EROSION BARRIER
- INLET AND PIPE PROTECTION
- SEDIMENT CONTROL DRAINAGE STRUCTURE - INLET FILTER
- TREE TRUNK PROTECTION
- TREE ROOT PRUNING

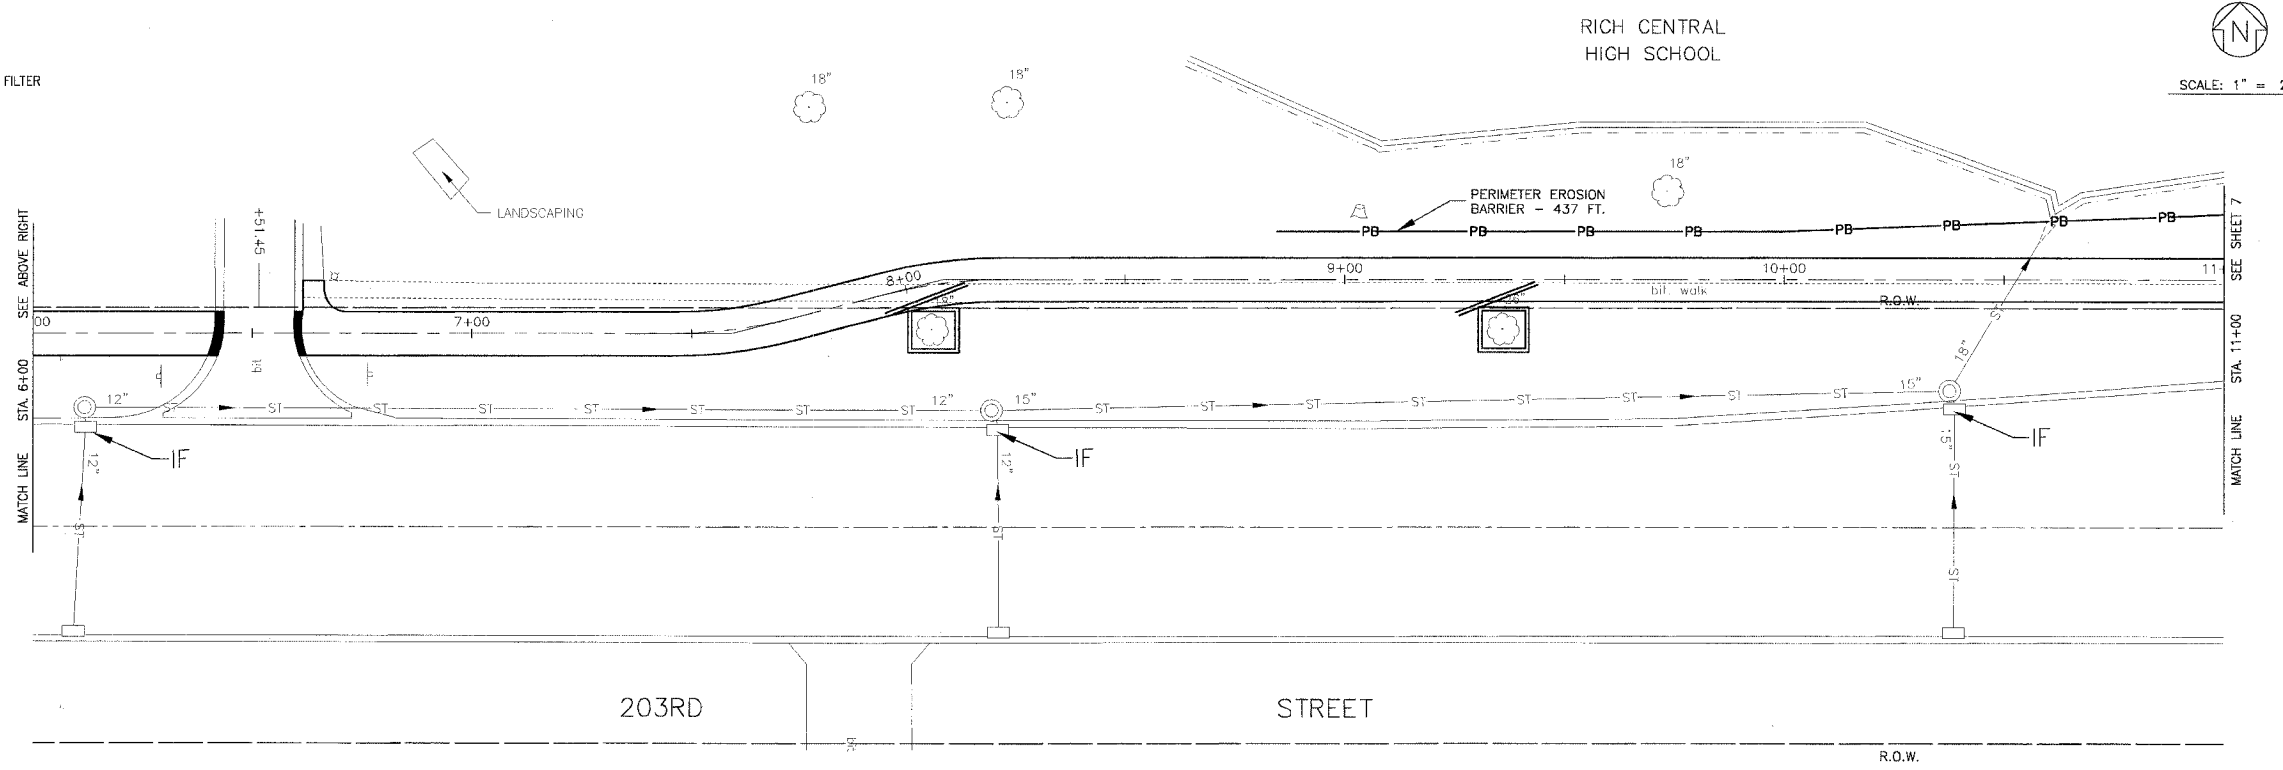

COPYRIGHT © 2006 BY BAXTER & WOODMAN, INC.  
 ALL RIGHTS RESERVED. ILLINOIS PROFESSIONAL ENGINEERING LICENSE NO. 021-077-007

CONSULTANTS	REV. NO.	DATE	DESCRIPTION
	1	02-27-06	PER IDOT REVIEW

\* - REFER TO EQUIPMENT MANUFACTURER'S SHOP DRAWINGS

DWGNO	INI	CHGDATE	TIME
-------	-----	---------	------

**BAXTER & WOODMAN**  
 Consulting Engineers

*Baxter & Woodman*  
 Crystal Lake, Illinois 815.459.1280  
 Burlington, Wisconsin 262.763.7834  
 Mokena, Illinois 708.478.2090  
 DeKalb, Illinois 815.787.3111  
 Craylake, Illinois 847.223.5088  
 Rockford, Illinois 815.489.1551

**VILLAGE OF OLYMPIA FIELDS, ILLINOIS**  
 203RD STREET BIKEWAY

**EROSION CONTROL PLAN**  
 STA 1+31.97 TO STA. 11+00

DESIGNED BY MCU	SCALE AS NOTED
DRAWN BY NJP	PROJECT NO. 050686
CHECKED BY NJP	SHEET NO.
DATE 12-12-05	<b>7 OF 12</b>