

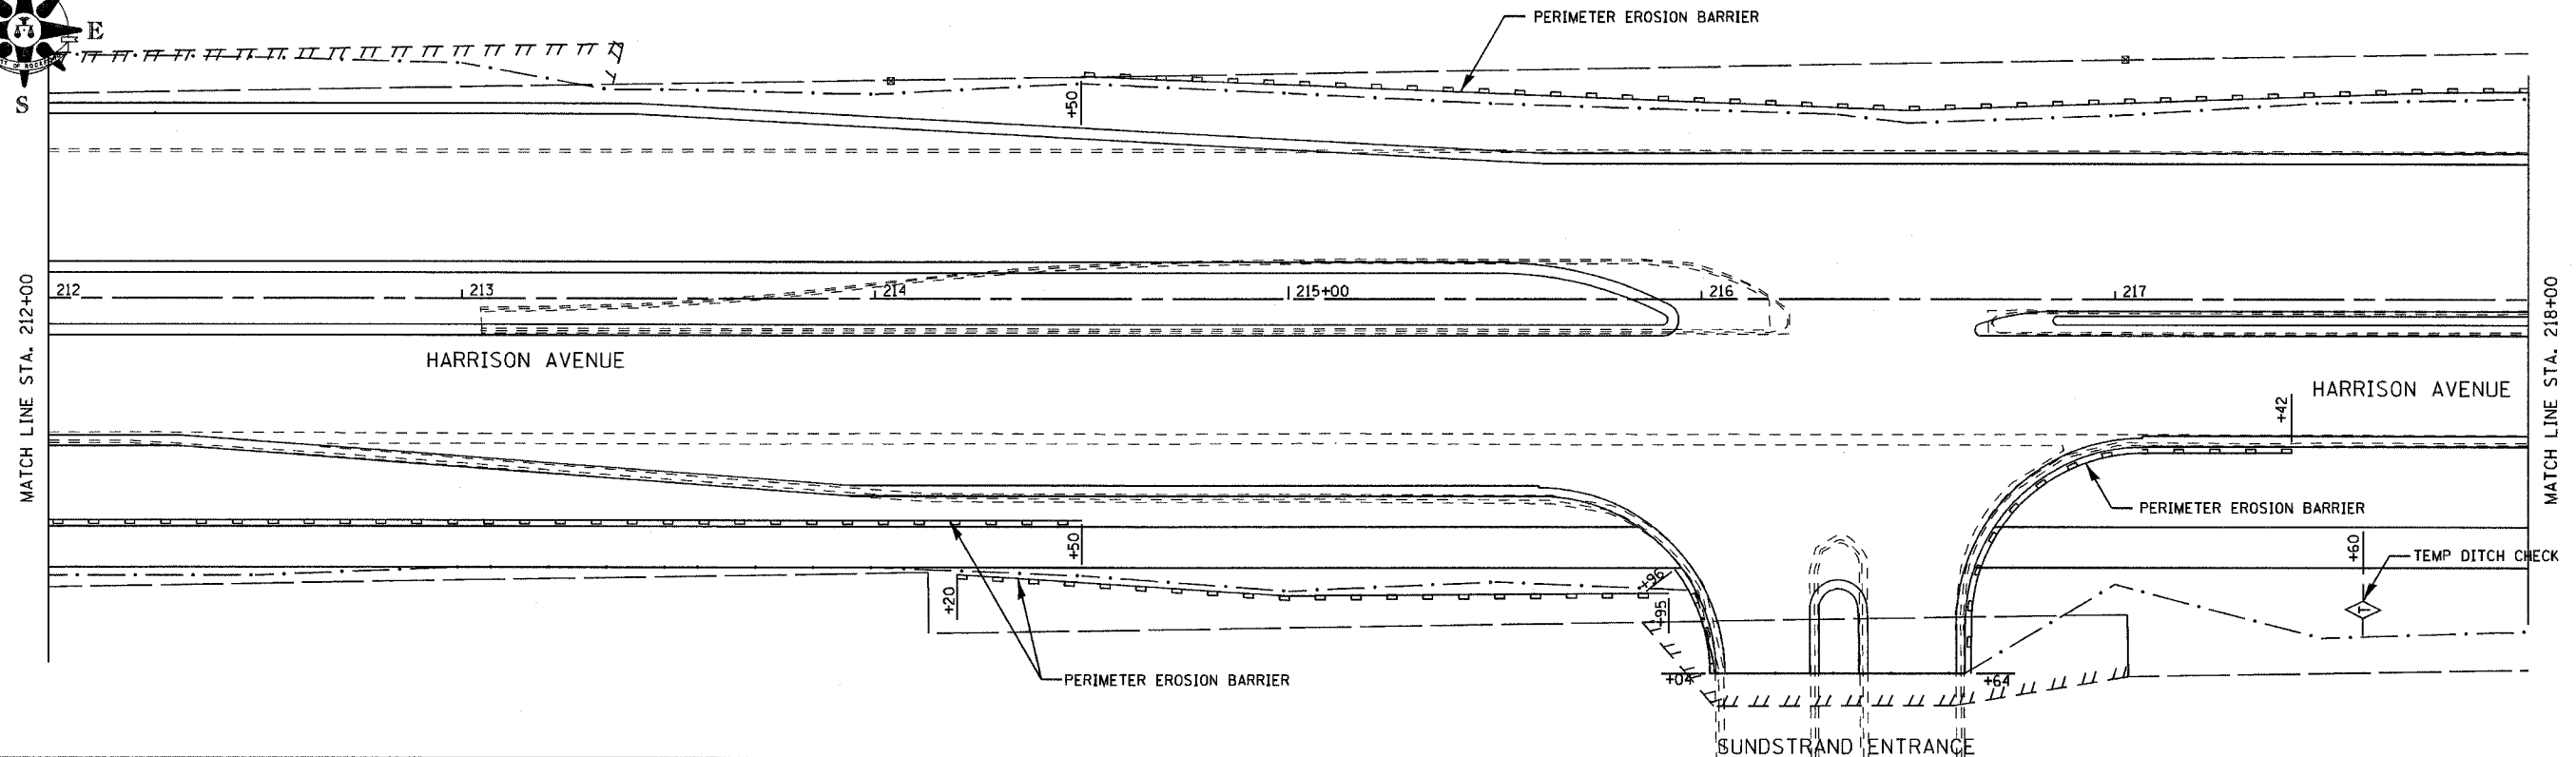
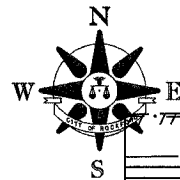


F.A. RTE.	SECTION	COUNTY	TOTAL SHEETS	SHEET NO.
303	D3-00520-00-WR	WINNEBAGO	254	129
STA. 200+00		TO STA. 206+00		
FED. ROAD DIST. NO.	ILLINOIS	FED. AID PROJECT		

PLAN	DATE	BY
DESIGNED		
CHECKED		
APPROVED		
NO.		

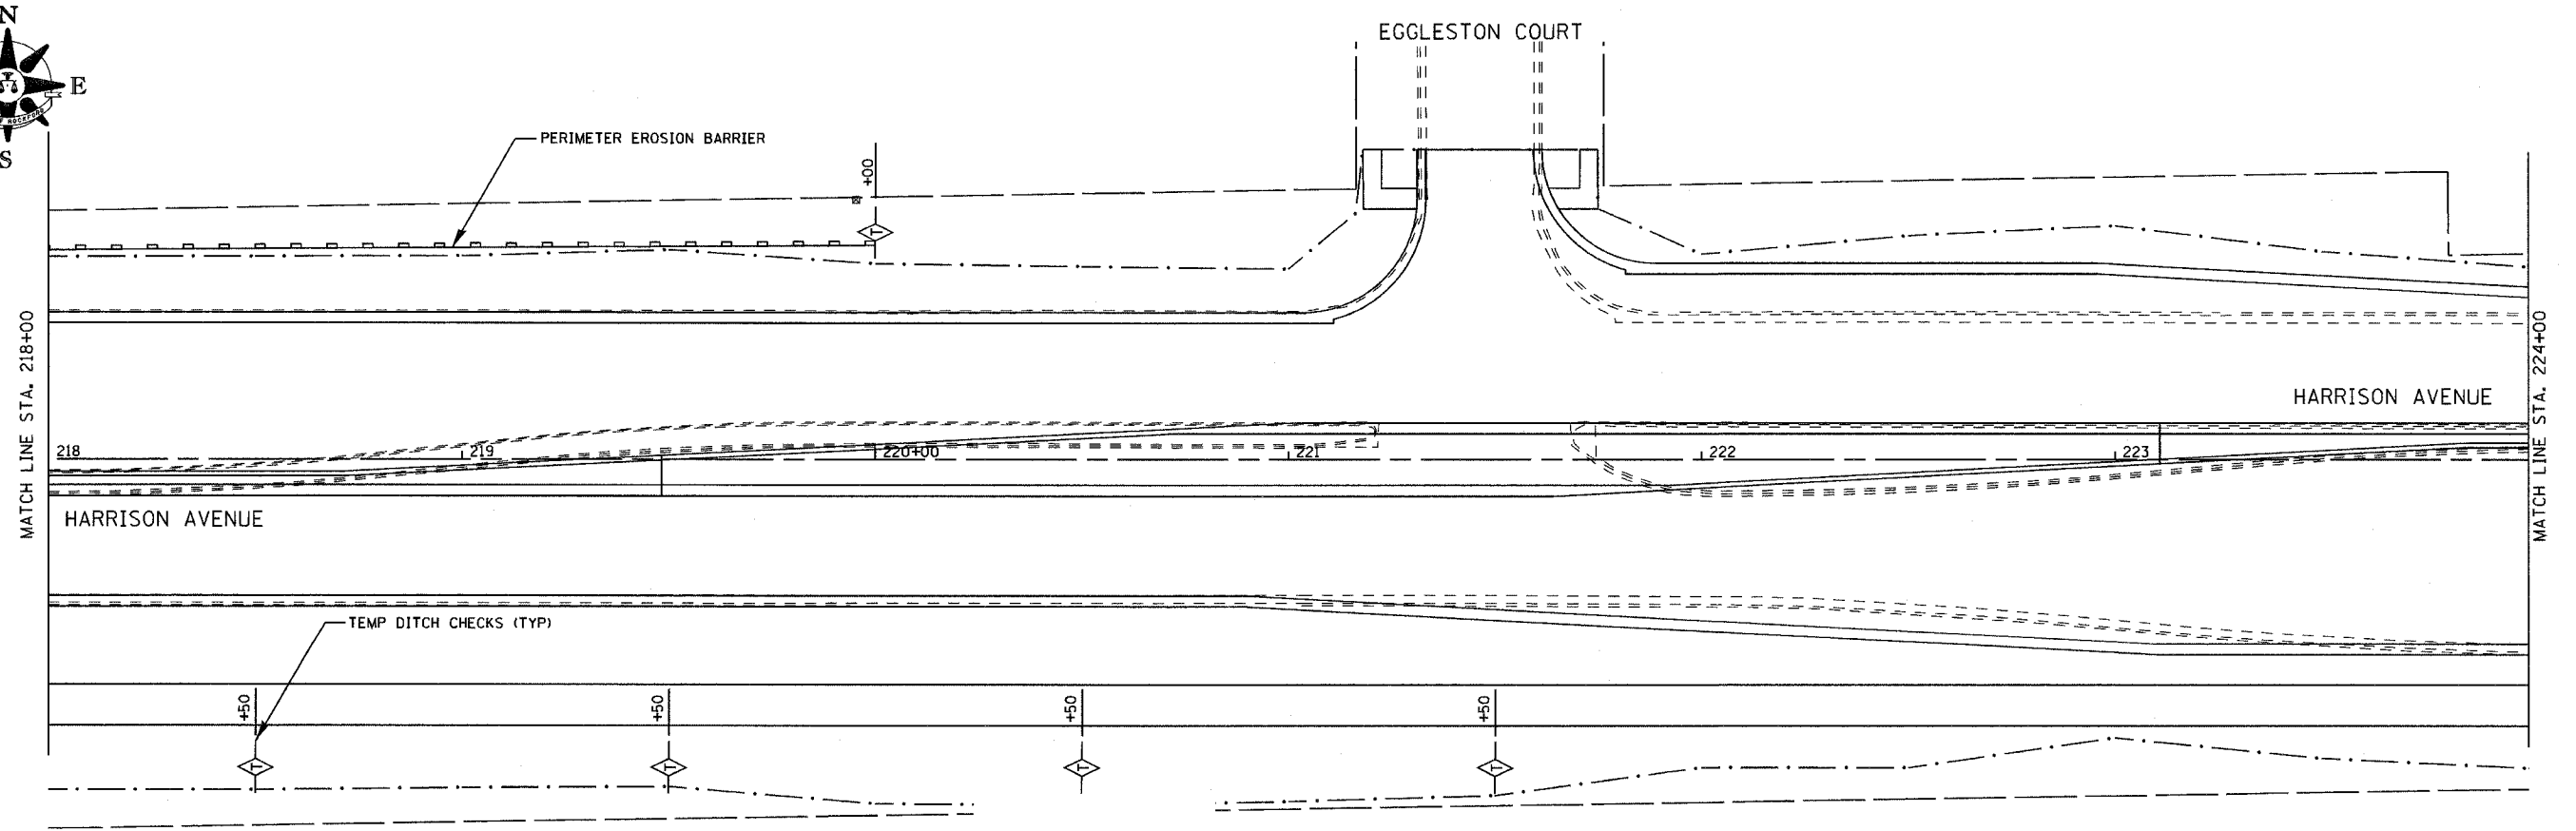

PROFILE	DATE	BY
DESIGNED		
CHECKED		
APPROVED		
NO.		

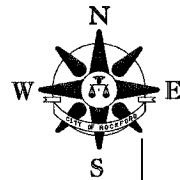

EROSION CONTROL PLAN HARRISON AVENUE