


F.A. RTE.	SECTION	COUNTY	TOTAL SHEETS	SHEET NO.
303	D3-00520-00-WR	WINNEBAGO	254	137
STA. 200+00		TO STA. 206+00		
FED. ROAD DIST. ILLINOIS		FED. AID PROJECT		

PLAN

REVISIONS	DATE
BY	
NO.	
NOTE BOOK	
NO.	
CADD FILE NAME	

PROFILE

REVISIONS	DATE
BY	
NO.	
NOTE BOOK	
NO.	
STRUCTURE NOTATIONS	

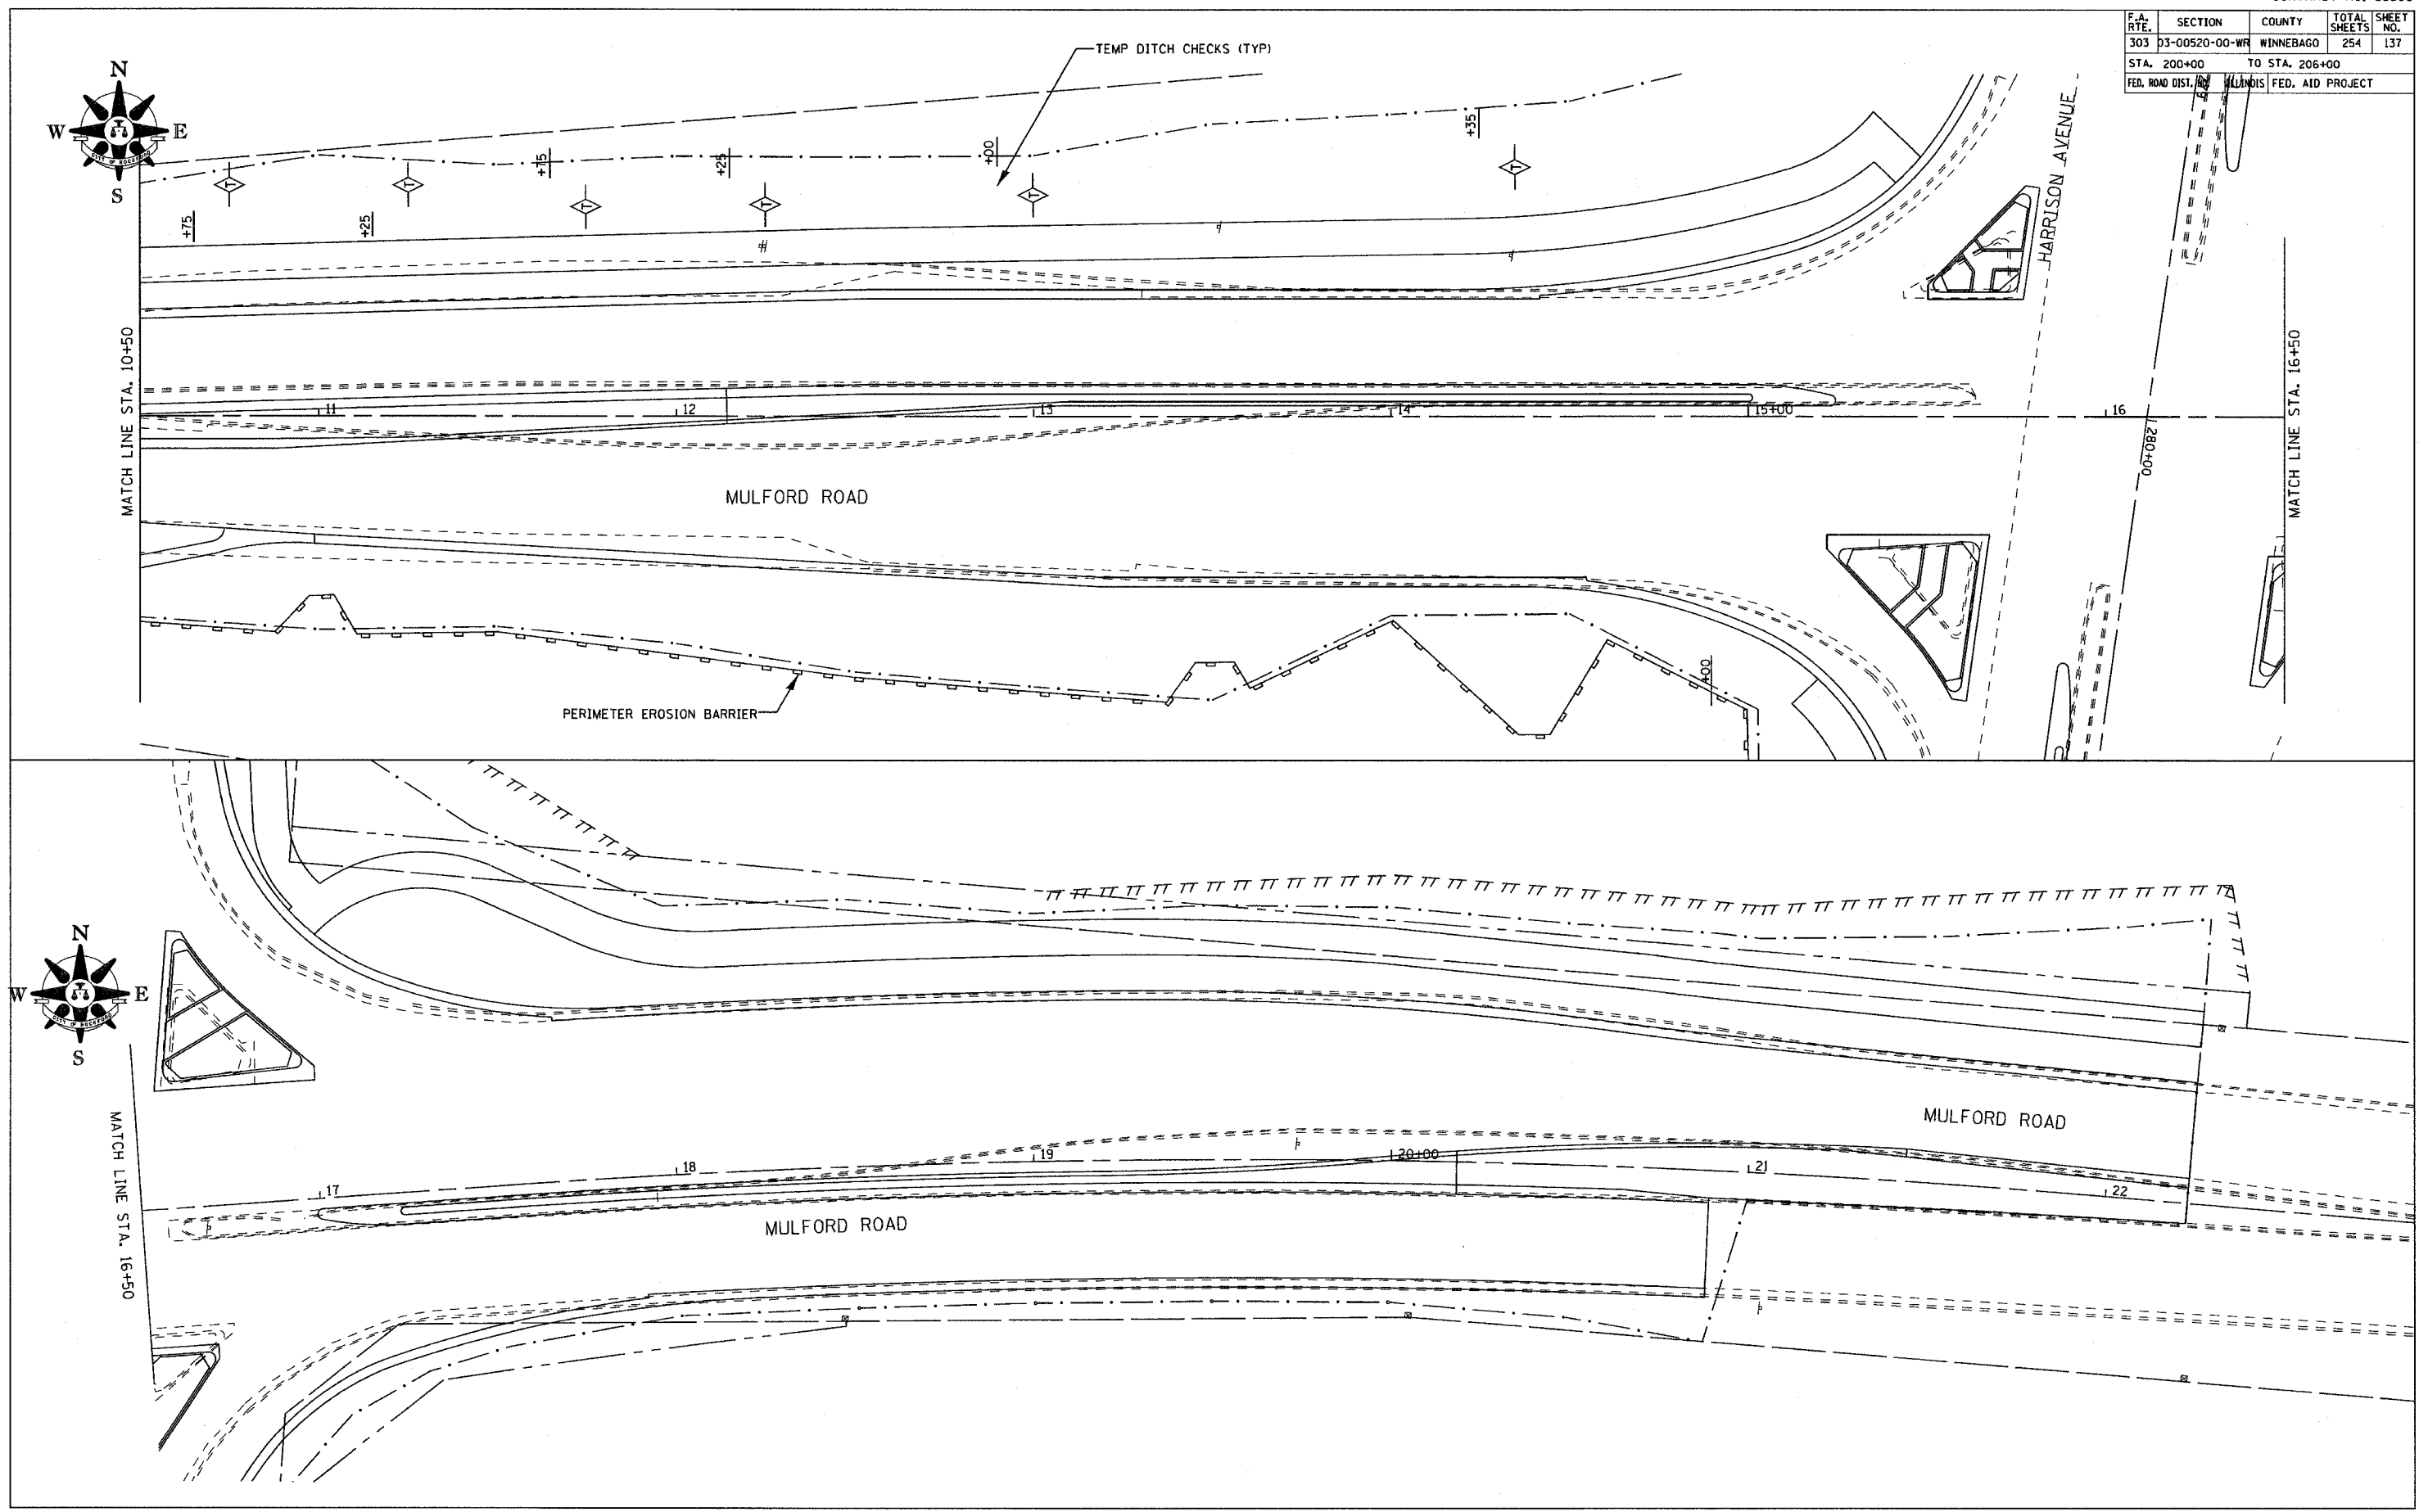

EROSION CONTROL PLAN MULFORD ROAD