

F.A.P. RTE.	SECTION	COUNTY	TOTAL SHEETS	SHEET NO.
669	11W-3,RS-8,*	TAZEWELL	442	163
STA. 264+00		TO STA.270+00		
FED. ROAD DIST. NO.		ILLINOIS	FED. AID PROJECT	

\* 11BR-1, 11BR-2

MATCH LINE STA 264+00

MATCH LINE STA 270+00

STA 264+60.00, 50.00 ft LT  
 INL MH, TY G-1, 5 ft DIA, SPL  
 CAST VANE GRATE, FLOW RT  
 FL = 463.19  
 INV EL IN = 457.68  
 INV EL OUT = 457.66

STA 266+10.00, 50.00 ft LT  
 INL MH, TY G-1, 5 ft DIA, SPL  
 CAST VANE GRATE, FLOW RT  
 FL = 462.56  
 INV EL IN = 457.23  
 INV EL OUT = 457.21

STA 267+60.00, 50.00 ft LT  
 INL MH, TY G-1, 5 ft DIA, SPL  
 CAST VANE GRATE, FLOW RT  
 FL = 461.78  
 INV EL IN = 456.78  
 INV EL OUT = 456.76


STA 269+10.00, 50.00 ft LT  
 INL MH, TY G-1, 5 ft DIA, SPL  
 CAST VANE GRATE, FLOW RT  
 FL = 461.00  
 INV EL IN = 456.33  
 INV EL OUT = 456.31

STA 264+00.00, 50.00 ft RT  
 INL MH, TY G-1, 5 ft DIA, SPL  
 CAST VANE GRATE, FLOW RT  
 FL = 461.40  
 INV EL IN = 457.36  
 INV EL OUT = 457.34

STA 265+50.00, 50.00 ft RT  
 INL MH, TY G-1, 5 ft DIA, SPL  
 CAST VANE GRATE, FLOW RT  
 FL = 460.90  
 INV EL IN = 456.84  
 INV EL OUT = 456.82

STA 267+00.00, 50.00 ft RT  
 INL MH, TY G-1, 5 ft DIA, SPL  
 CAST VANE GRATE, FLOW RT  
 FL = 460.45  
 INV EL IN = 456.31  
 INV EL OUT = 456.29

STA 268+50.00, 50.00 ft RT  
 INL MH, TY G-1, 5 ft DIA, SPL  
 CAST VANE GRATE, FLOW RT  
 FL = 459.99  
 INV EL IN = 455.79  
 INV EL OUT = 455.77

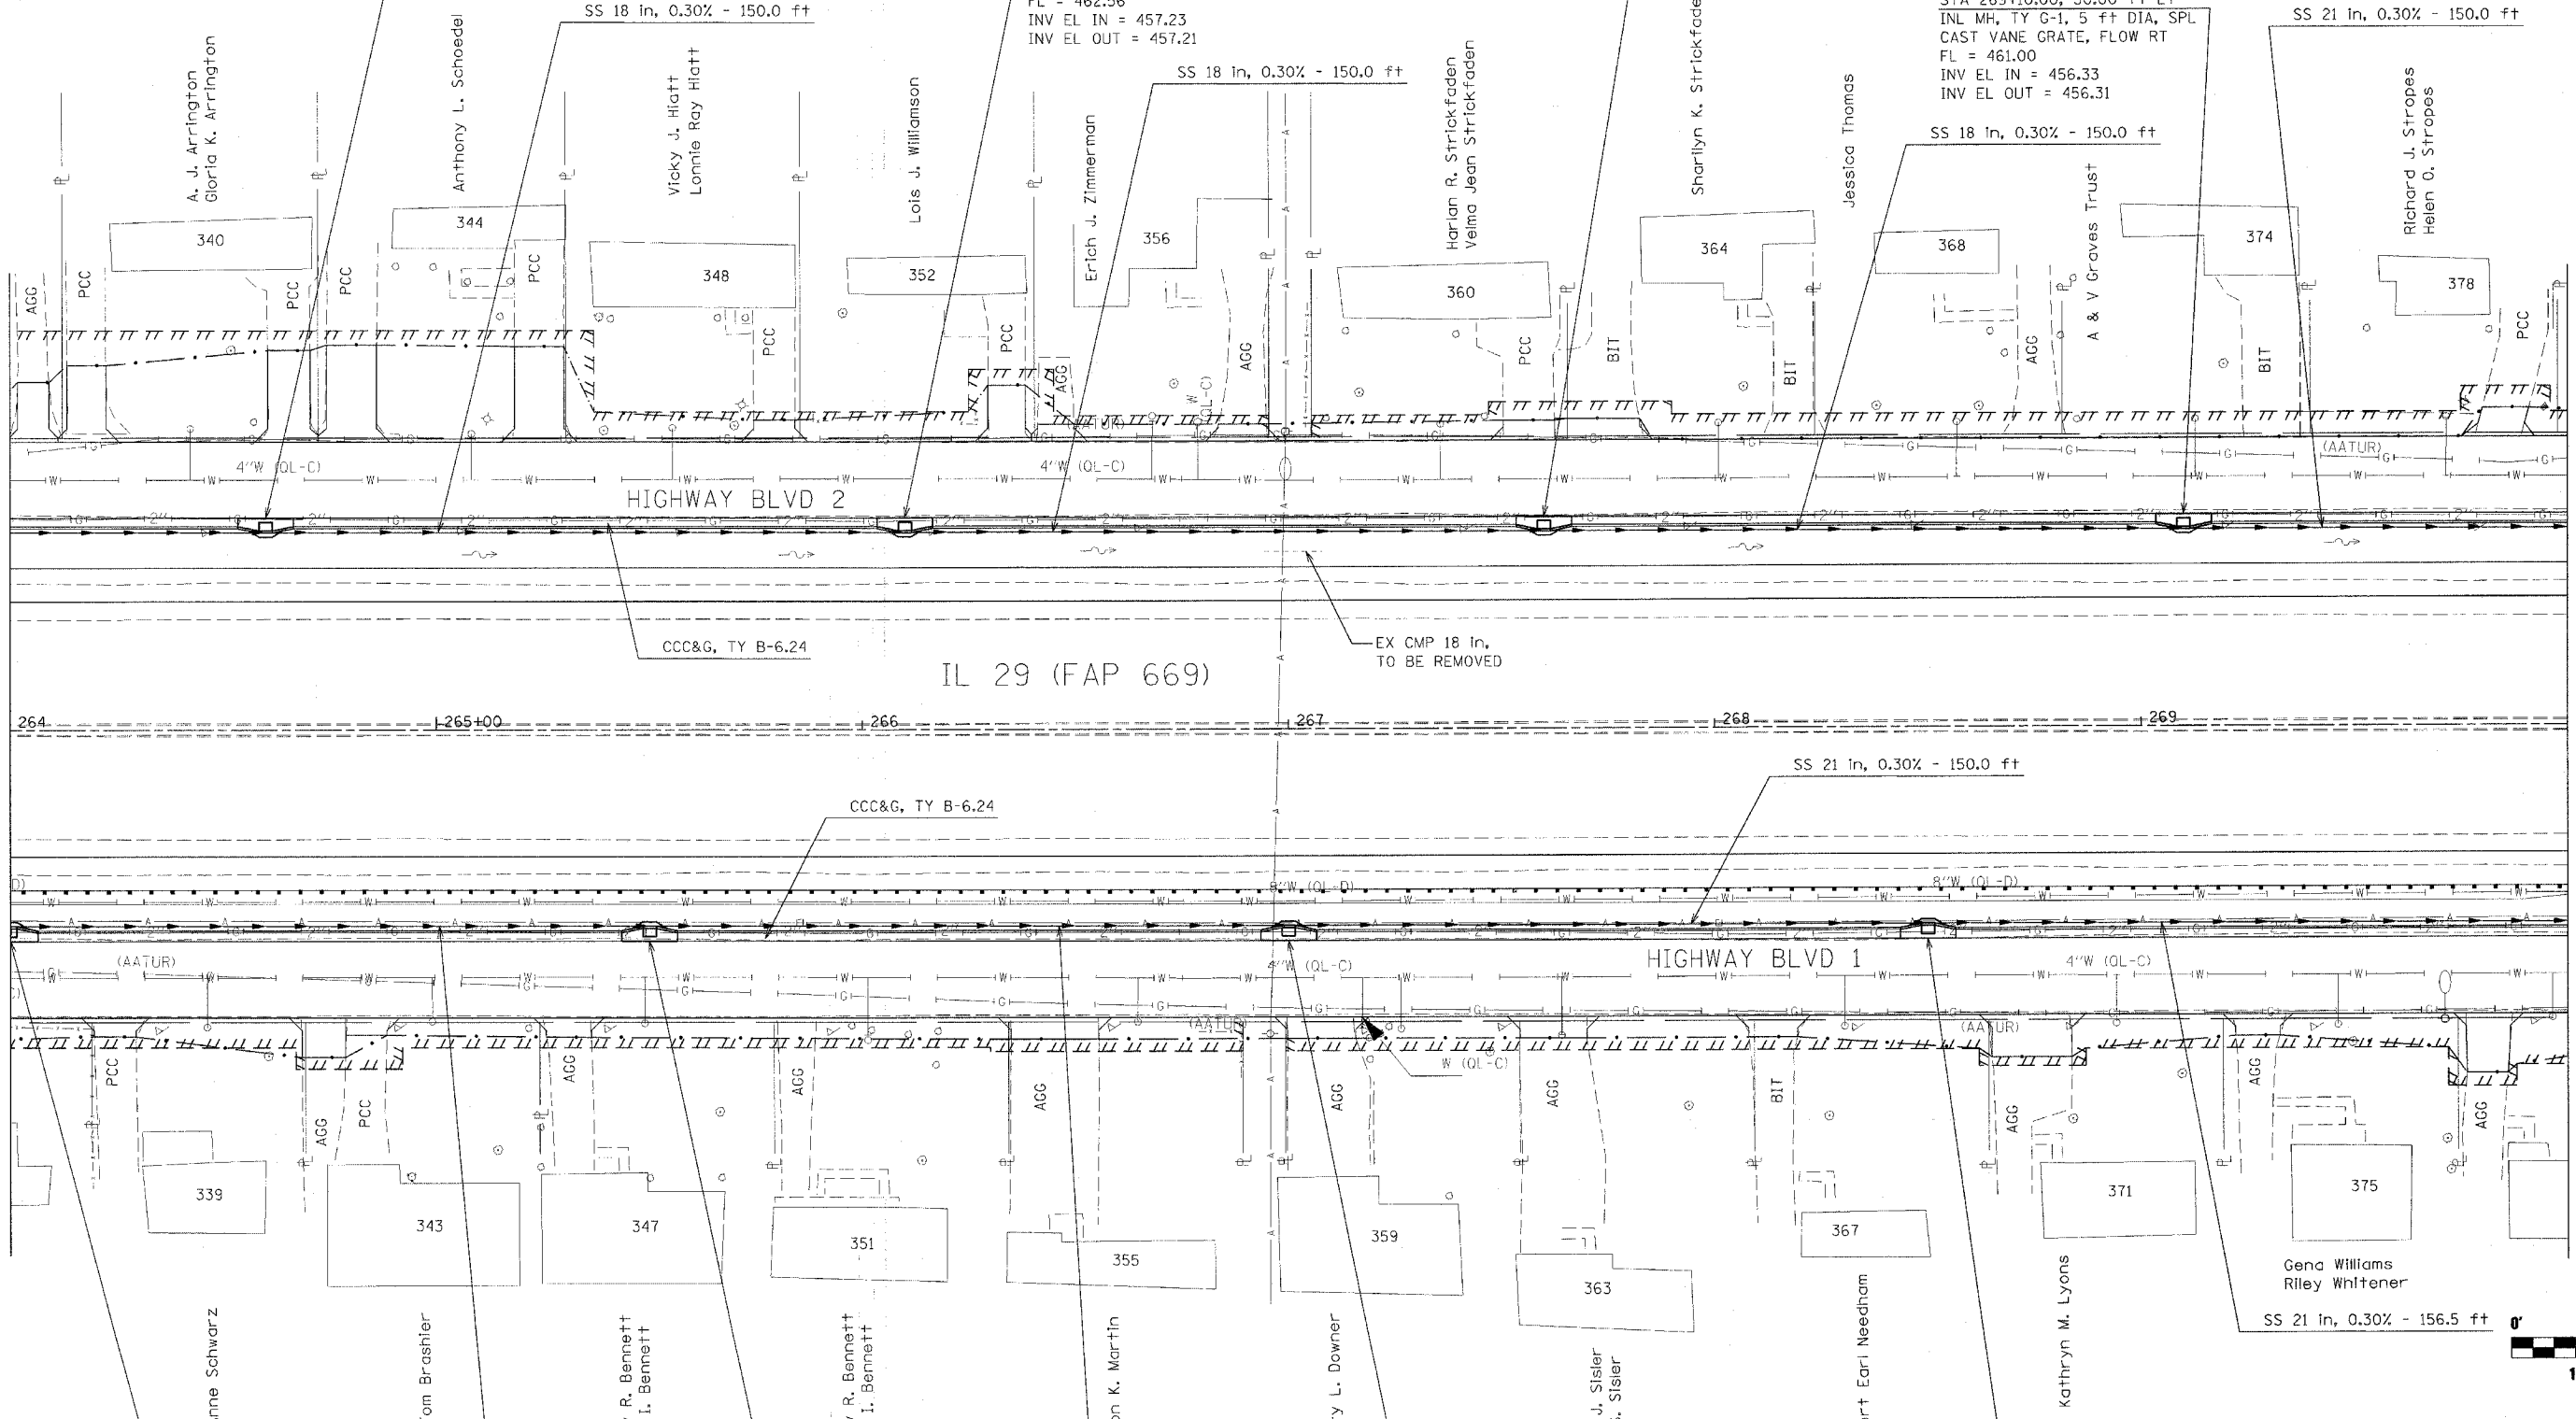

PLOT DATE = 4/18/2006  
 FILE NAME = c:\projects\88804\88804.dwg  
 PLOT SCALE = 20.00000 / IN.  
 USER NAME = shouphr

REVISIONS	
NAME	DATE

ILLINOIS DEPARTMENT OF TRANSPORTATION

## DRAINAGE & UTILITY PLANS

SCALE: VERT. \_\_\_\_\_  
 HORIZ. \_\_\_\_\_  
 DATE \_\_\_\_\_

DRAWN BY \_\_\_\_\_  
 CHECKED BY \_\_\_\_\_

