



April 12, 2006  
 0123452005 50x32.000 134 Canton Ash St. & 11th Ave. (Phase 1) Proj. Eng. Eric 04-00093-01-RS/Construction Plans/12-Ash St. - Erosion Control.dwg

F.A.U. RTE.	SECTION	COUNTY	TOTAL SHEETS	SHEET NO.
	04-00093-00-RS	FULTON	11	10
* FAU 6883 & 6904			CONTRACT NO. 88378	

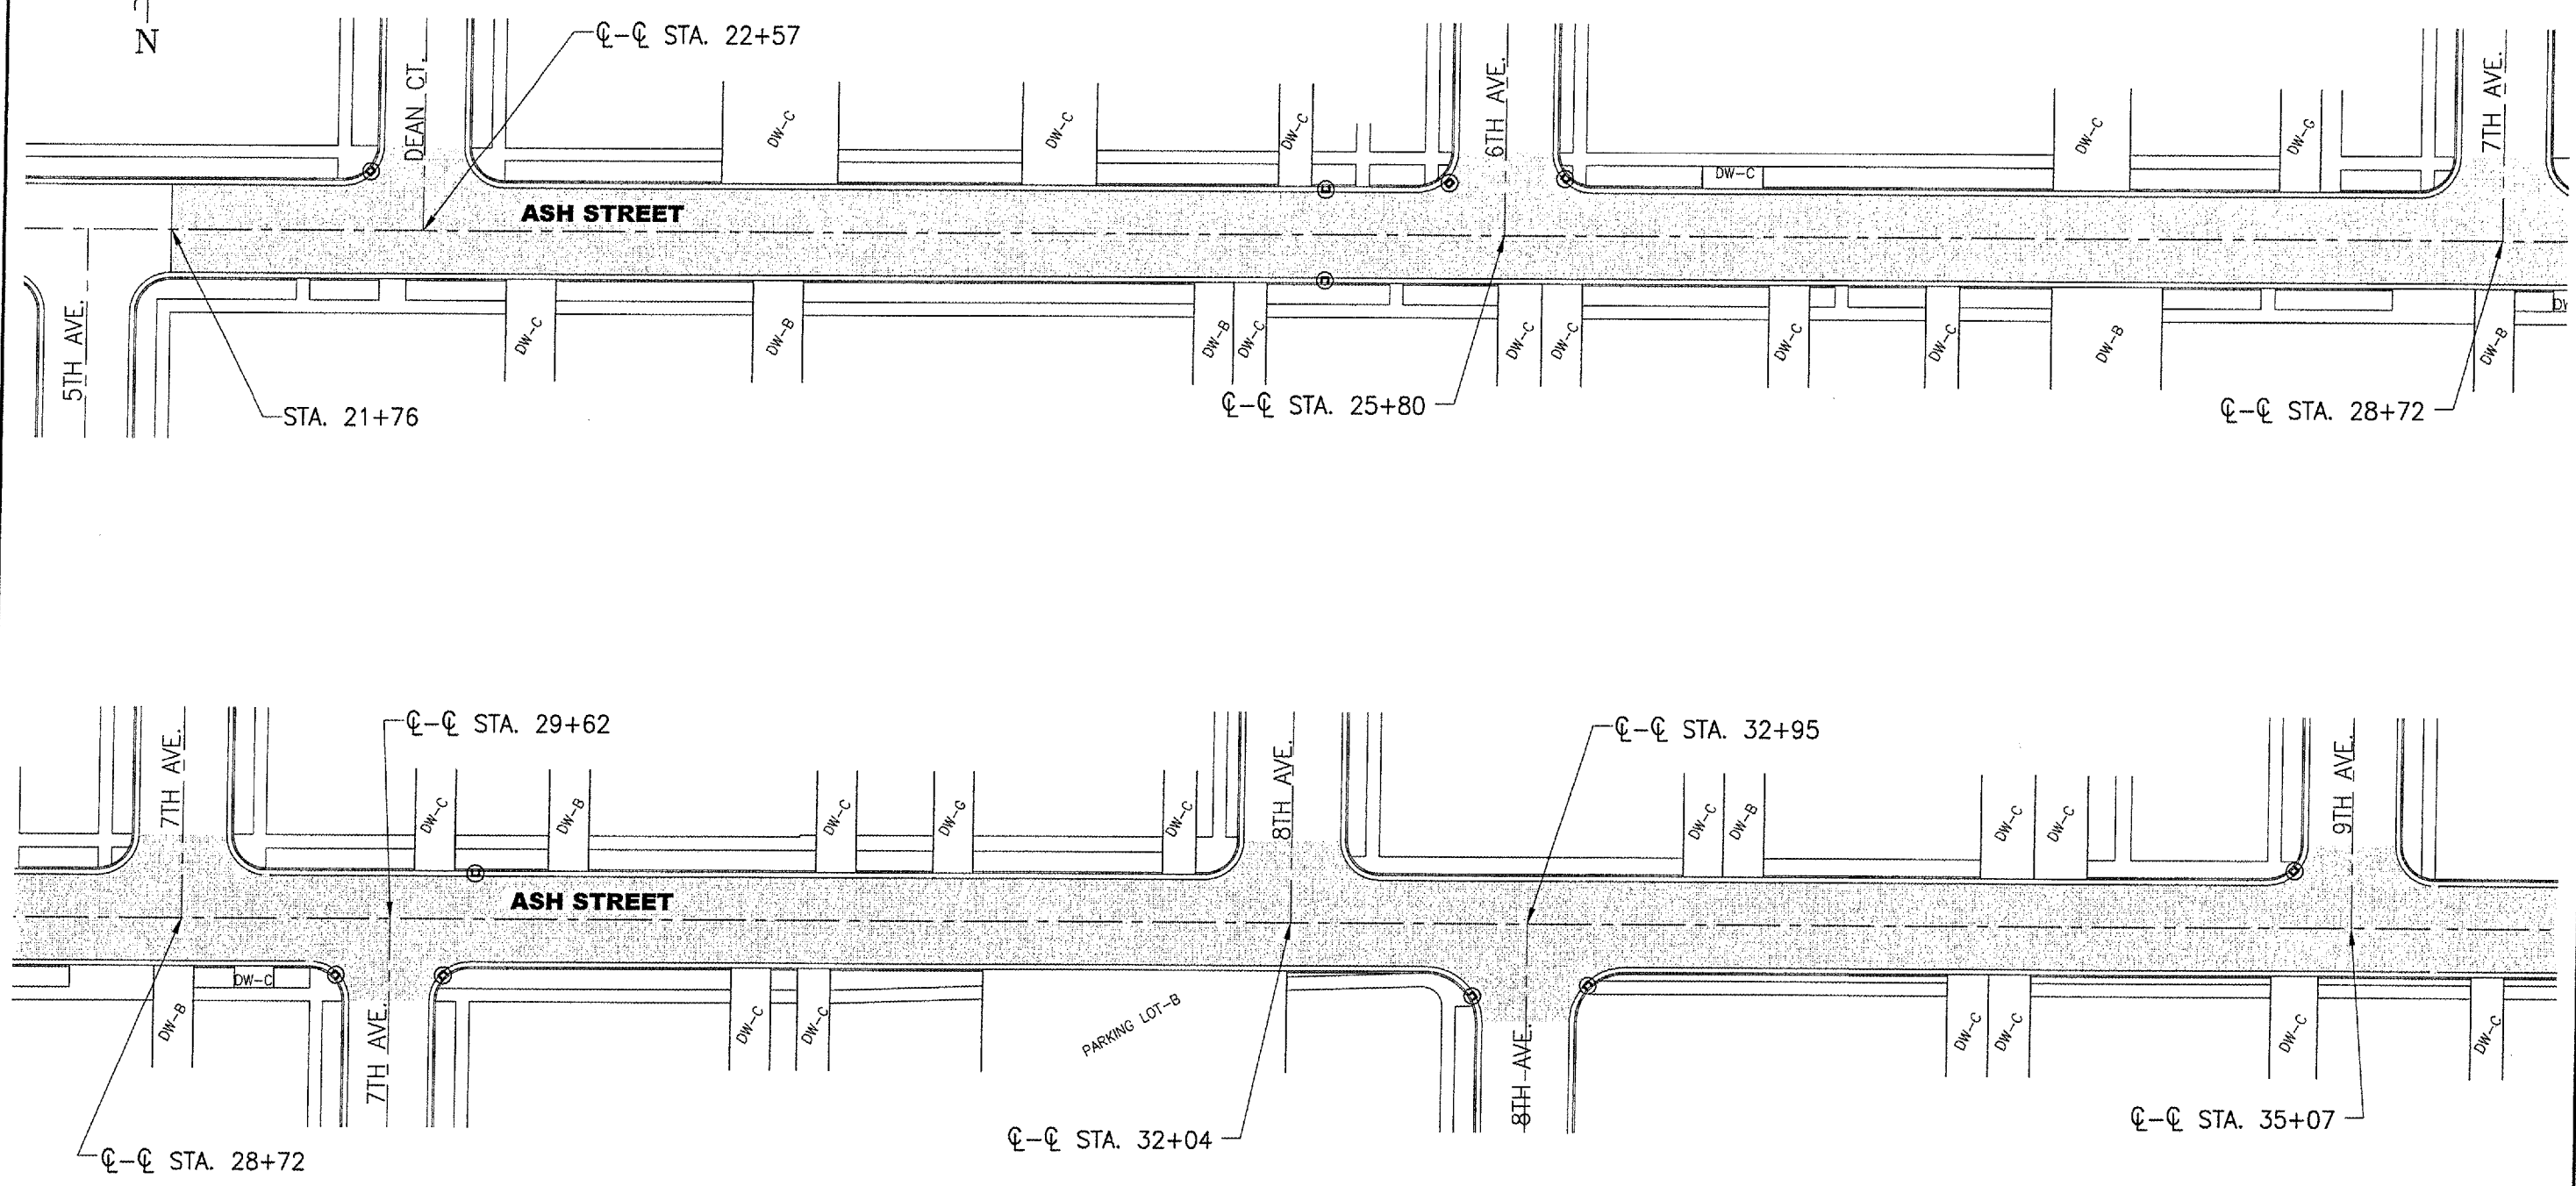

**LEGEND**

⊙ INLET REQUIRING APPLICATION OF STANDARD #280001-02

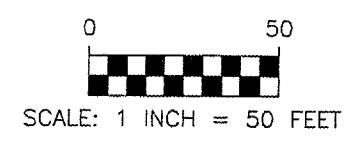

		1670 EAST ASH STREET CANTON, ILLINOIS 61520 PH. (309) 647-7831 FAX (309) 647-6155
<b>ASH STREET          EROSION CONTROL          5TH AVE. TO 9TH AVE.</b>		
FOR: CITY OF CANTON, ILLINOIS		
REVISIONS:	DATE: 04/14/06	PROJECT NO. 234-06013A
DESIGNED: -		DRAWING NO. 1
CHECKED: -		
DRAWN: JAM		
FIELD BK. CHECKED: GBM		SHEET 1 OF 2