



F.A.U. RTE.	SECTION	COUNTY	TOTAL SHEETS	SHEET NO.
7814	05-00186-01-PV	ADAMS	78	35
STA.		TO STA.		
FED. ROAD DIST. NO.		ILLINOIS FED. AID PROJECT		

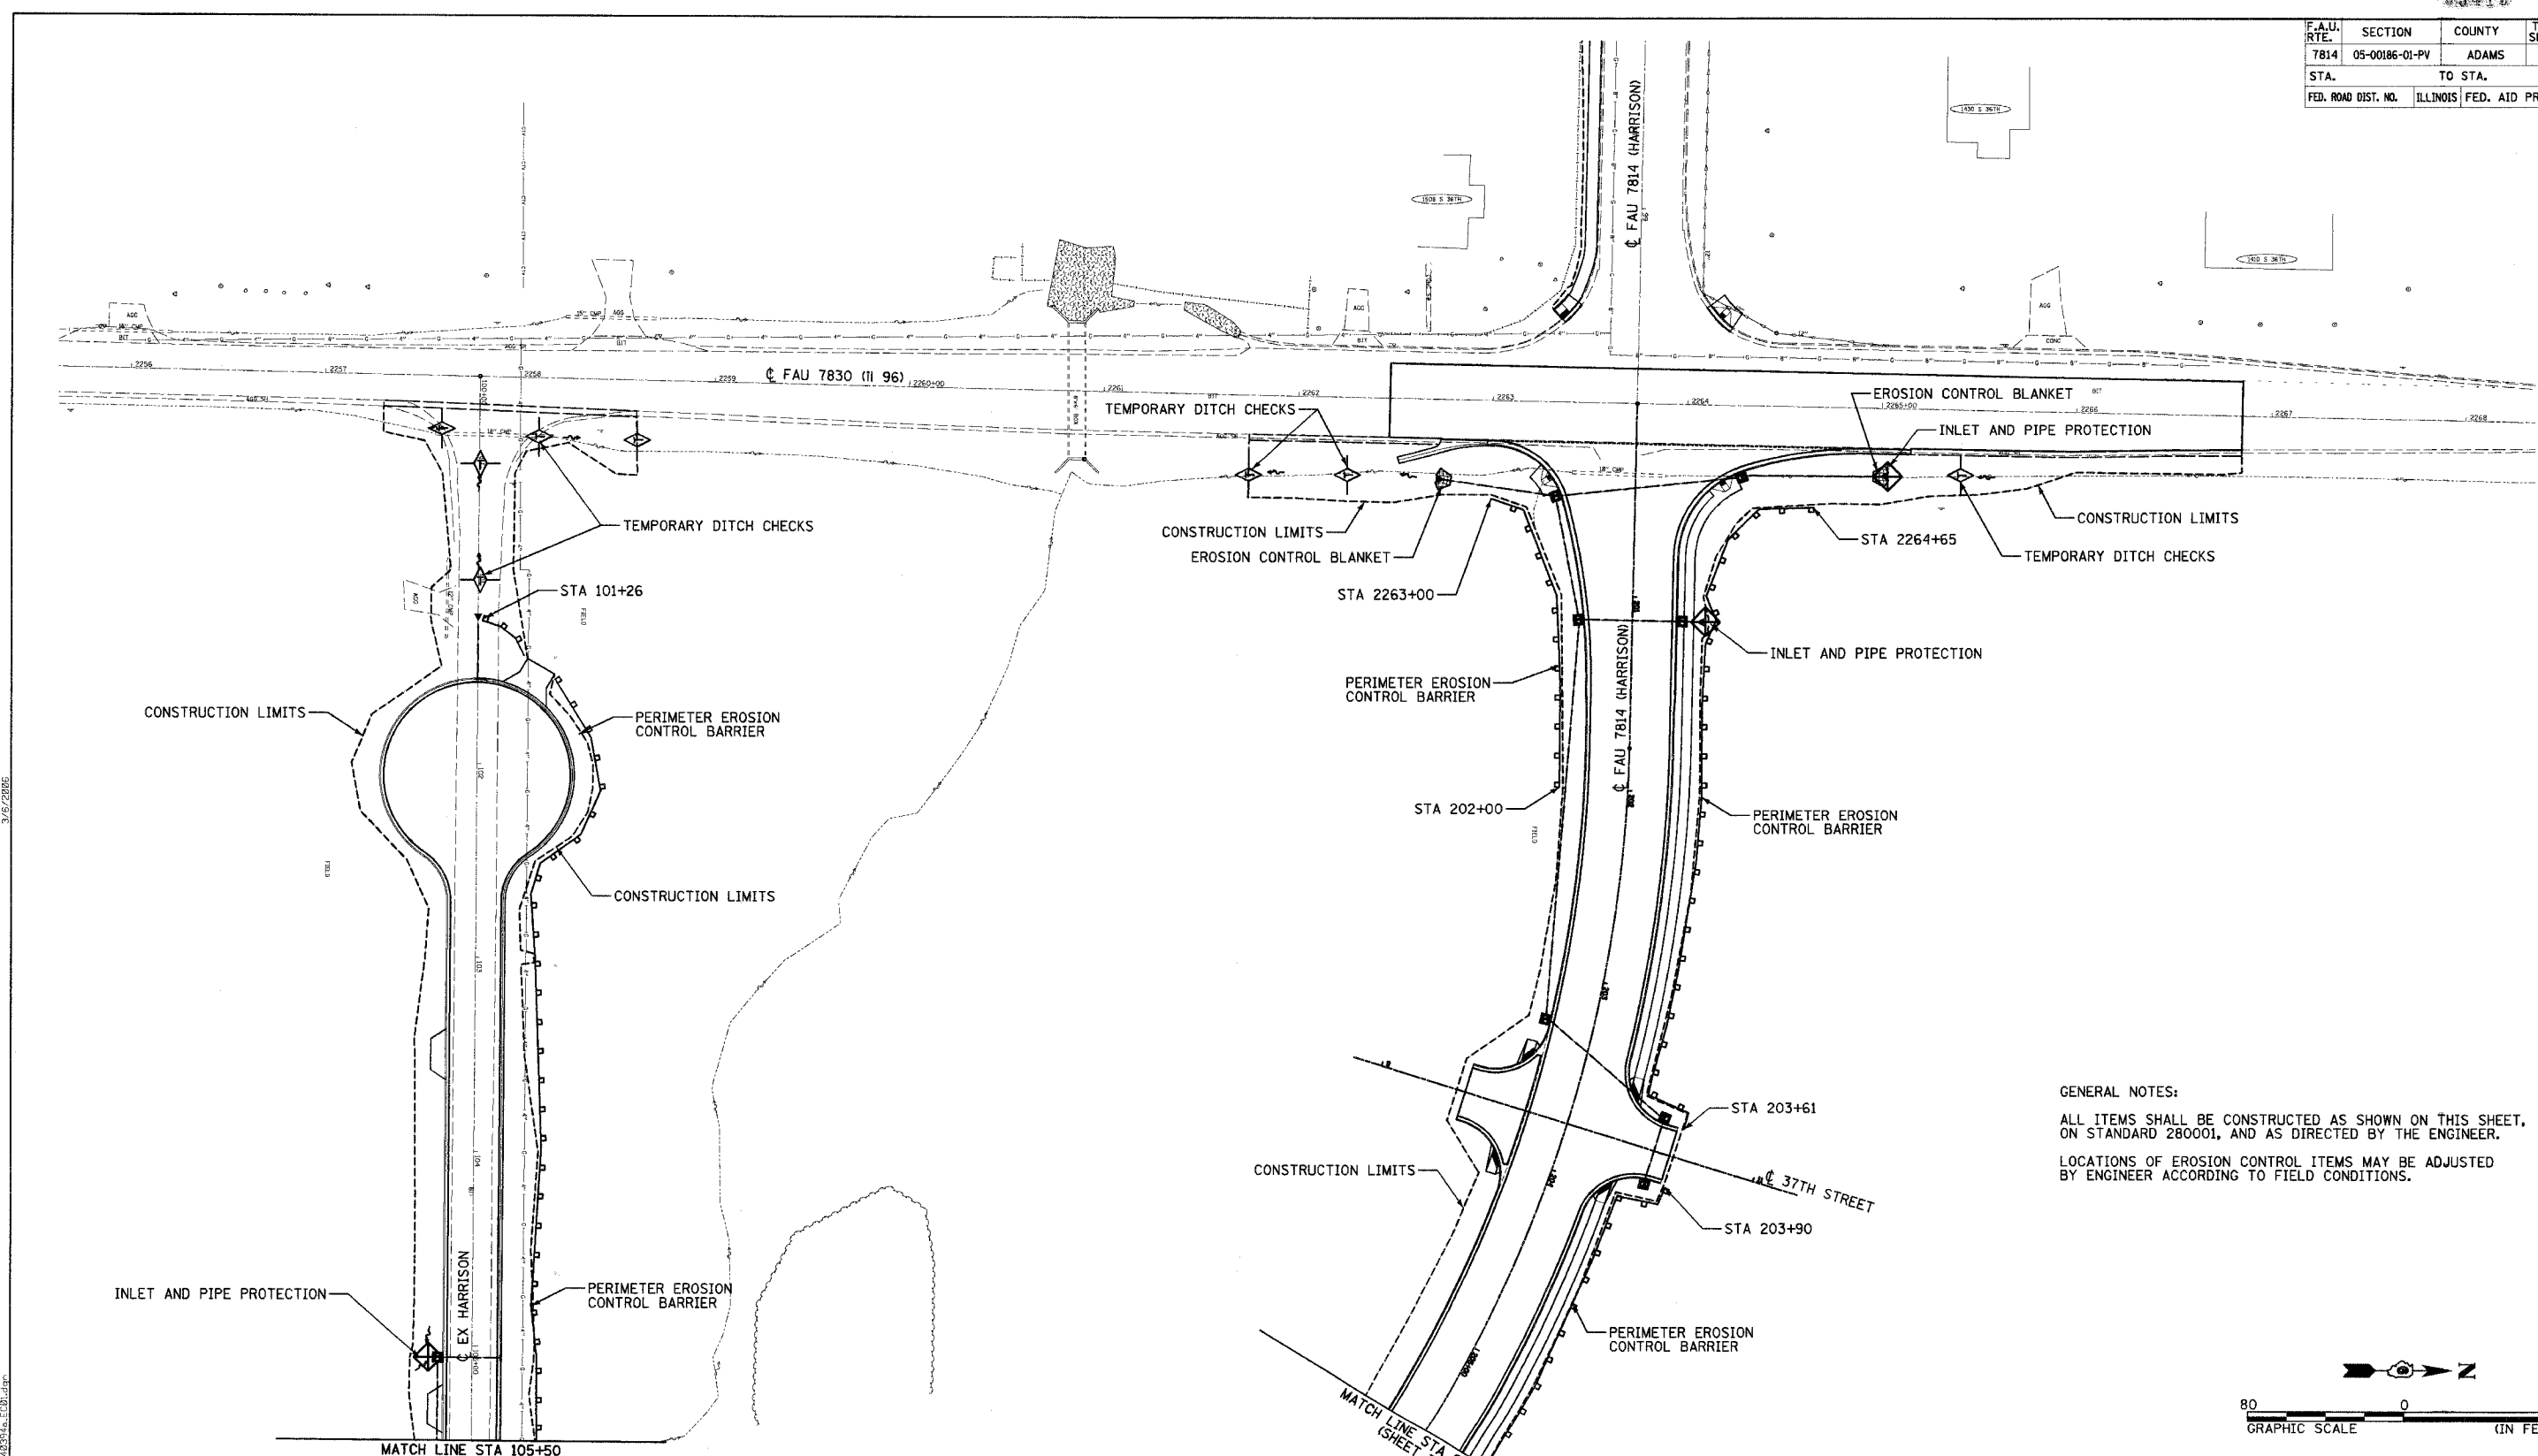

GENERAL NOTES:  
 ALL ITEMS SHALL BE CONSTRUCTED AS SHOWN ON THIS SHEET, ON STANDARD 280001, AND AS DIRECTED BY THE ENGINEER.  
 LOCATIONS OF EROSION CONTROL ITEMS MAY BE ADJUSTED BY ENGINEER ACCORDING TO FIELD CONDITIONS.

 

REVISIONS	
NAME	DATE
TITLE BLOCK - SEB	9/26/05
INLETS - SEB	1/10/06
ROW COMM. - SEB	3/6/06

STORM WATER POLLUTION PREVENTION PLAN  
 FAU 7814 (HARRISON STREET)  
 SECTION 05-00186-01-PV  
 ADAMS COUNTY  
 SCALE: 1"=40'  
 DATE: 9/12/05  
 DRAWN BY: SEB  
 CHECKED BY: SRW

3/6/2005

P:\841\104\840894\A\Constr\1\35\_040894\_01.dwg