



| F.A.U. RTE. | SECTION | COUNTY | TOTAL SHEETS | SHEET NO. |
|-----------------------|----------------|---------------------------|--------------|-----------|
| 8361 | 05-00083-08-SP | EFFINGHAM | 40 | 36 |
| STA. | | TO STA. | | |
| FED. ROAD DIST. NO. 1 | | ILLINOIS FED. AID PROJECT | | |

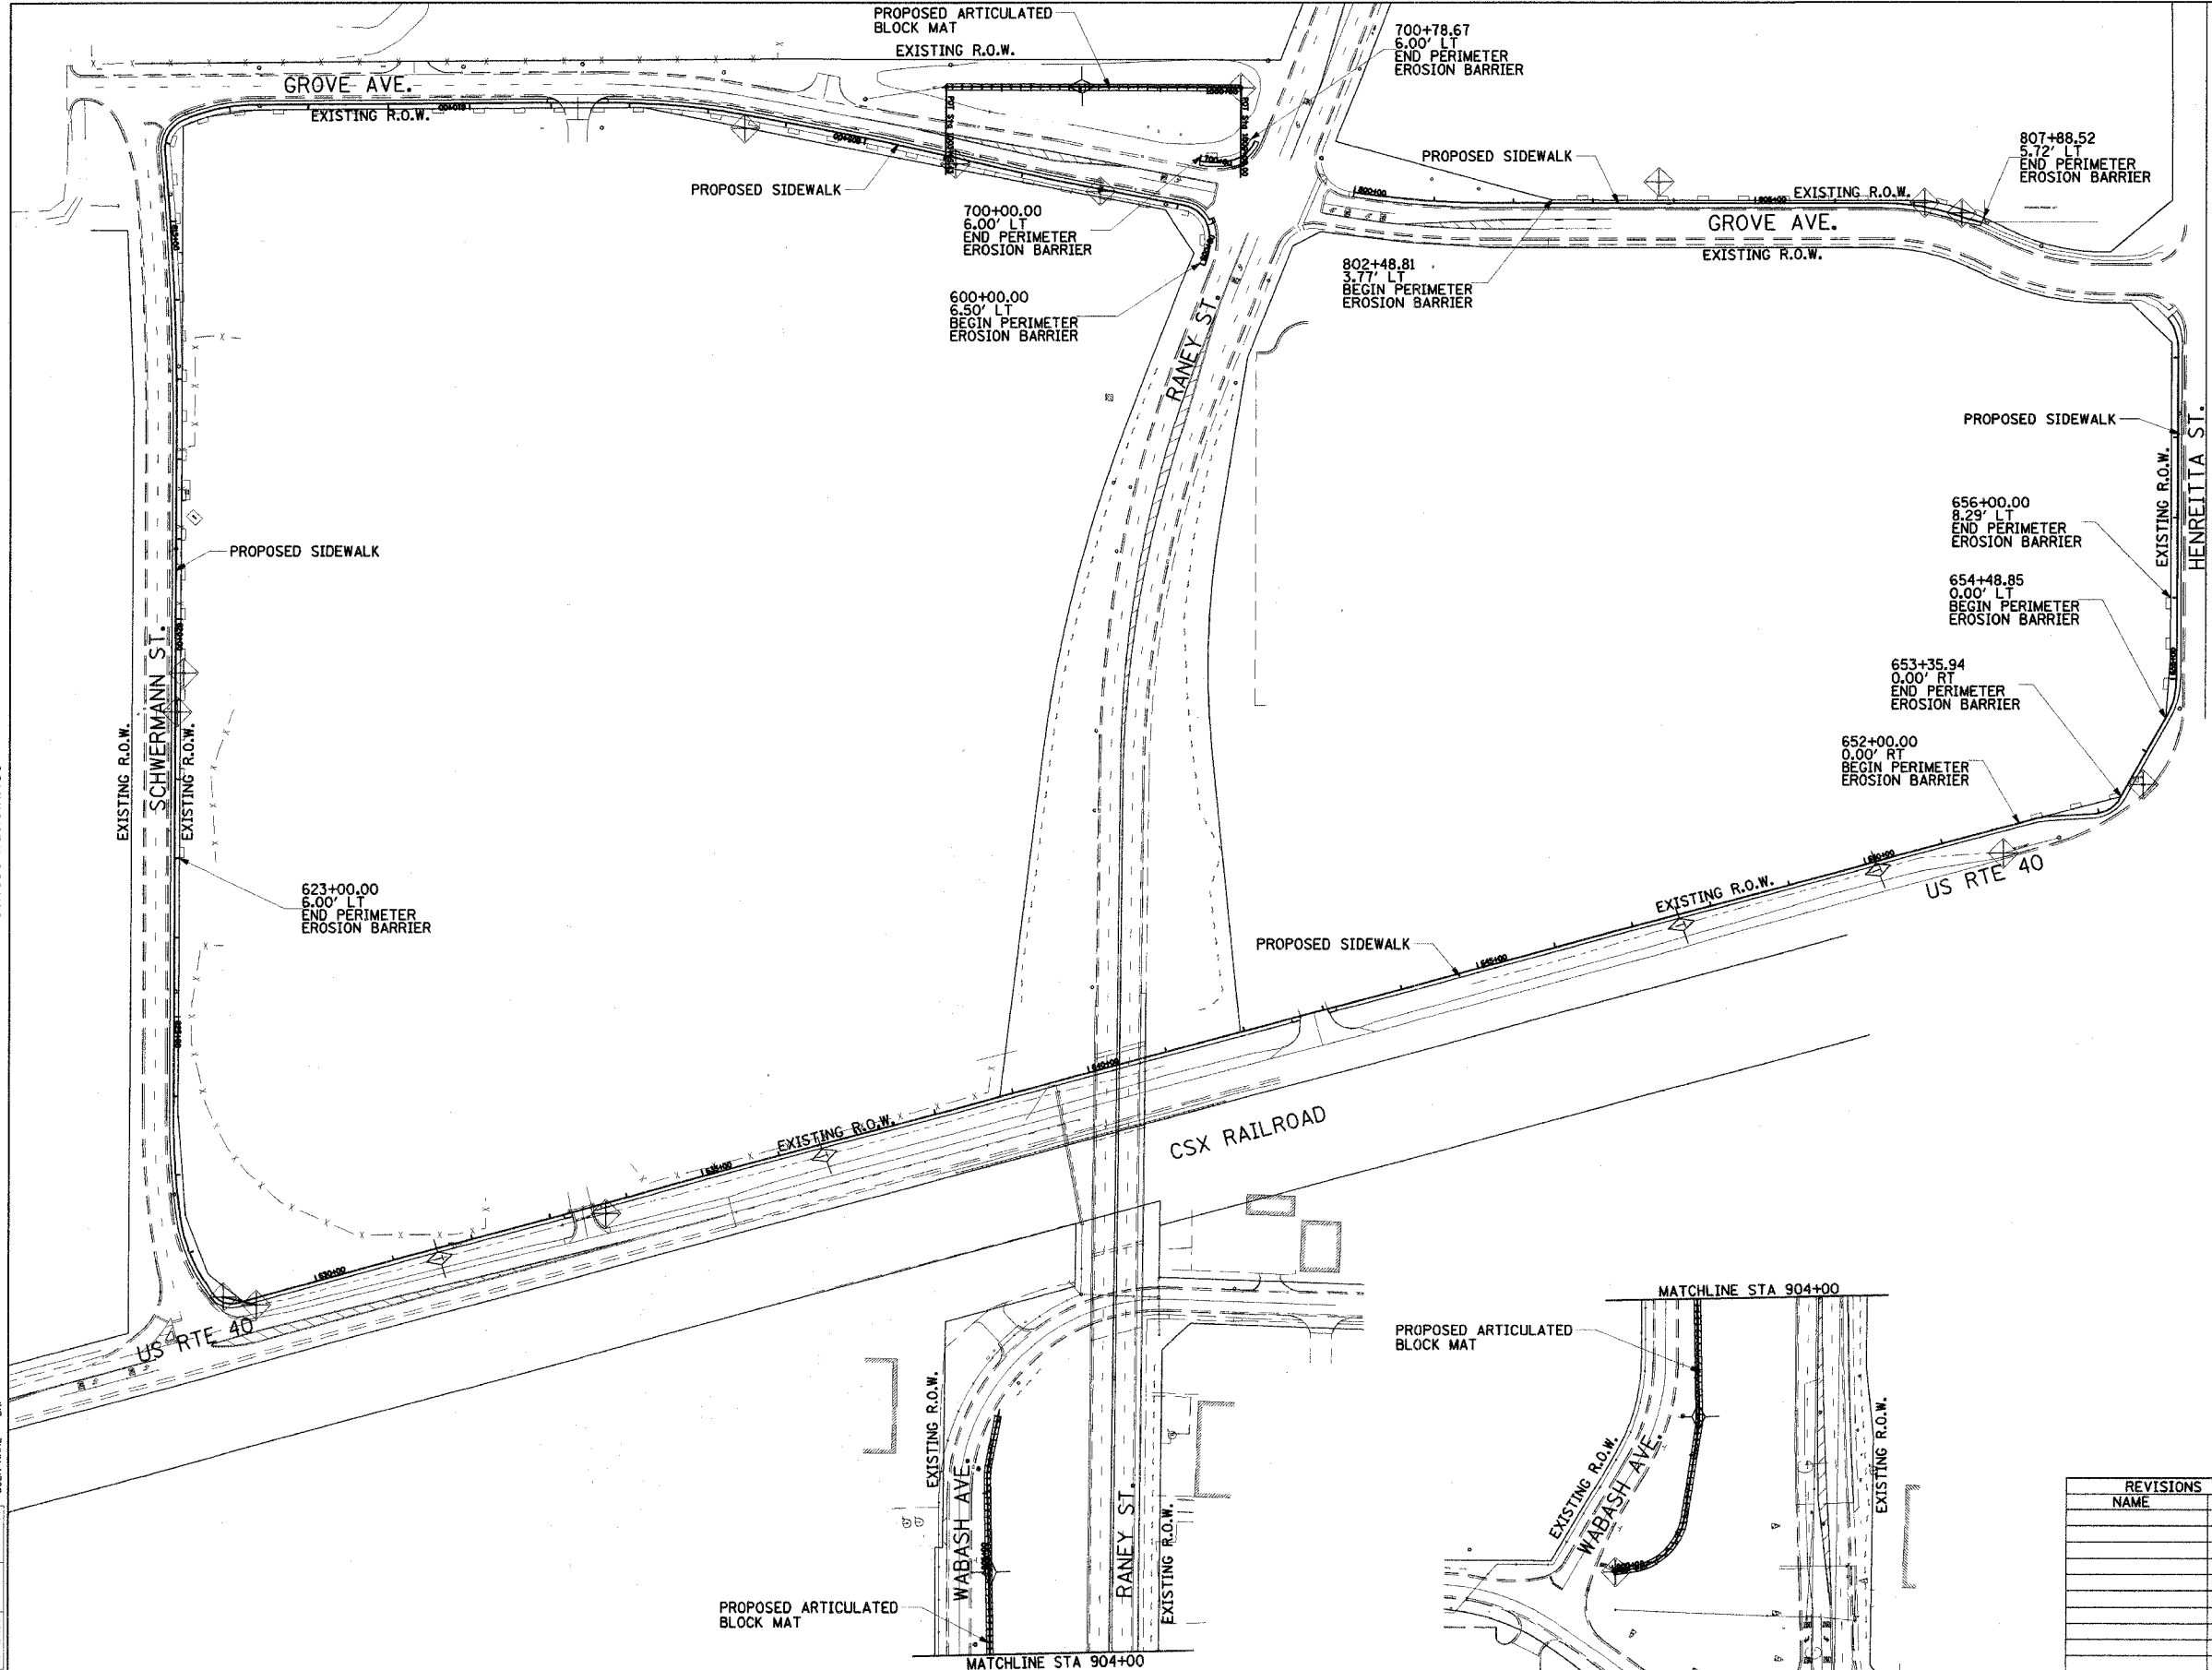

LEGEND

| | |
|--|---------------------------|
| | INLET AND PIPE PROTECTION |
| | TEMPORARY DITCH CHECK |
| | PERIMETER EROSION BARRIER |

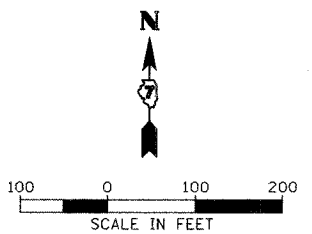

| REVISIONS | |
|-----------|------|
| NAME | DATE |
| | |
| | |
| | |
| | |
| | |
| | |
| | |
| | |
| | |
| | |

ILLINOIS DEPARTMENT OF TRANSPORTATION

EROSION CONTROL PLAN

SCALE: VERT. 1"=10'
HORIZ. 1"=100'
DATE 03/24/06

DRAWN BY JAP
CHECKED BY JTB

© Copyright Hanson Professional Services Inc. 2005

HANSON

Hanson Professional Services Inc.
1525 South Sixth Street
Springfield, Illinois 62703-2886
Offices Nationwide

PLOT DATE = 03/24/06 09:51 AM
FILE NAME = H:\Projects\2006\95474\eroc\eroc.dwg
PLOT SCALE = 1/8"=1' / IN.
USER NAME = JTB

| LAYOUT | DATE | BY | CHKD |
|--------|------|----|------|
| | | | |
| | | | |
| | | | |
| | | | |