



|              |                |                    |              |           |
|--------------|----------------|--------------------|--------------|-----------|
| F.A.I. RTE.  | SECTION        | COUNTY             | TOTAL SHEETS | SHEET NO. |
| 9315         | 00-00032-00-RP | MONROE             | 49           | 17        |
| STA. TO STA. |                | FED. AID PROJECT   |              |           |
|              |                | CONTRACT NO. 97264 |              |           |

MICHAEL R. BEIL &  
LENA S. BEIL

COLUMBIA FARMERS  
COOPERATIVE GRAIN  
COMPANY

D.S. HOMES, INC.

CITY OF  
WATERLOO

COLUMBIA FARMERS  
COOPERATIVE GRAIN  
COMPANY


LEGEND

|  |                              |
|--|------------------------------|
|  | PERIMETER EROSION BARRIER    |
|  | TRIANGULAR SILT DIKE         |
|  | HEAVY DUTY EXCELSIOR BLANKET |

ILLINOIS DEPARTMENT OF TRANSPORTATION

EROSION CONTROL  
PLAN DETAILS

SCALE DATE DRAWN BY CHECKED BY

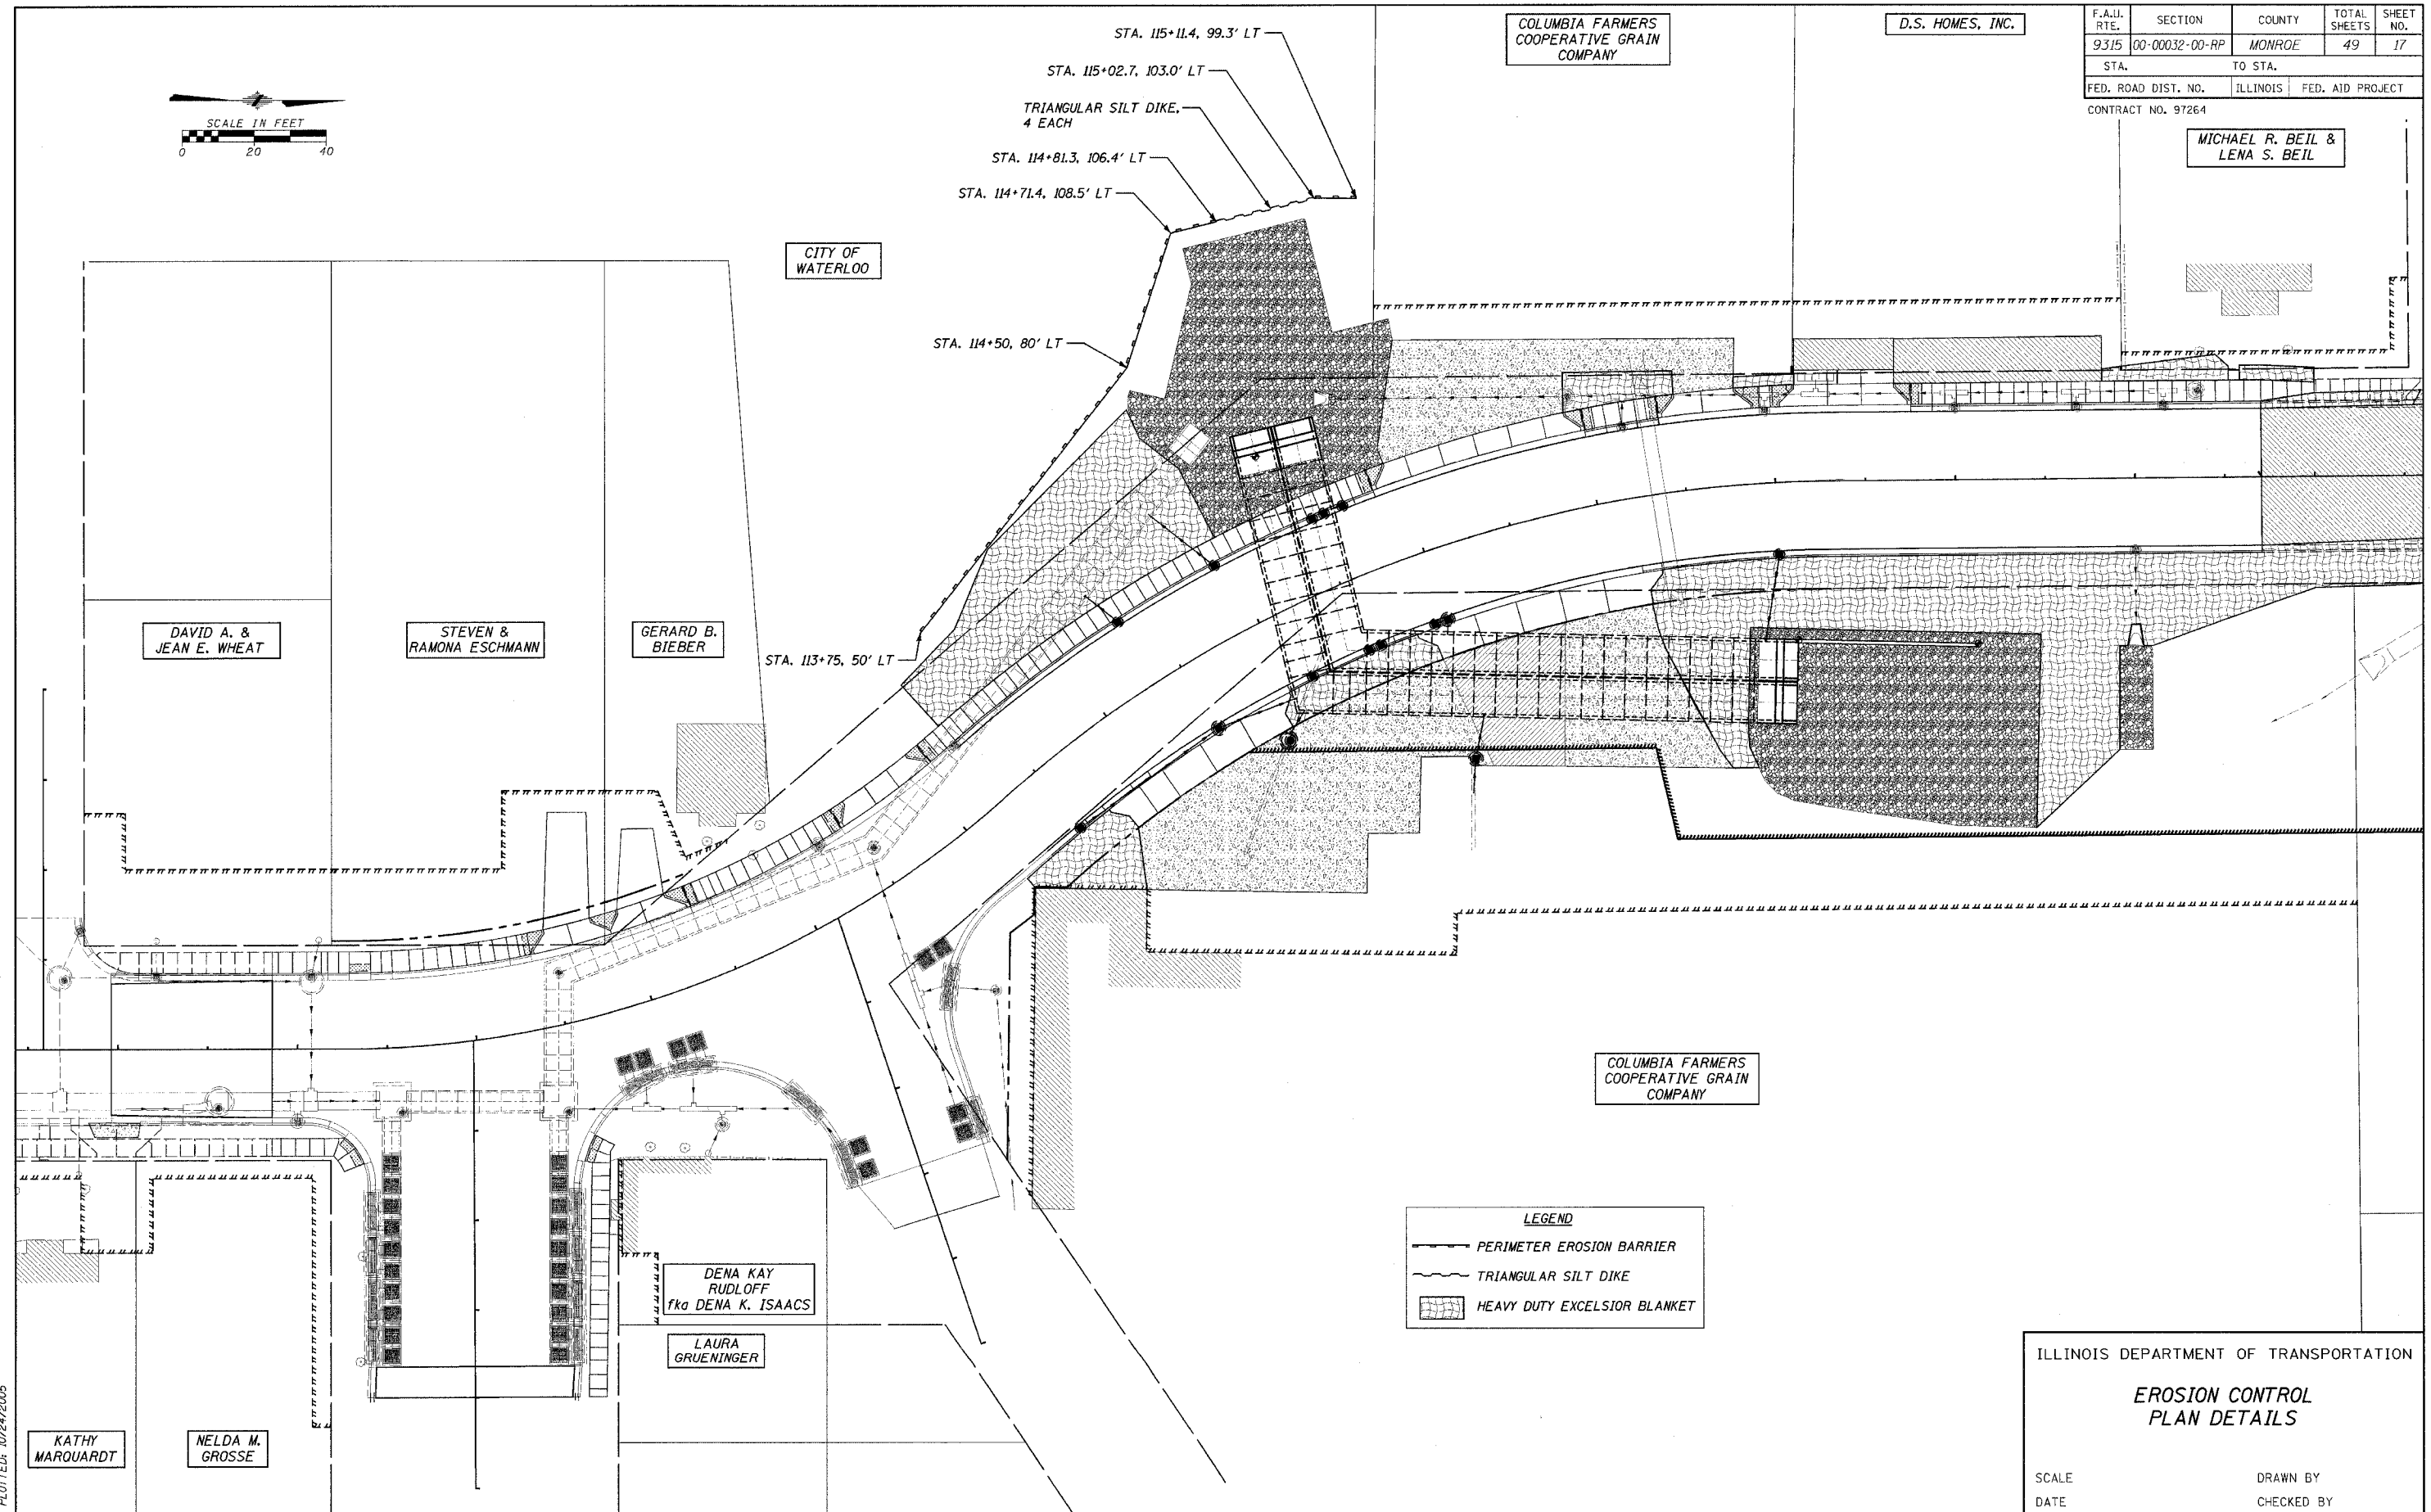

CADD FILE: /4690/FBEROSION4690C.DGN  
PLOTTED: 10/24/2005

P.L.M. & G. NO. 4690