

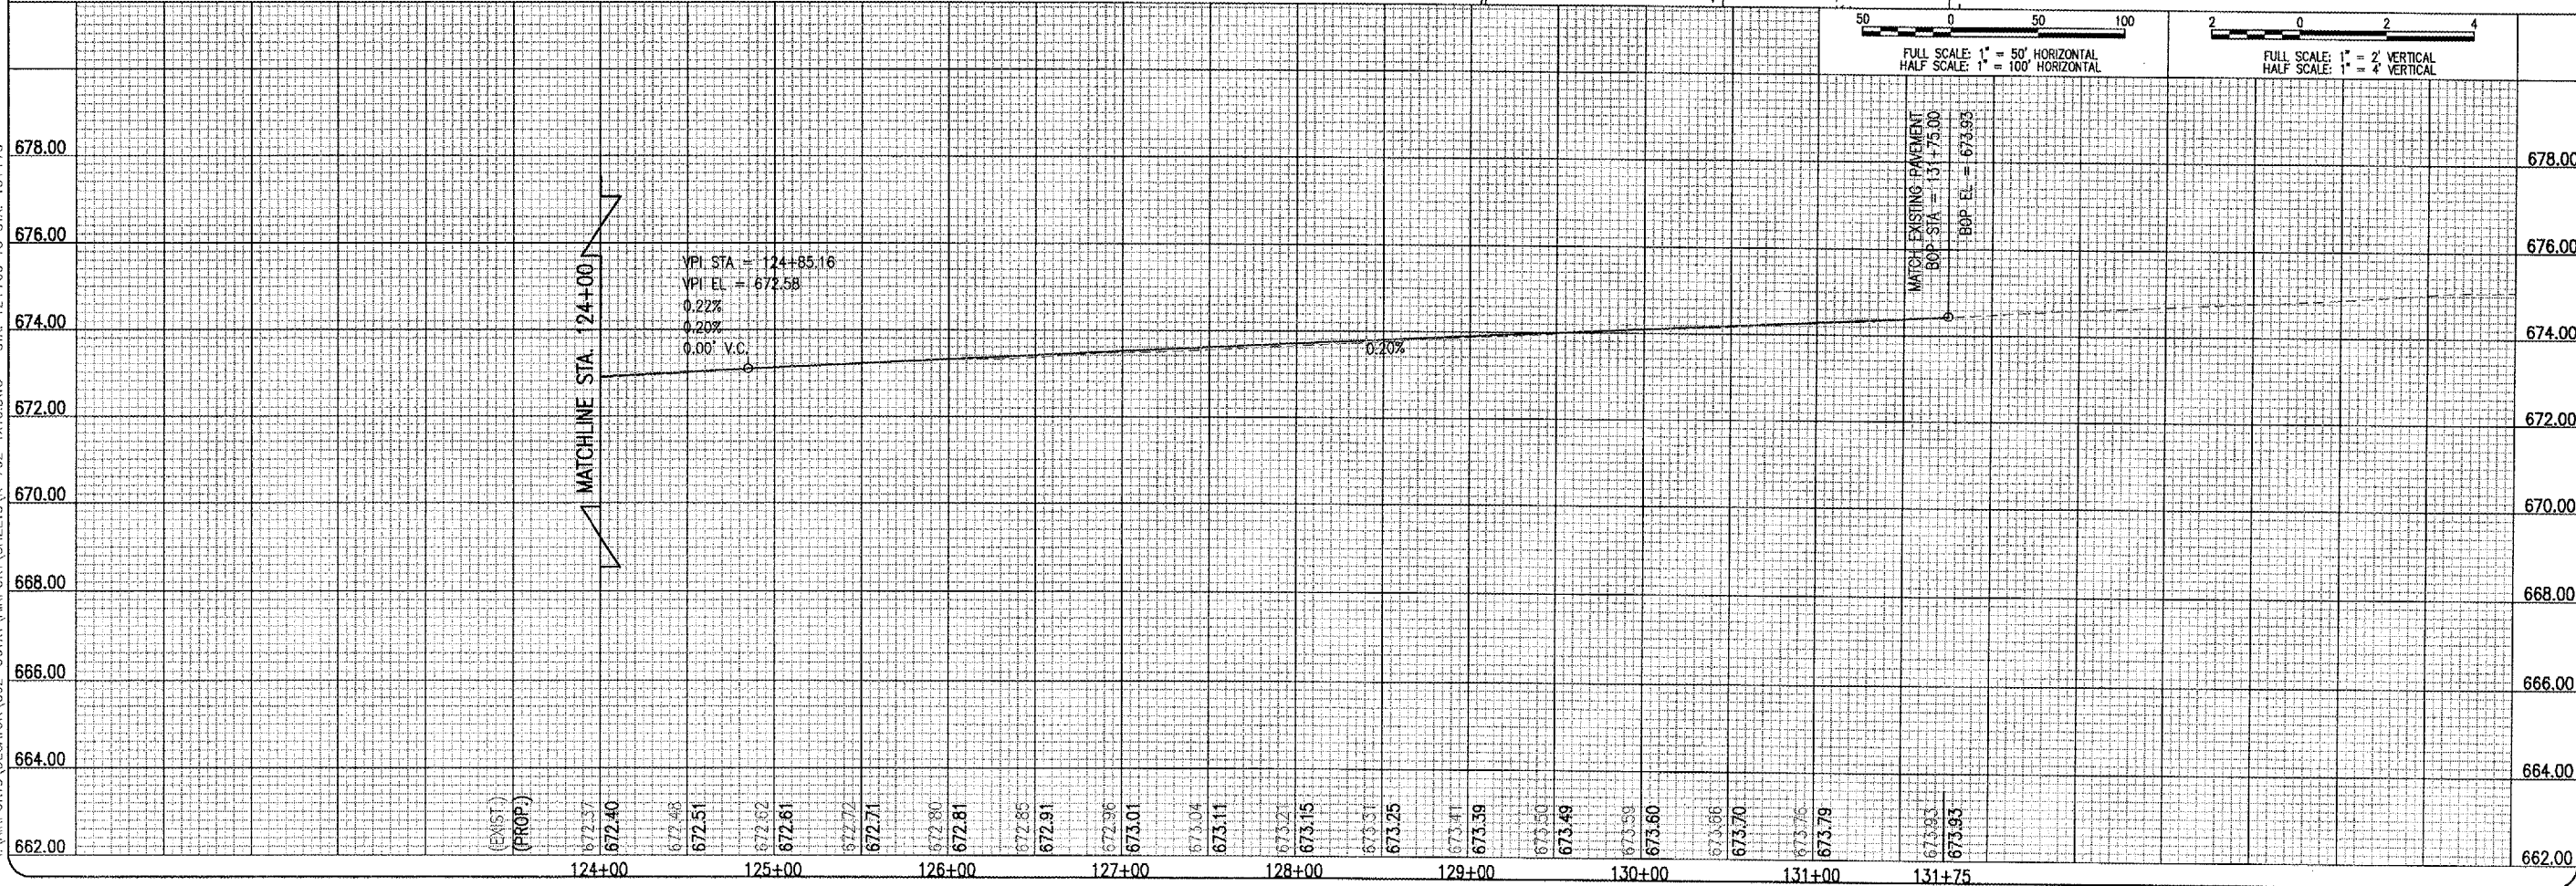


LEGEND

	EXISTING PAVEMENT
	PROPOSED BITUMINOUS PAVEMENT
	EXISTING STORM SEWER
	PROPOSED UNDERDRAIN
	EXISTING UNDERDRAIN
	PROPOSED INSPECTION HOLE
	EXISTING INSPECTION HOLE
	EXISTING INLET
	EXISTING MANHOLE

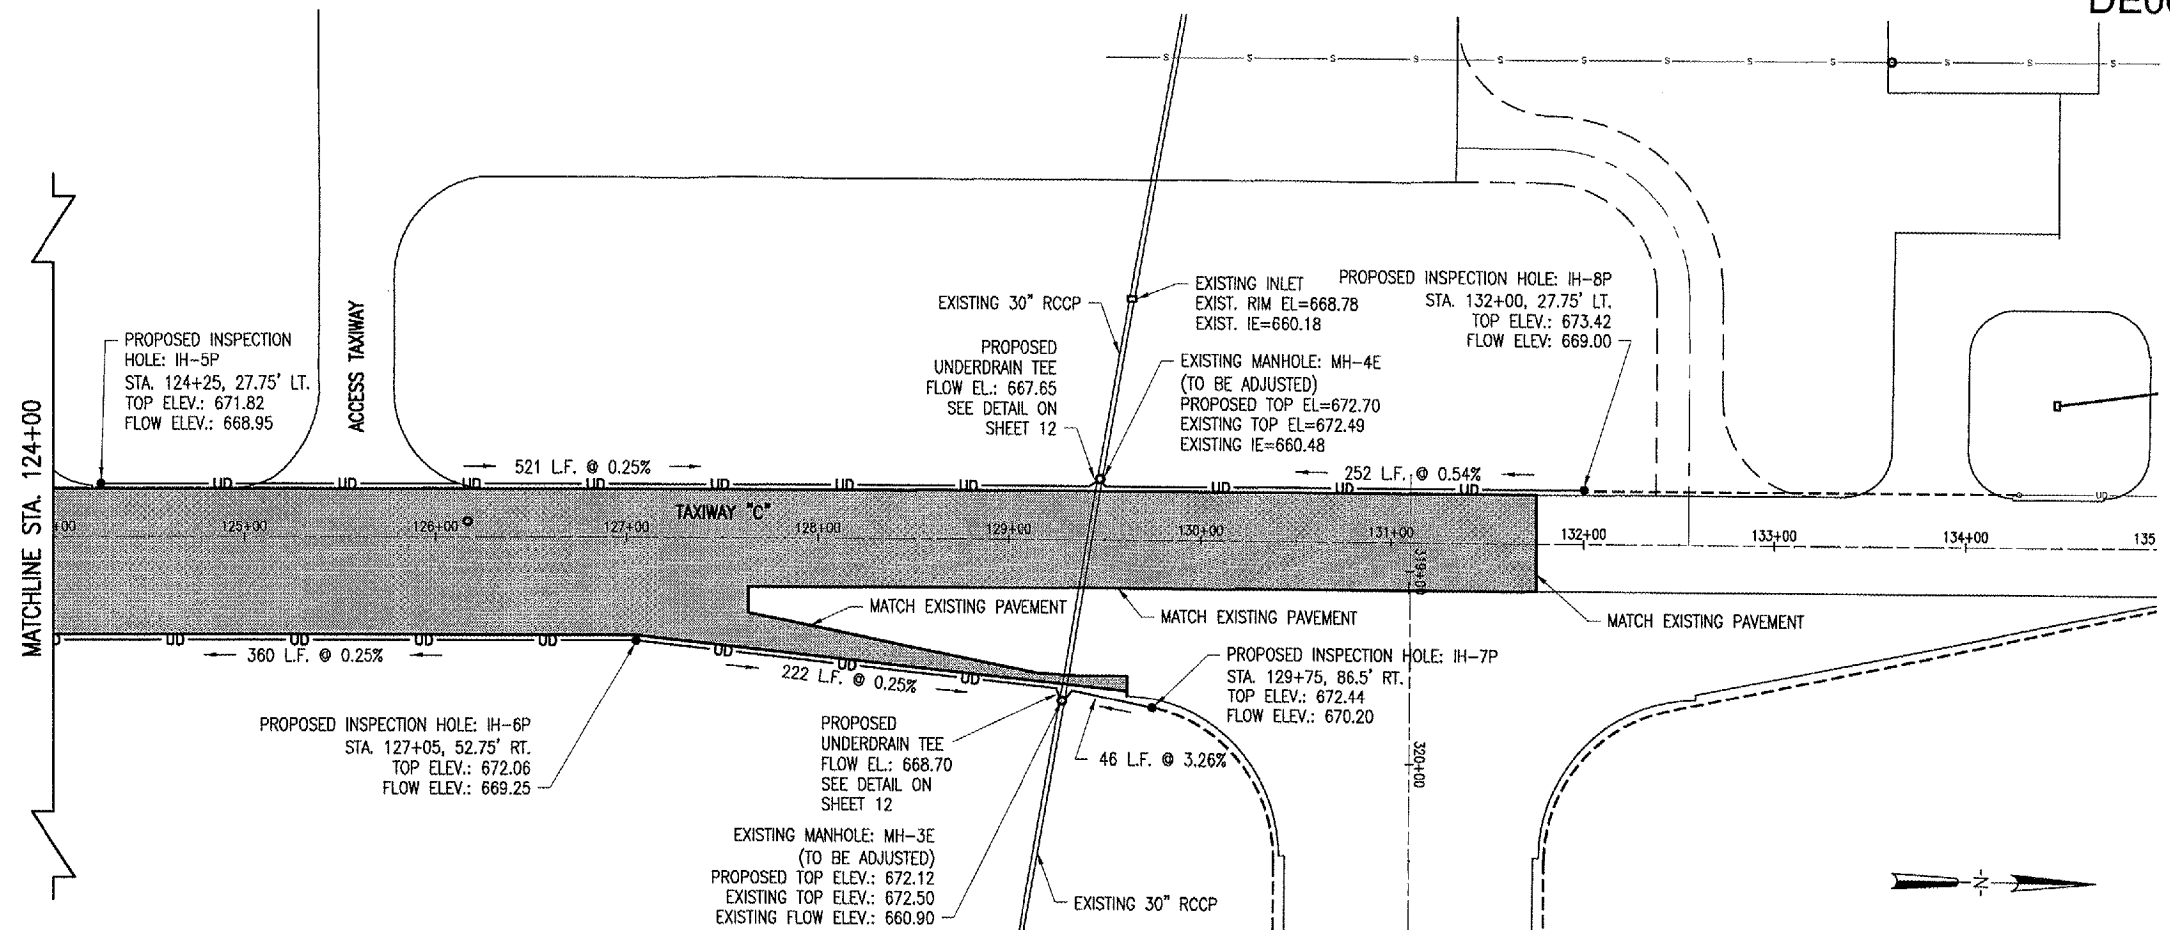

APR 27, 2006 10:59 PM RAW I:\AIRPORTS\DECATUR\802-IXYC.DWG - STA. 124+00 TO STA. 131+75

 

BY	
REVISION	
DATE	
<p>HANSON Hanson Professional Services Inc. 1525 South Sixth Street Springfield, Illinois 62703-2886 Offices Nationwide</p>	
ILL. PROJ.: DEC-3588 A.I.P. PROJ.: 3-17-00	

ILL. PROJECT No. 802-061X1D 0800 R-702-IXYC.DWG Scale 1" = 50'H, 2" V Date 03/17/06	LAYOUT DRAWN CCC REVIEWED WJM
--	-------------------------------------

TAXIWAY "C"
 RECONSTRUCTION
 PROPOSED
 PLAN AND PROFILE
 STA. 124+00 TO STA. 131+75

8

8 of 56 sheets