


SEEDING AND MULCHING QUANTITIES THIS SHEET			
ITEM NO.	DESCRIPTION	UNIT	QUANTITY
AR901510	SEEDING	ACRE	12.24
AR901550	LIME & FERTILIZER	ACRE	1.28
AR908510	MULCHING	ACRE	11.80

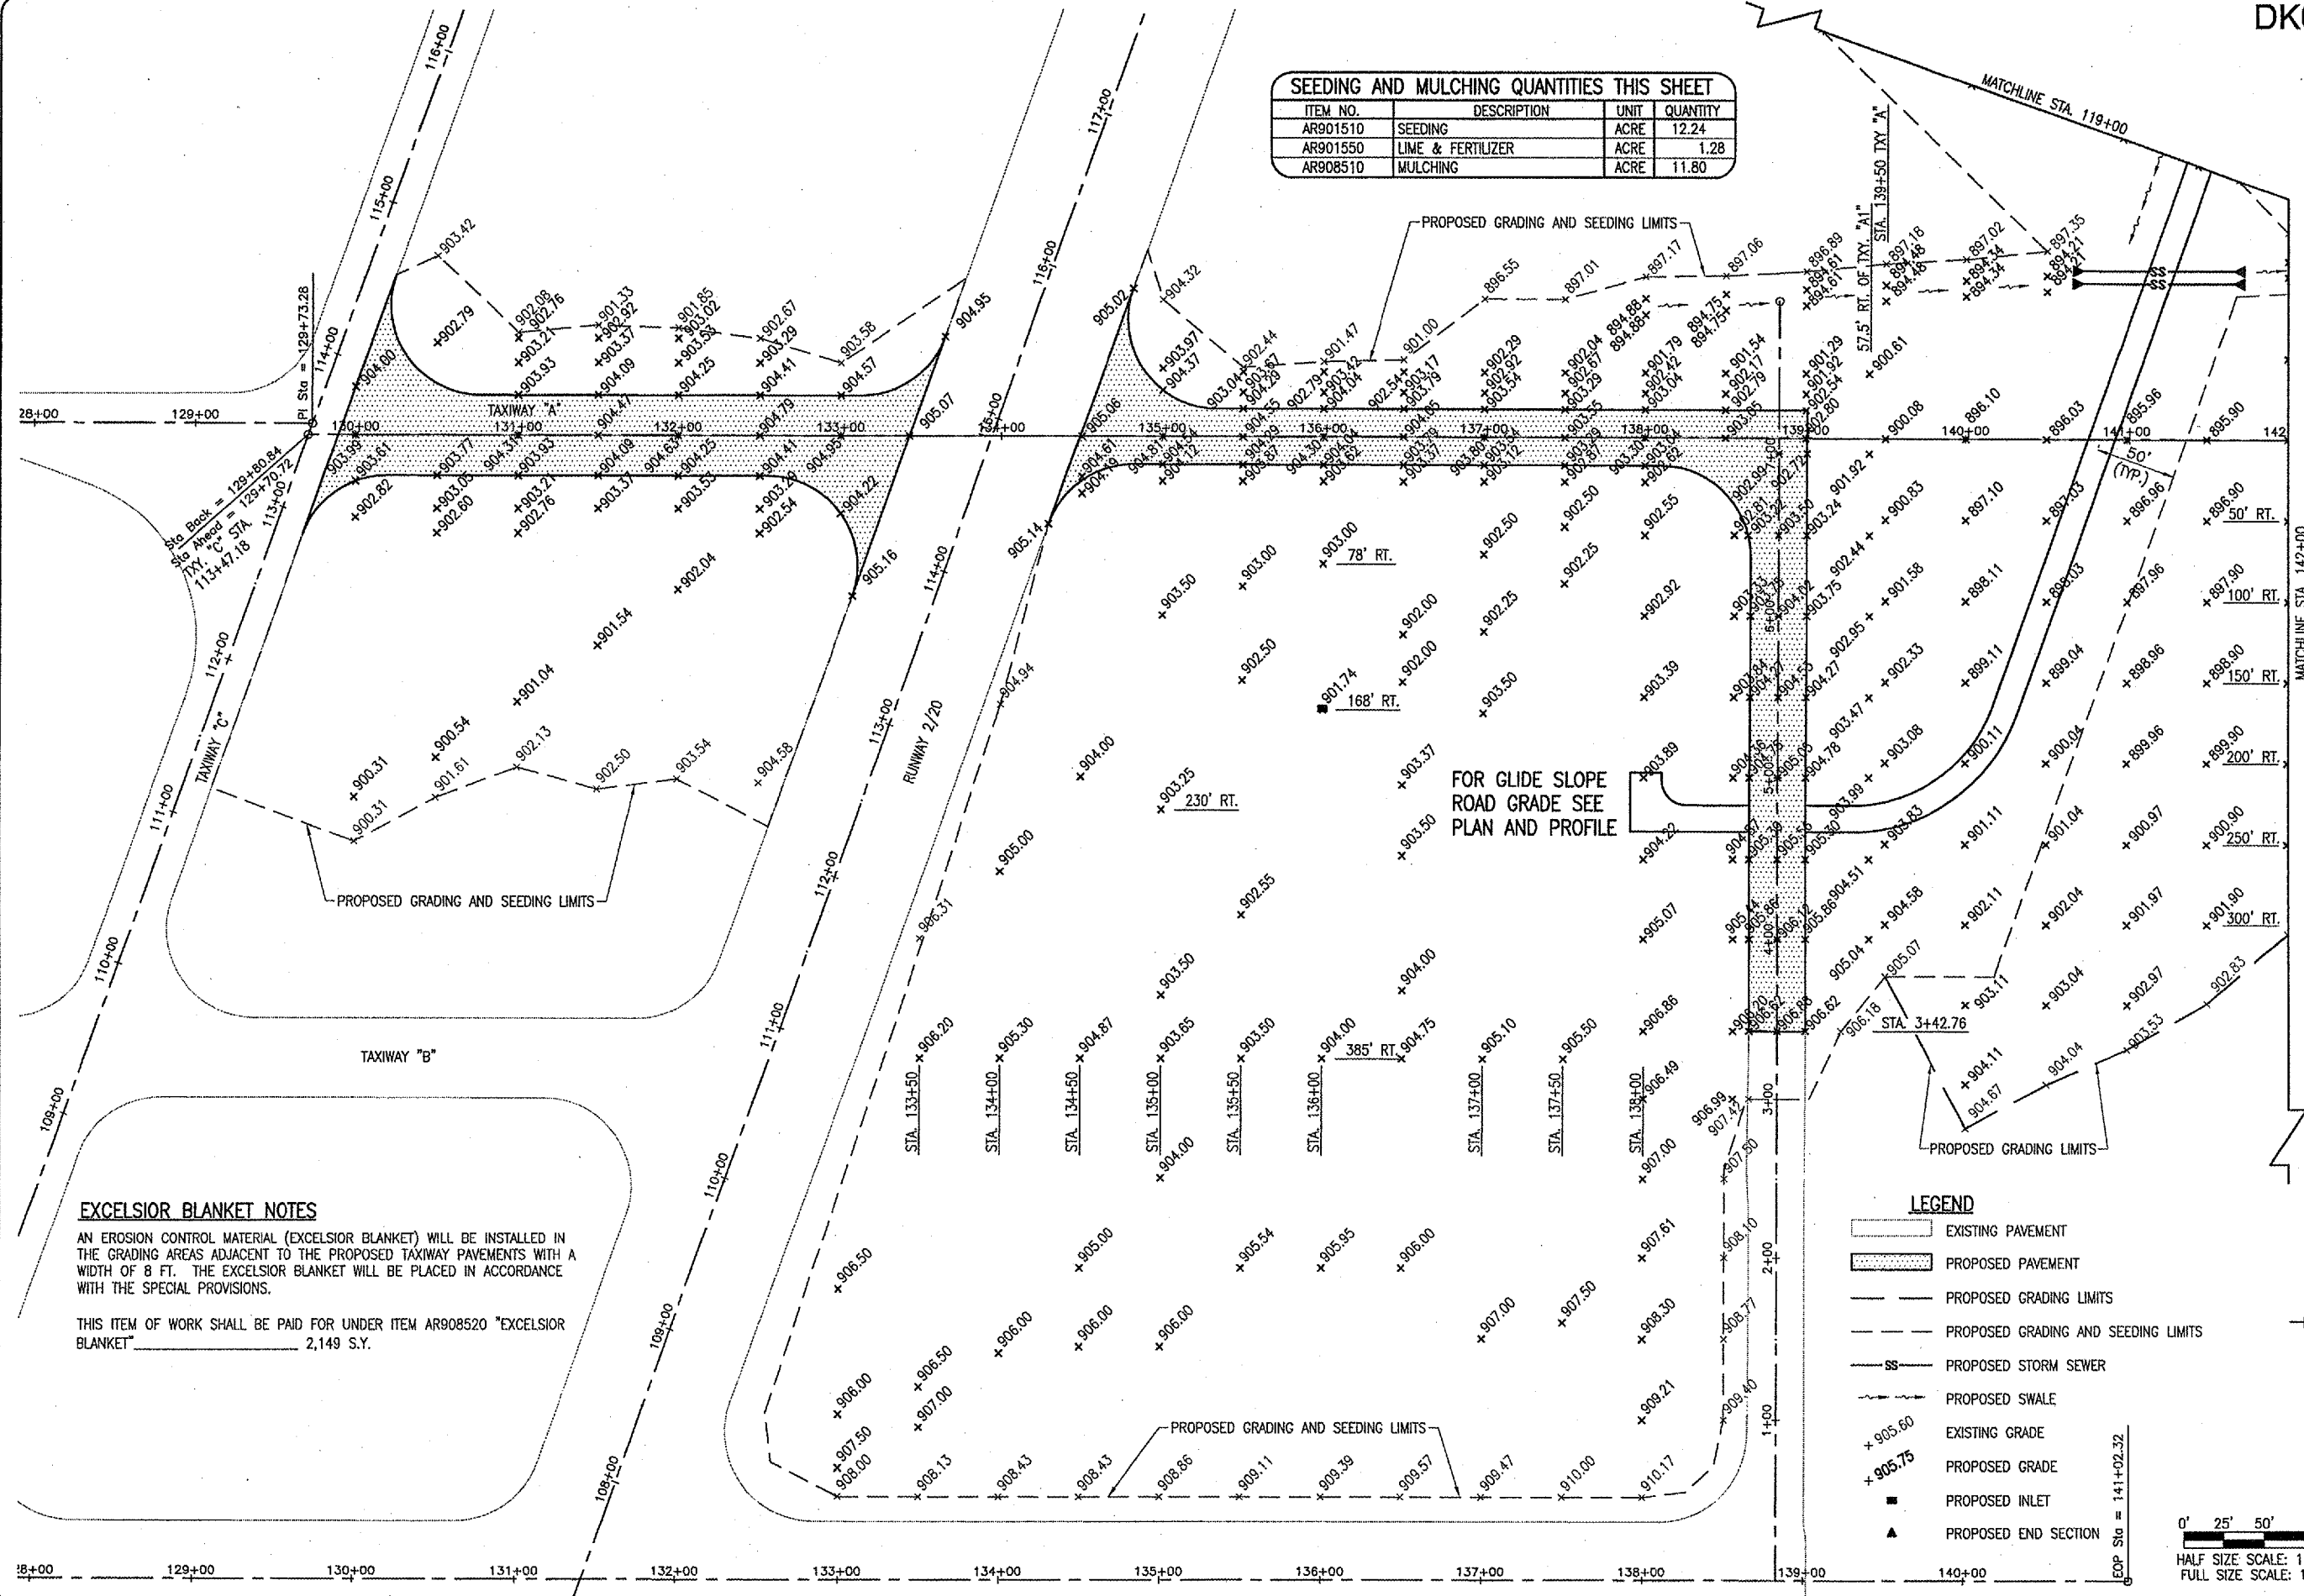

EXCELSIOR BLANKET NOTES

AN EROSION CONTROL MATERIAL (EXCELSIOR BLANKET) WILL BE INSTALLED IN THE GRADING AREAS ADJACENT TO THE PROPOSED TAXIWAY PAVEMENTS WITH A WIDTH OF 8 FT. THE EXCELSIOR BLANKET WILL BE PLACED IN ACCORDANCE WITH THE SPECIAL PROVISIONS.

THIS ITEM OF WORK SHALL BE PAID FOR UNDER ITEM AR908520 "EXCELSIOR BLANKET" 2,149 S.Y.


LEGEND

- EXISTING PAVEMENT
- PROPOSED PAVEMENT
- PROPOSED GRADING LIMITS
- PROPOSED GRADING AND SEEDING LIMITS
- PROPOSED STORM SEWER
- PROPOSED SWALE
- EXISTING GRADE
- PROPOSED GRADE
- PROPOSED INLET
- PROPOSED END SECTION

Scale: 1" = 50'

HALF SIZE SCALE: 1" = 100'

FULL SIZE SCALE: 1" = 50'

 

DATE	REVISION	BY



DEKALB TAYLOR MUNICIPAL AIRPORT

IL PROJ.: DK0-3448 A.I.P. PROJ.: 3-17-0139-842

IB Project No. 803-051XAD-0800	
Drawn: R-191STK.DWG	
Scale: 1" = 50'	
Date: 01/18/06	
LAYOUT: J.E.O. 01/18/06	
DRAWN: B.A.K. 01/18/06	
REVIEWED: C.A.H. 03/16/06	



Hanson Professional Services Inc.
1525 S. State Street
Springfield, Illinois 62703-2886
Offices Nationwide

EXTEND TAXIWAY "A"

PROPOSED STAKING PLAN FOR TAXIWAY "A" FOR STA. 129+80.84 TO STA. 142+00

APR 13, 2006 8:34 AM CAH I:\AIRPORTS\DEKALB\803-051XAD\AIRPORT\SHEETS\TWY-A EXT\R-191STK.DWG - STA. 129+80.84 TO STA. 142+00