



**HEADWALL REMOVAL NOTE**

THE CONTRACTOR WILL REMOVE AND DISPOSE OFFSITE THE EXISTING HEADWALL AND CORRESPONDING FIRST SECTION OF EXISTING RCP. THE REMOVAL AND DISPOSAL OF THE HEADWALL, RIPRAP AND THE FIRST SECTION OF RCP WILL BE PAID FOR UNDER ITEM: AR752903 "REMOVE HEADWALL" AND NO ADDITIONAL COMPENSATION WILL BE ALLOWED.

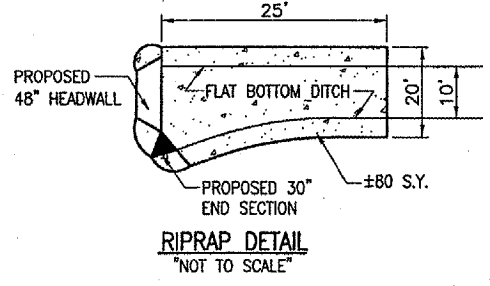



THE LOCATION, SIZE AND TYPE OF MATERIAL OF EXISTING UNDERGROUND UTILITIES INDICATED ON THE PLANS IS NOT REPRESENTED AS BEING ACCURATE, SUFFICIENT OR COMPLETE. IT SHALL BE THE CONTRACTOR'S RESPONSIBILITY TO DETERMINE THE ACTUAL LOCATION OF ALL SUCH FACILITIES, INCLUDING SERVICE CONNECTIONS TO UNDERGROUND UTILITIES. PRIOR TO CONSTRUCTION, THE CONTRACTOR SHALL NOTIFY THE UTILITY COMPANIES OF HIS OPERATIONAL PLANS AND SHALL OBTAIN FROM THE RESPECTIVE UTILITY COMPANIES DETAILED INFORMATION AND ASSISTANCE RELATIVE TO THE LOCATION OF THEIR FACILITIES AND THE WORKING SCHEDULE OF THE COMPANIES FOR REMOVAL OR ADJUSTMENT WHERE REQUIRED. IN THE EVENT AN UNEXPECTED UTILITY INTERFERENCE IS ENCOUNTERED DURING CONSTRUCTION, THE CONTRACTOR SHALL IMMEDIATELY NOTIFY THE UTILITY COMPANY OF JURISDICTION. THE ENGINEER SHALL ALSO BE IMMEDIATELY NOTIFIED. ANY SUCH MAINS AND SERVICES SHALL BE RESTORED TO SERVICE AT ONCE AND PAID FOR BY THE CONTRACTOR AT NO ADDITIONAL COST TO THE CONTRACT.

CALL J.U.L.I.E. FOR UTILITY INFORMATION AT 1-800-892-0123.

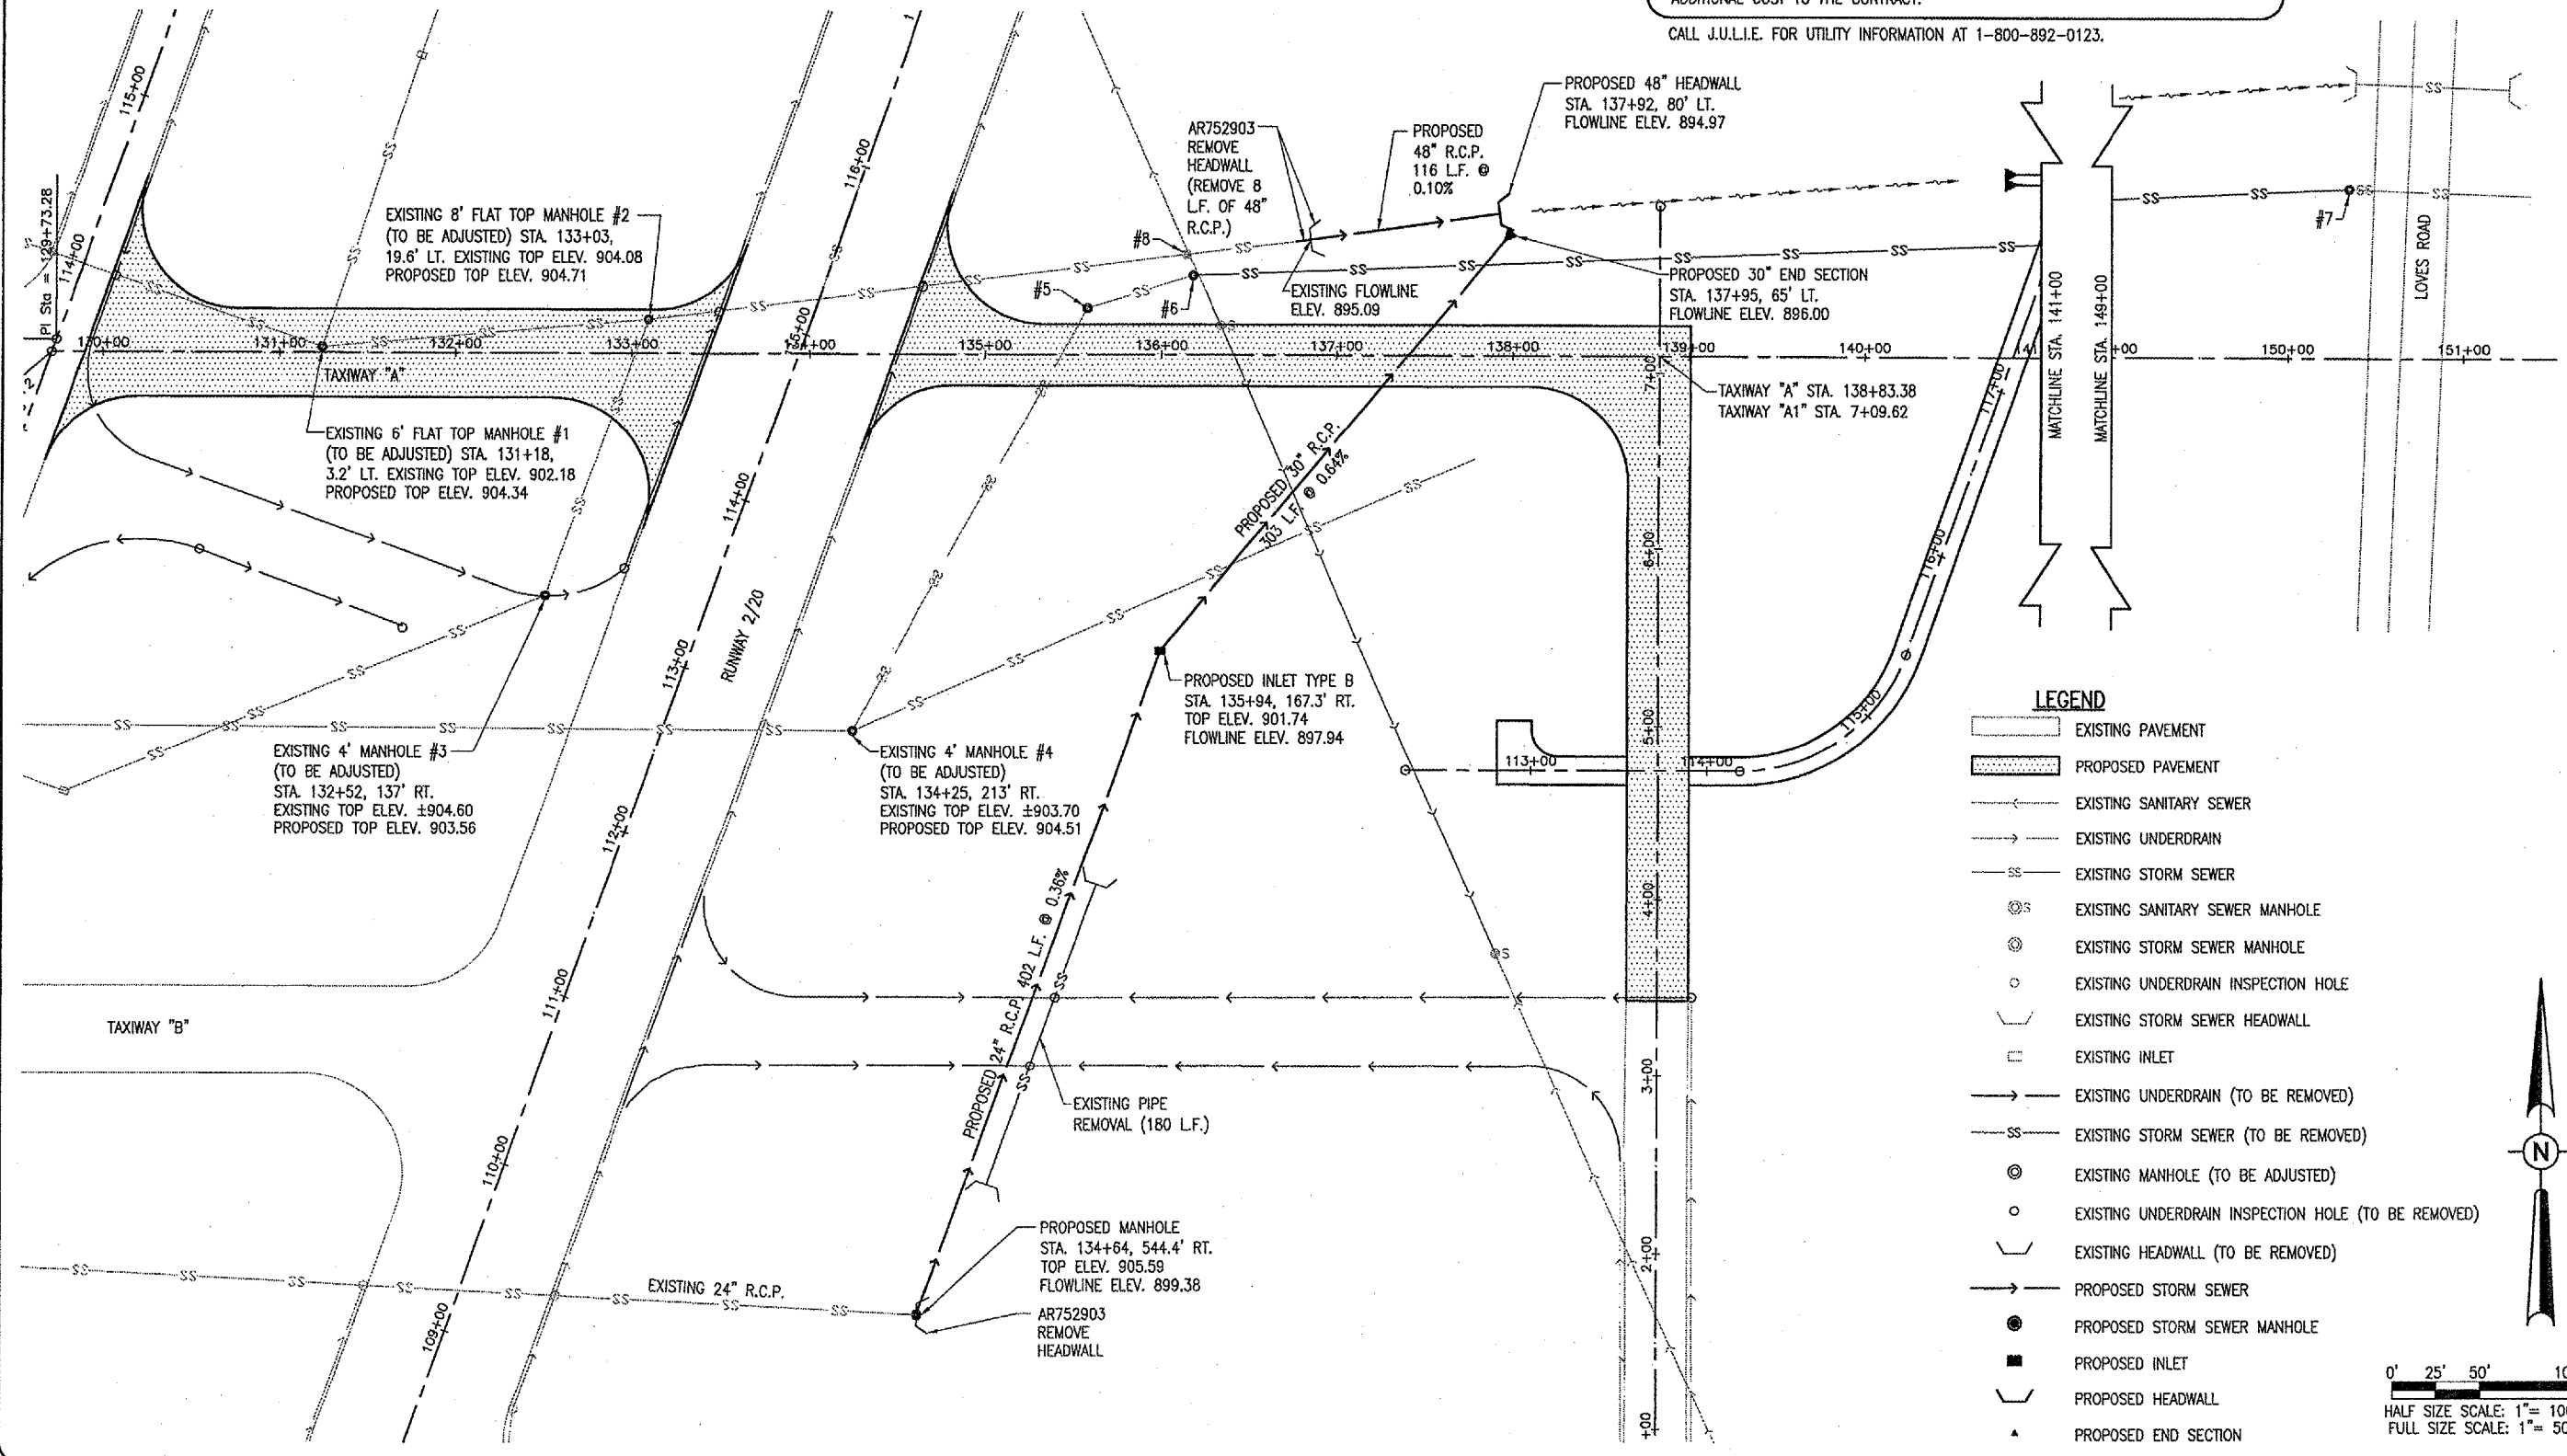

**LEGEND**

- EXISTING PAVEMENT
- PROPOSED PAVEMENT
- EXISTING SANITARY SEWER
- EXISTING UNDERDRAIN
- EXISTING STORM SEWER
- EXISTING SANITARY SEWER MANHOLE
- EXISTING STORM SEWER MANHOLE
- EXISTING UNDERDRAIN INSPECTION HOLE
- EXISTING STORM SEWER HEADWALL
- EXISTING INLET
- EXISTING UNDERDRAIN (TO BE REMOVED)
- EXISTING STORM SEWER (TO BE REMOVED)
- EXISTING MANHOLE (TO BE ADJUSTED)
- EXISTING UNDERDRAIN INSPECTION HOLE (TO BE REMOVED)
- EXISTING HEADWALL (TO BE REMOVED)
- PROPOSED STORM SEWER
- PROPOSED STORM SEWER MANHOLE
- PROPOSED INLET
- PROPOSED HEADWALL
- PROPOSED END SECTION

  

DATE	REVISION	BY

**DIMA**  
**DEKALB TAYLOR MUNICIPAL AIRPORT**  
 A.I.P. PROJ.: 3-17-0139-B42  
 I.L. PROJ.: DKB-3448

Project No. 803-05TXAD_0800	
Filename R=131DRN.DWG	
Scale 1"=50'	
Date 01/18/06	
LAYOUT J.E.O. 01/18/06	
DRAWN B.A.K. 01/18/06	
REVIEWED C.A.H. 03/16/06	

**HANSON**  
 Hanson Professional Services Inc.  
 1525 South Street  
 Spring Hill, TN 37388  
 Offices Nationwide

EXTEND TAXIWAY "A"  
 PROPOSED DRAINAGE PLAN FOR TAXIWAY "A" FOR TAXIWAY "A" STA. 129+73.28 TO STA. 151+00

APR 13, 2006 11:06 AM CAH I:\AIRPORTS\DEKALB\803-05TXAD\AIRPORT\_SHEETS\TWY-A\_EXT\_R-131DRN.DWG - Layout1