



F.A.P. RTE.	SECTION	COUNTY	TOTAL SHEETS	SHEET NO.
337	LAKE		522	163
STA. 99+800		TO STA. 100+125		
FED. ROAD DIST. NO.		ILLINOIS	FED. AID PROJECT	
D-91-552-99		60881		

BY	DATE
FINAL SURVEY PLOTTED	
SURVEY NOTE BOOK	
TEMPLATE AREAS CHECKED	
NO.	

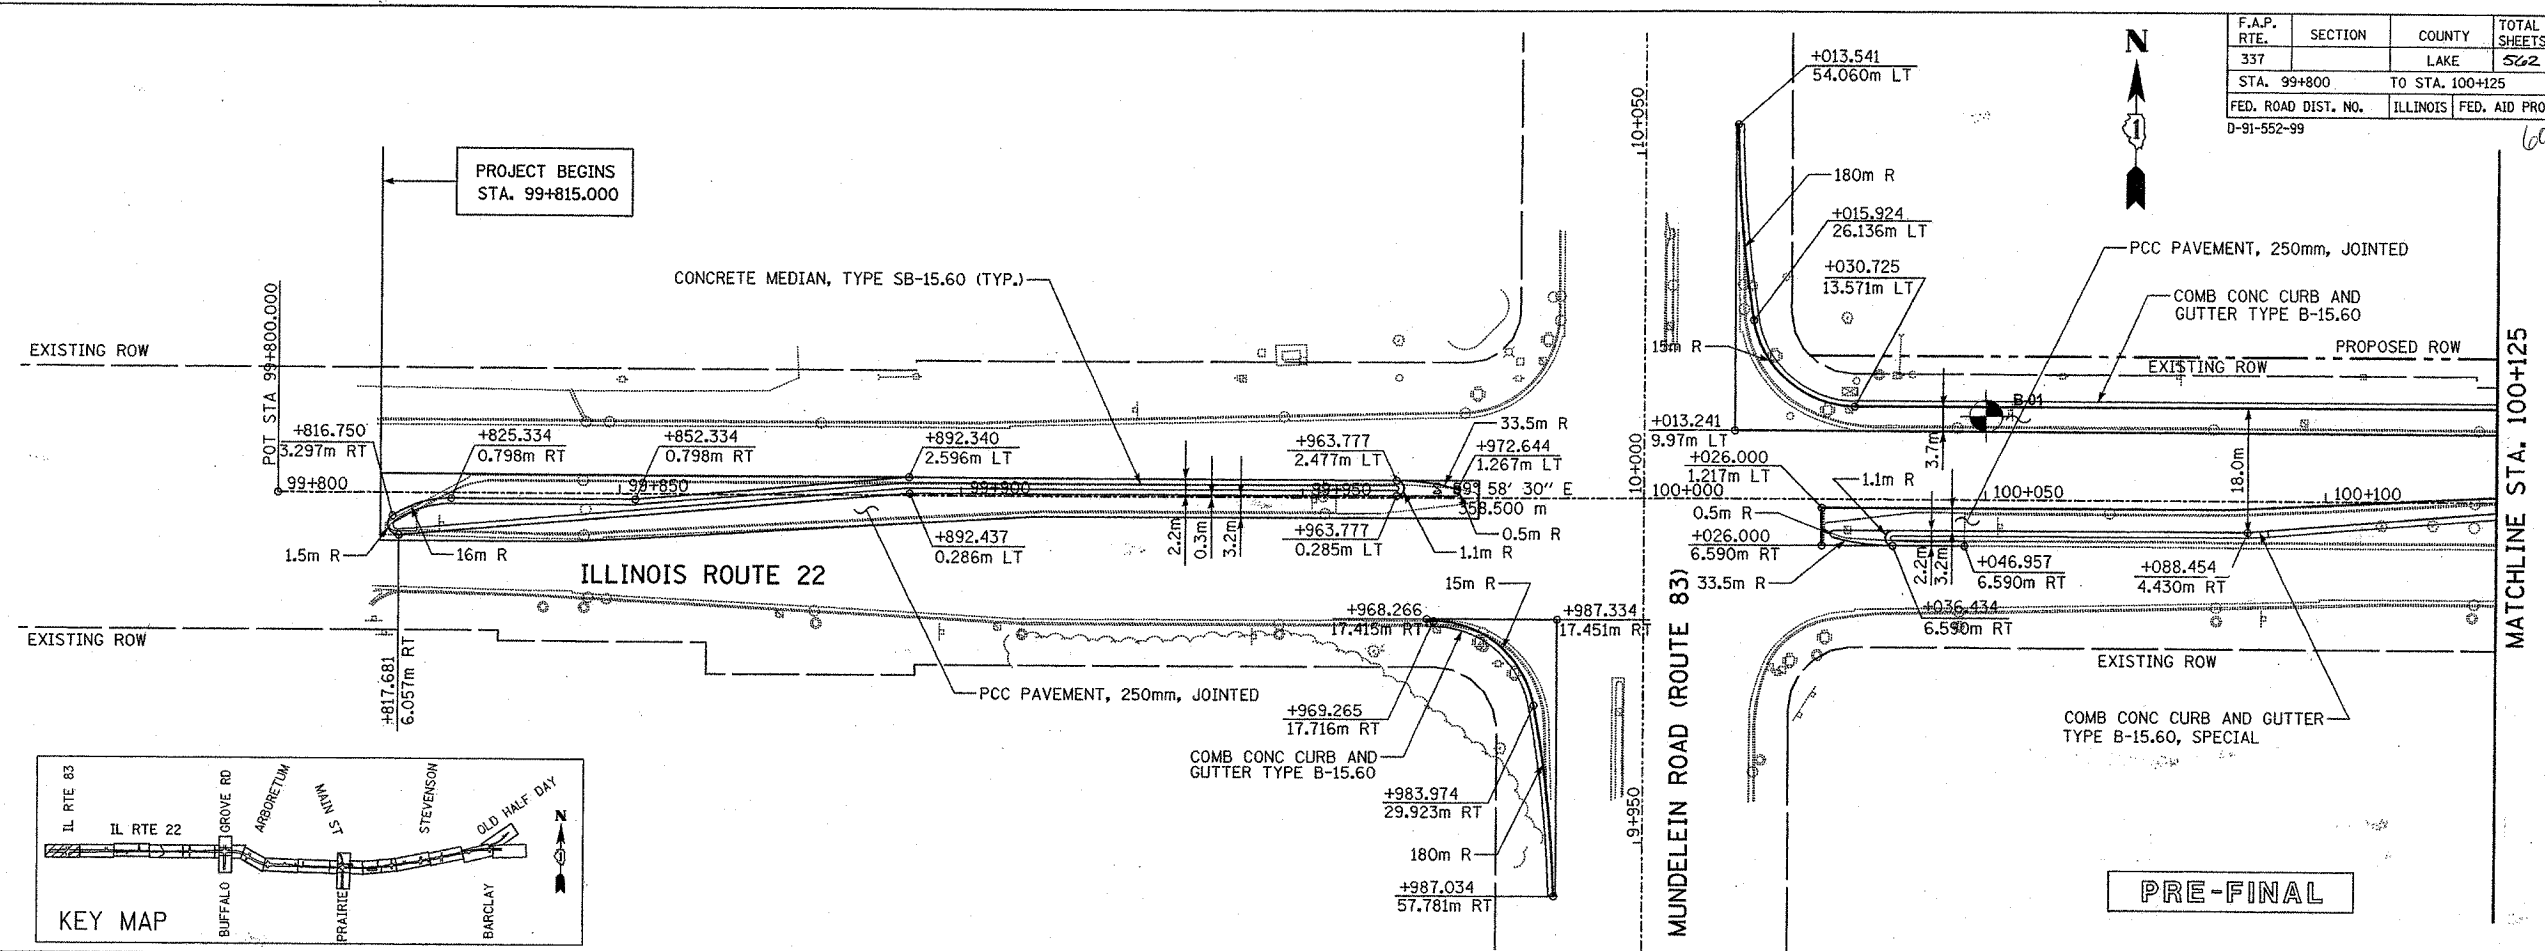

BY	DATE
ORIGINAL SURVEY PLOTTED	
SURVEY NOTE BOOK	
TEMPLATE AREAS CHECKED	
NO.	

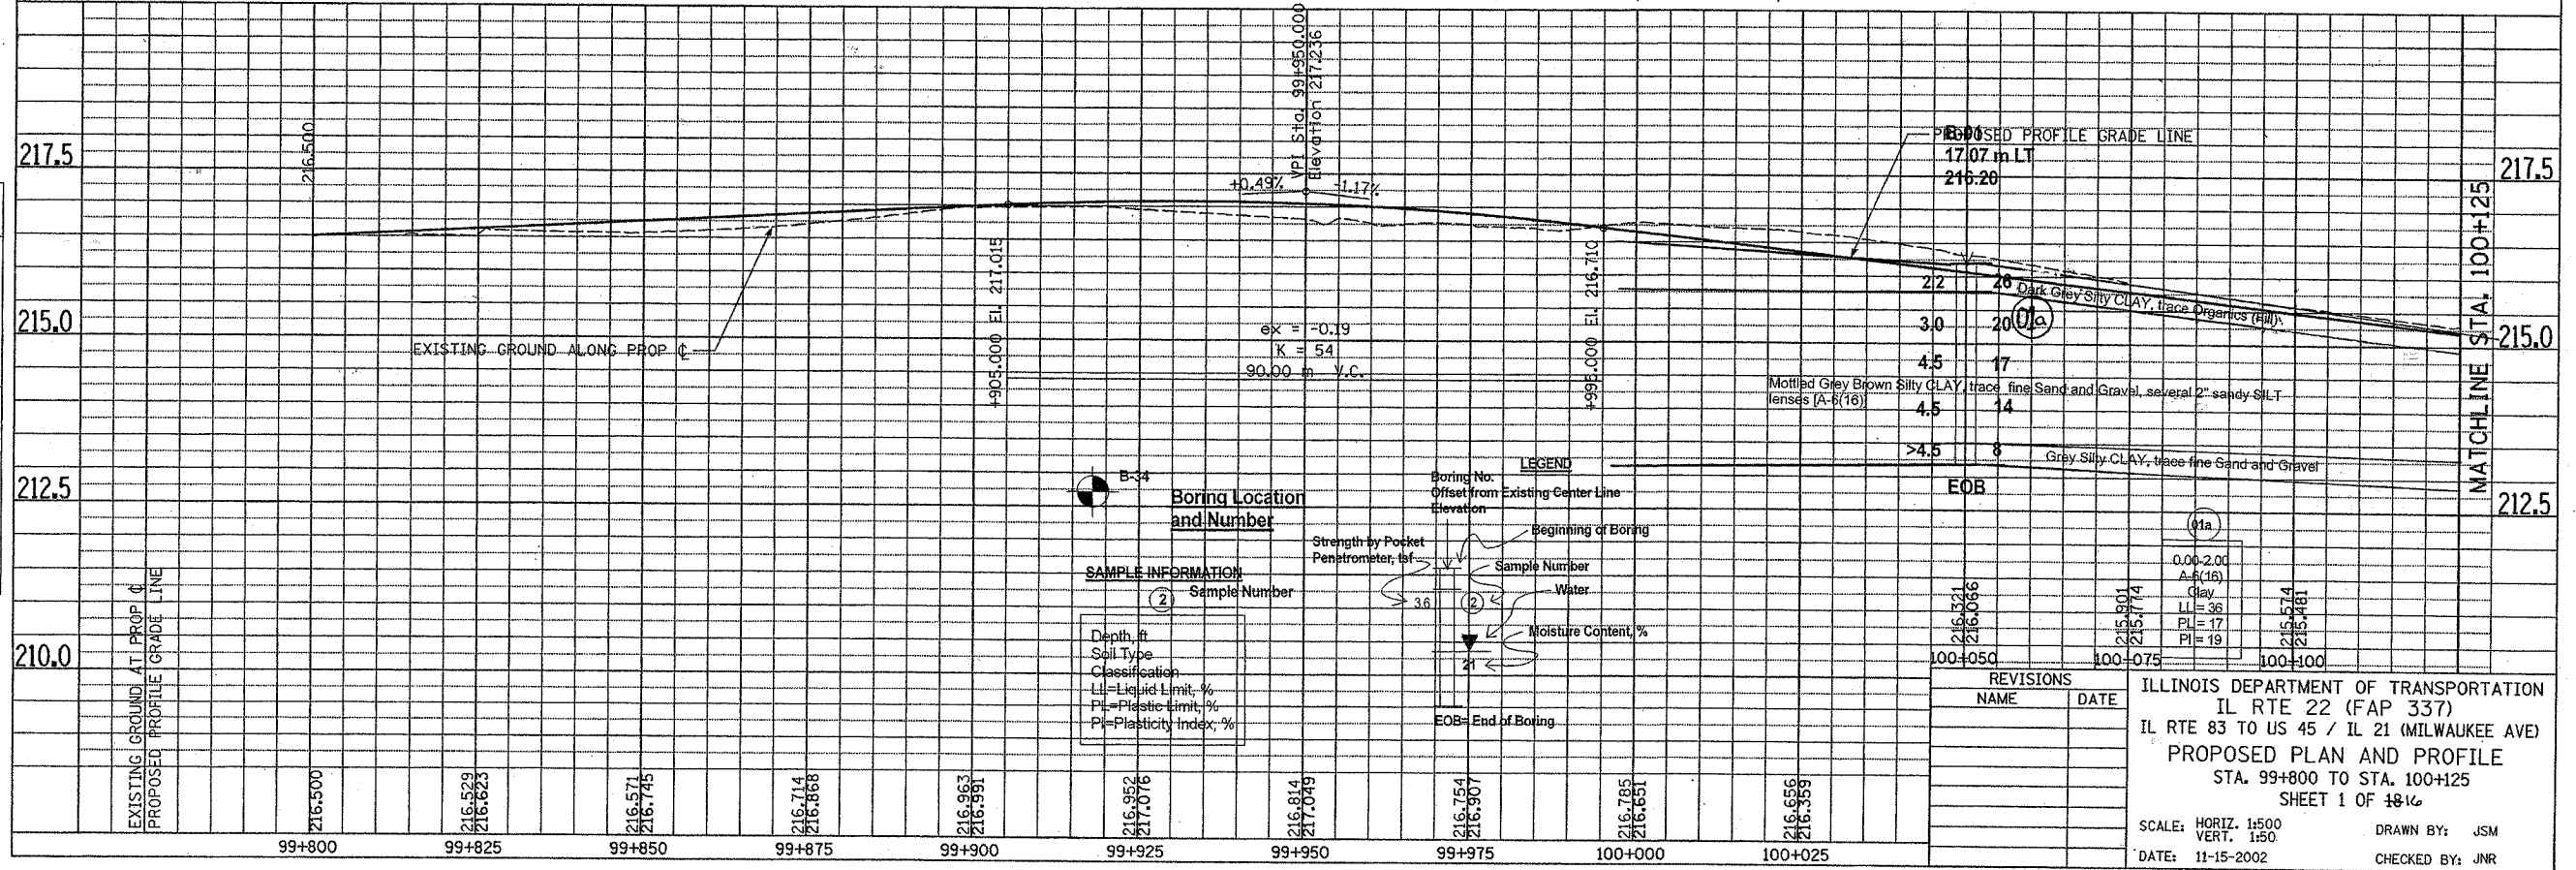

SAMPLE INFORMATION

② Sample Number

Depth, ft	
Soil Type	
Classification	
LL = Liquid Limit, %	
PI = Plasticity Index, %	
PI = Plasticity Index, %	

LEGEND

Boring No. Offset from Existing Center Line Elevation

Beginning of Boring

Sample Number

Water

Moisture Content, %

EOB = End of Boring

REVISIONS

NAME	DATE

ILLINOIS DEPARTMENT OF TRANSPORTATION
 IL RTE 22 (FAP 337)
 IL RTE 83 TO US 45 / IL 21 (MILWAUKEE AVE)
 PROPOSED PLAN AND PROFILE
 STA. 99+800 TO STA. 100+125
 SHEET 1 OF 18

SCALE: HORIZ. 1"=50'
 VERT. 1"=50'

DATE: 11-15-2002

DRAWN BY: JSM
 CHECKED BY: JNR