
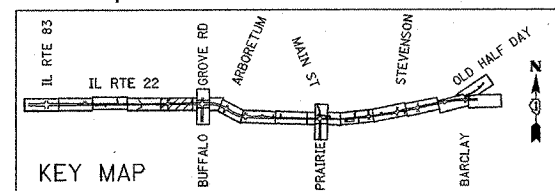



F.A.P. RTE.	SECTION	COUNTY	TOTAL SHEETS NO.
337	LAKE		522 167
STA. 101+180	TO STA. 101+510		
FED. ROAD DIST. NO.	ILLINOIS FED. AID PROJECT		
D-91-552-99			688

FINAL SURVEY	BY	DATE
SURVEYED		
NOTED		
BOOM		
REPLATE		
AREAS		
CHECKED		
NO.		

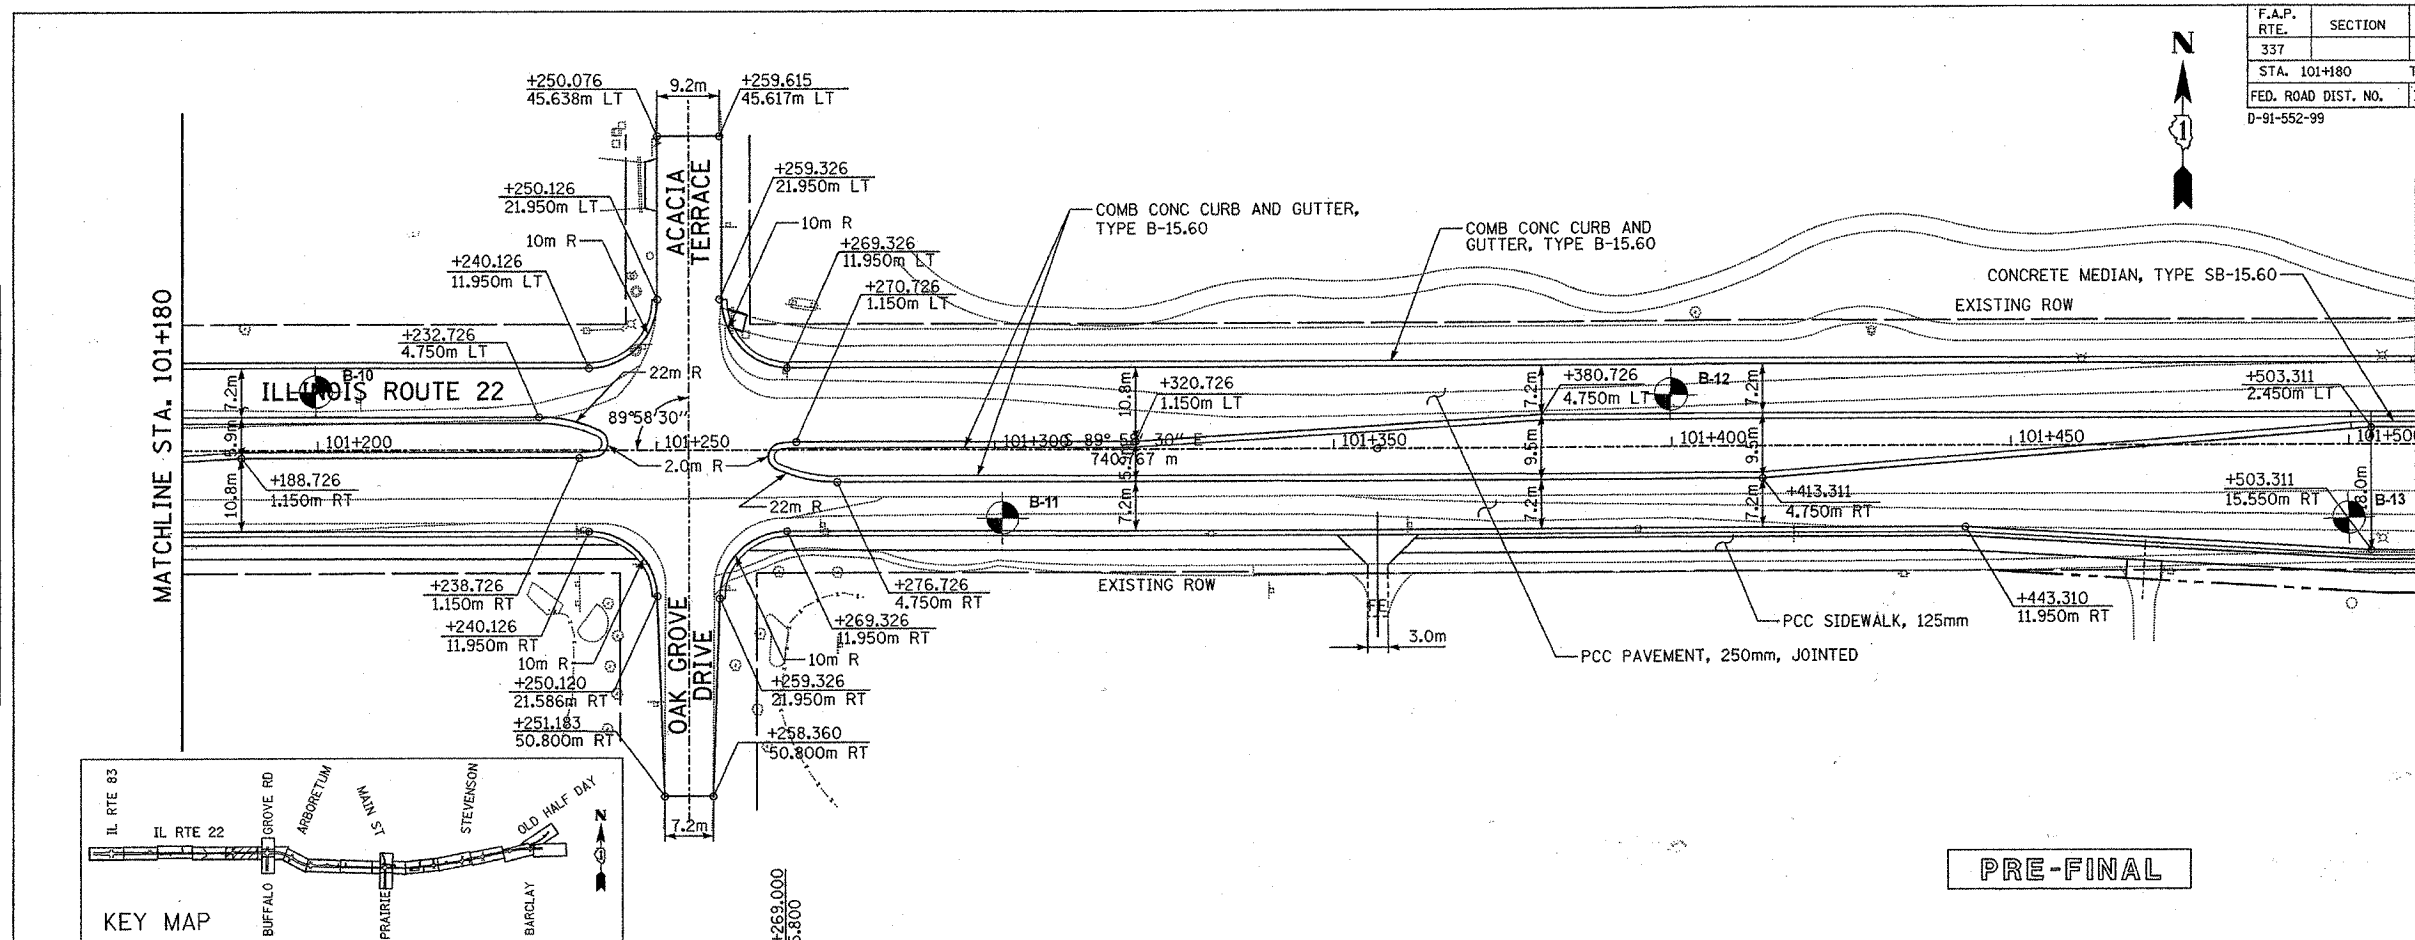

PRE-FINAL

ORIGINAL SURVEY	BY	DATE
SURVEYED		
NOTED		
BOOM		
REPLATE		
AREAS		
CHECKED		
NO.		

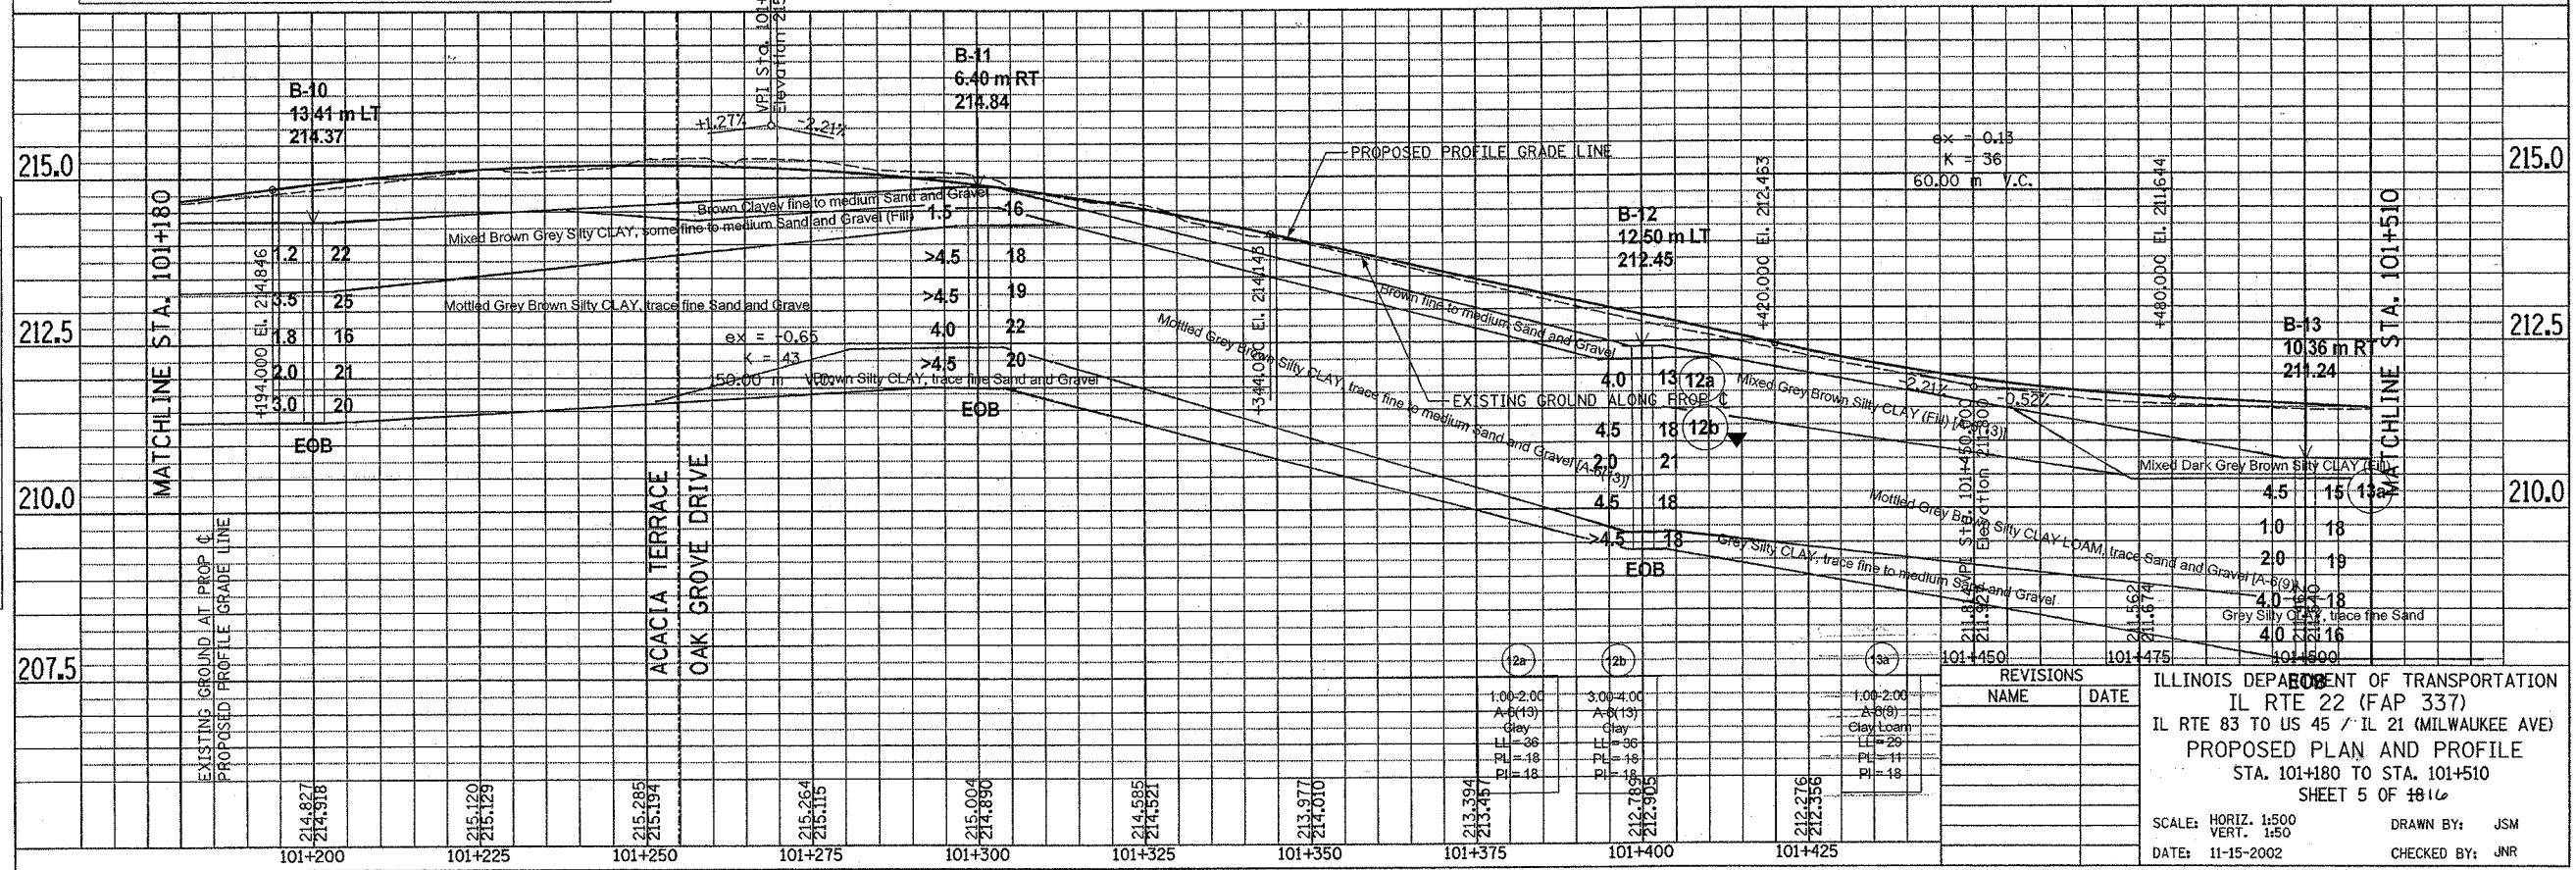

REVISIONS	
NAME	DATE

ILLINOIS DEPARTMENT OF TRANSPORTATION
 IL RTE 22 (FAP 337)
 IL RTE 83 TO US 45 / IL 21 (MILWAUKEE AVE)
 PROPOSED PLAN AND PROFILE
 STA. 101+180 TO STA. 101+510
 SHEET 5 OF 16
 SCALE: HORIZ. 1:500 VERT. 1:50
 DATE: 11-15-2002
 DRAWN BY: JSM
 CHECKED BY: JNR