

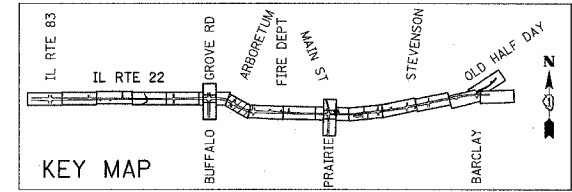


F.A.P. RTE.	SECTION	COUNTY	TOTAL SHEETS	SHEET NO.
337	20R-5	LAKE	562	196
STA. 101+800		TO STA. 102+050		
FED. ROAD DIST. NO.		ILLINOIS FED. AID PROJECT		
D-91-552-99		60881		

FINAL SURVEY PLOTTED	BY	DATE
NOTE BOOK TEMPLATE		
AREAS CHECKED		
NO.		

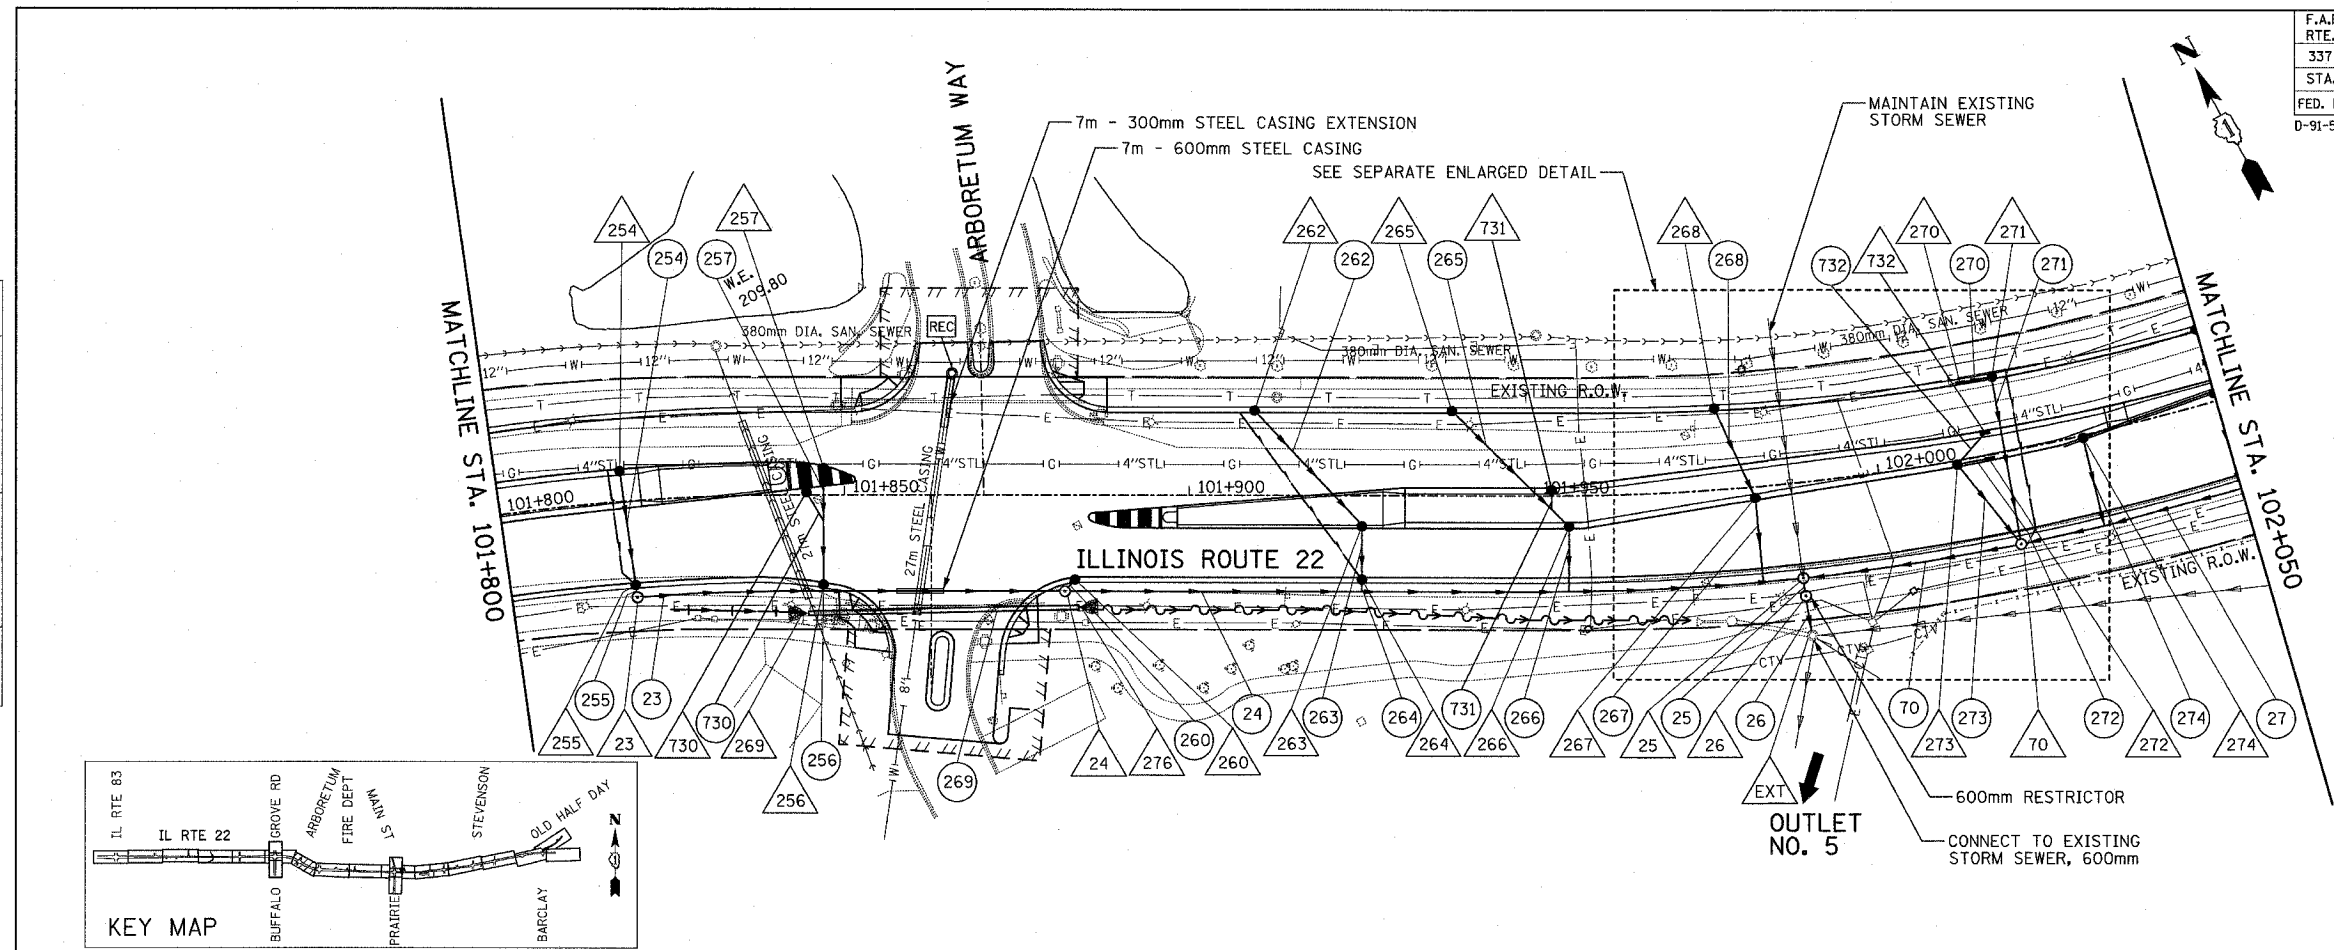

ORIGINAL SURVEY PLOTTED	BY	DATE
NOTE BOOK TEMPLATE		
AREAS CHECKED		
NO.		

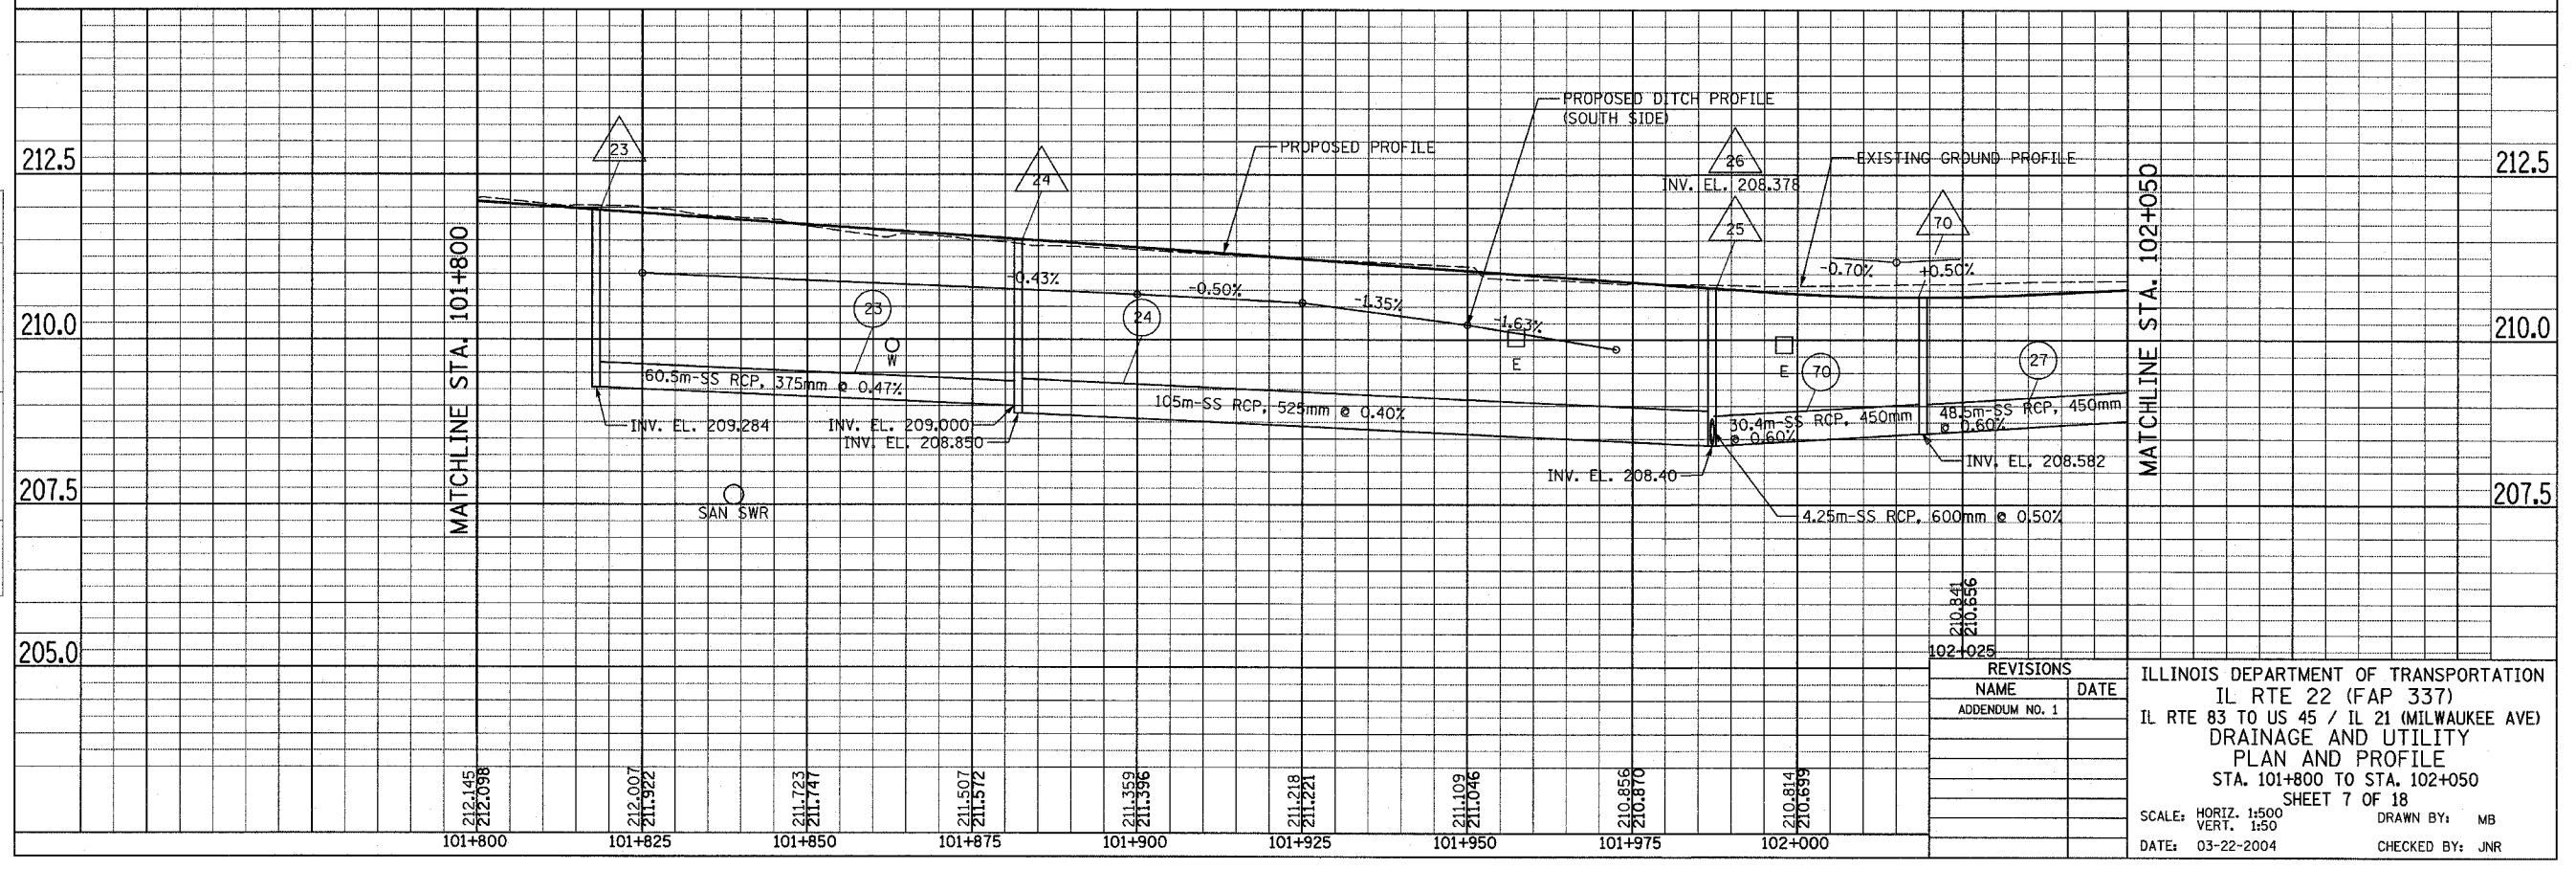

REVISIONS	
NAME	DATE
ADDENDUM NO. 1	

ILLINOIS DEPARTMENT OF TRANSPORTATION  
 IL RTE 22 (FAP 337)  
 IL RTE 83 TO US 45 / IL 21 (MILWAUKEE AVE)  
 DRAINAGE AND UTILITY  
 PLAN AND PROFILE  
 STA. 101+800 TO STA. 102+050  
 SHEET 7 OF 18

SCALE: HORIZ. 1:500  
 VERT. 1:50  
 DATE: 03-22-2004  
 DRAWN BY: MB  
 CHECKED BY: JNR