

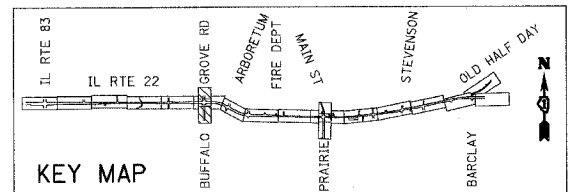


F.A.P. RTE.	SECTION	COUNTY	TOTAL SHEETS	SHEET NO.
337	20R-5	LAKE	562	205
STA. 10+000		TO STA. 10+350		
FED. ROAD DIST. NO.		ILLINOIS	FED. AID PROJECT	
D-91-552-99		60881		

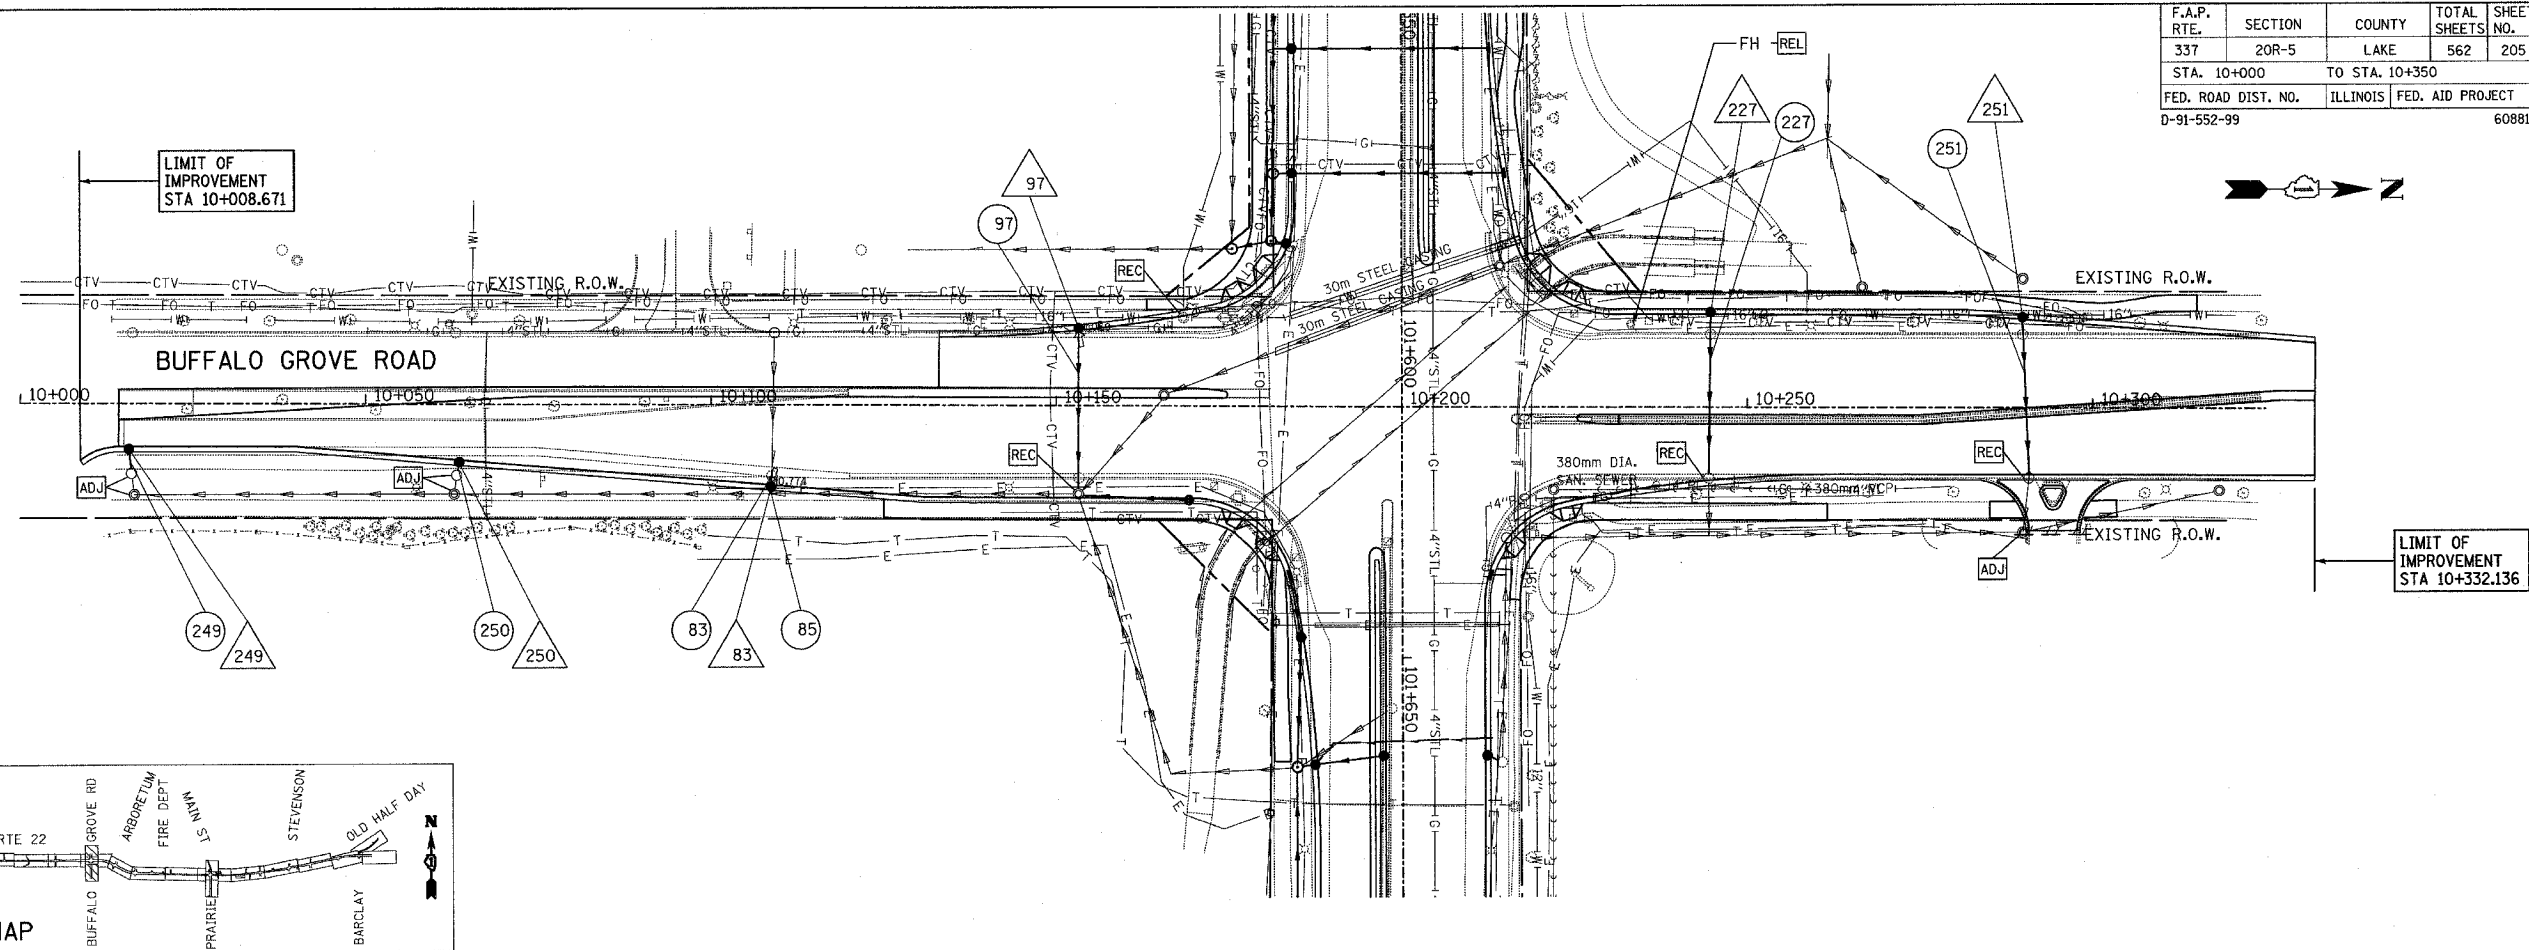

FINAL SURVEY	SURVEYED	DATE
NOTE BOOK	PLOTTED	
TEMP. PLATE	AREAS CHECKED	
NO.		

ORIGINAL SURVEY	SURVEYED	DATE
NOTE BOOK	PLOTTED	
TEMP. PLATE	AREAS CHECKED	
NO.		

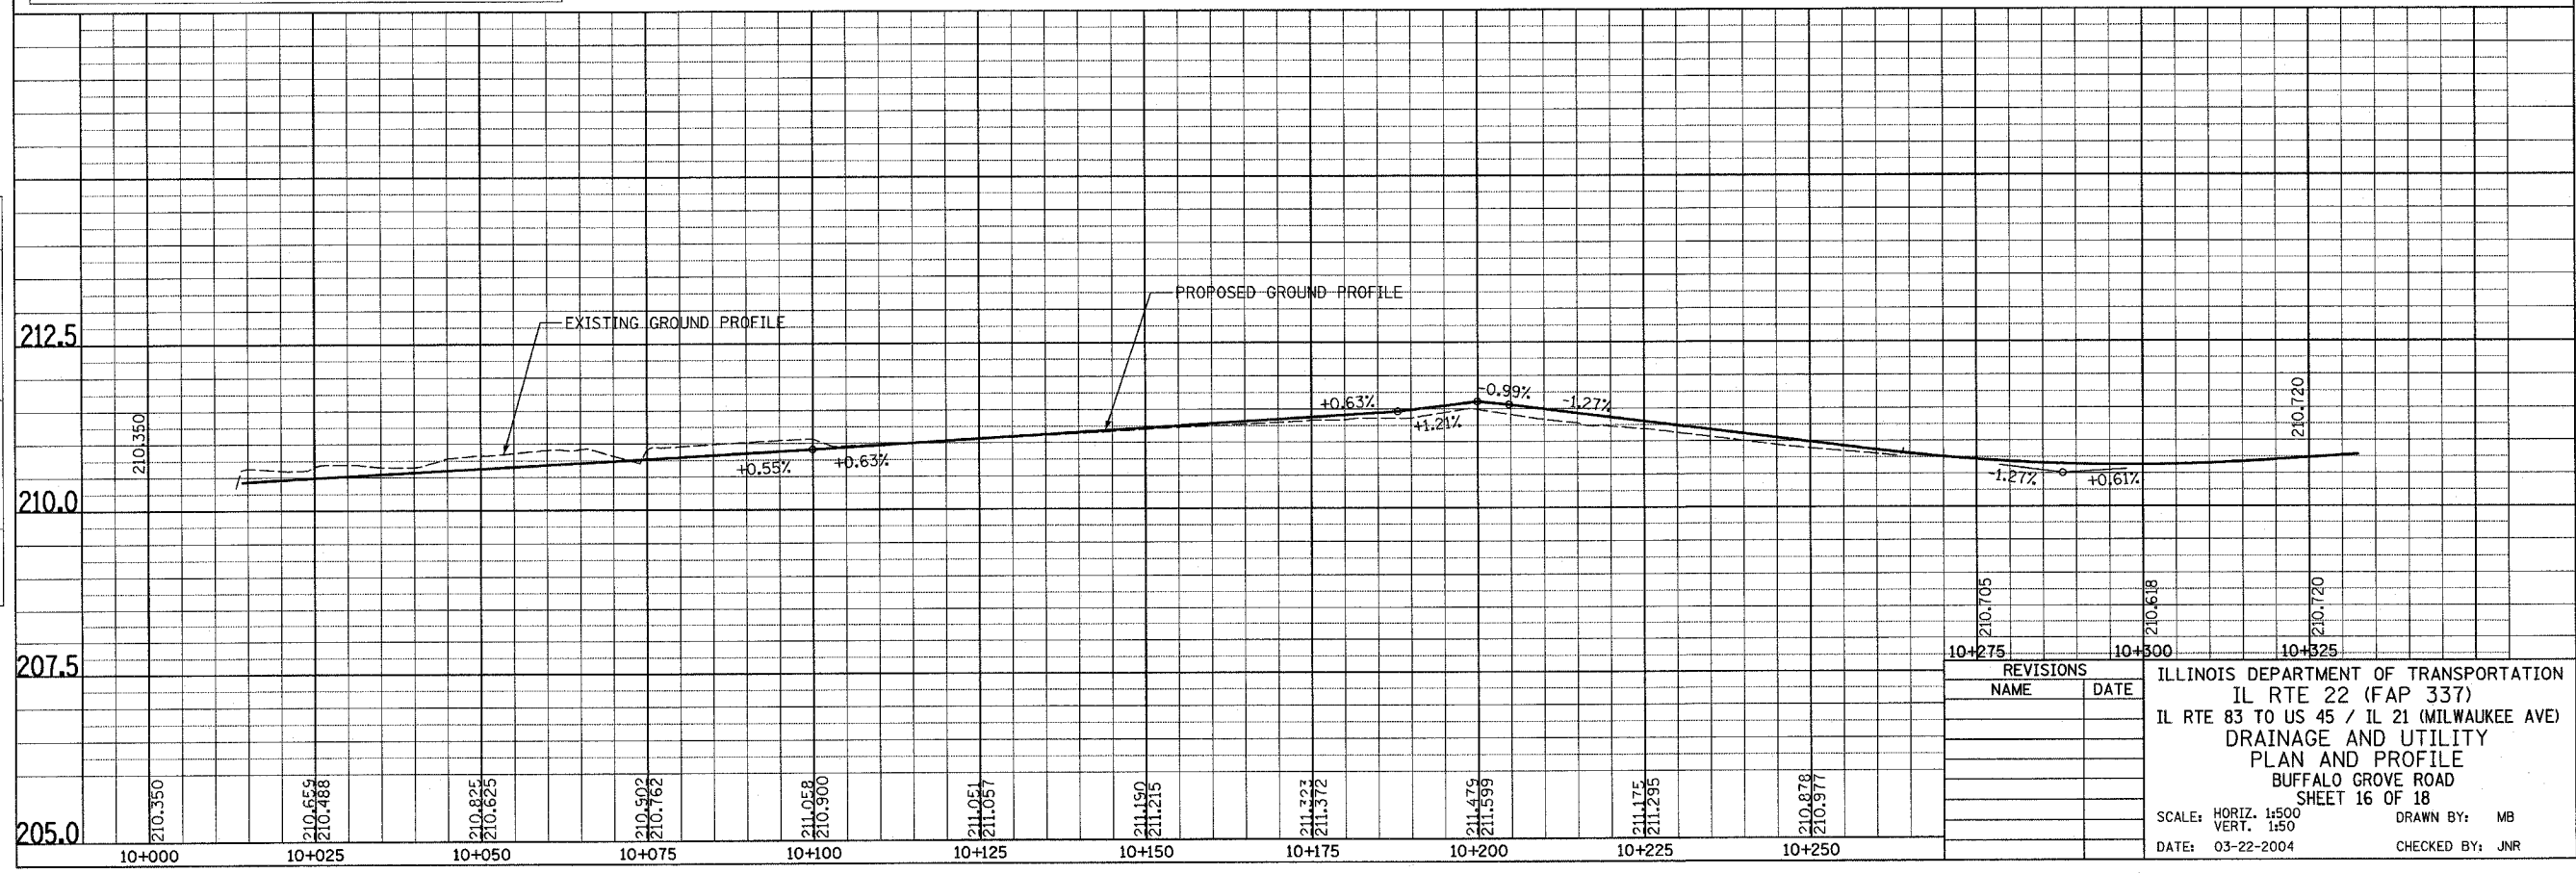

REVISIONS	
NAME	DATE

ILLINOIS DEPARTMENT OF TRANSPORTATION  
 IL RTE 22 (FAP 337)  
 IL RTE 83 TO US 45 / IL 21 (MILWAUKEE AVE)  
 DRAINAGE AND UTILITY  
 PLAN AND PROFILE  
 BUFFALO GROVE ROAD  
 SHEET 16 OF 18

SCALE: HORIZ. 1:500  
 VERT. 1:50  
 DATE: 03-22-2004  
 DRAWN BY: MB  
 CHECKED BY: JNR