
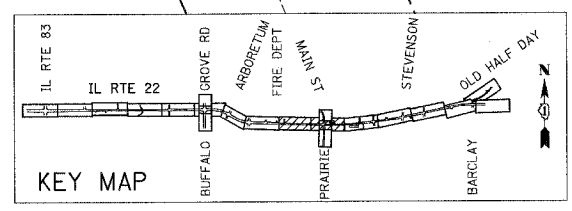


F.A.P. RTE.	SECTION	COUNTY	TOTAL SHEETS	SHEET NO.
337	20R-5	LAKE	562	275
STA. 102+395		TO STA. 103+060		
FED. ROAD DIST. NO.		ILLINOIS FED. AID PROJECT		
D-91-552-99		60881		

BY	DATE
FINAL SURVEY	SURVEYED
NOTE BOOK	PLOTTED
TEMP. AREAS	CHECKED
NO.	

BY	DATE
ORIGINAL SURVEY	SURVEYED
NOTE BOOK	PLOTTED
TEMP. AREAS	CHECKED
NO.	

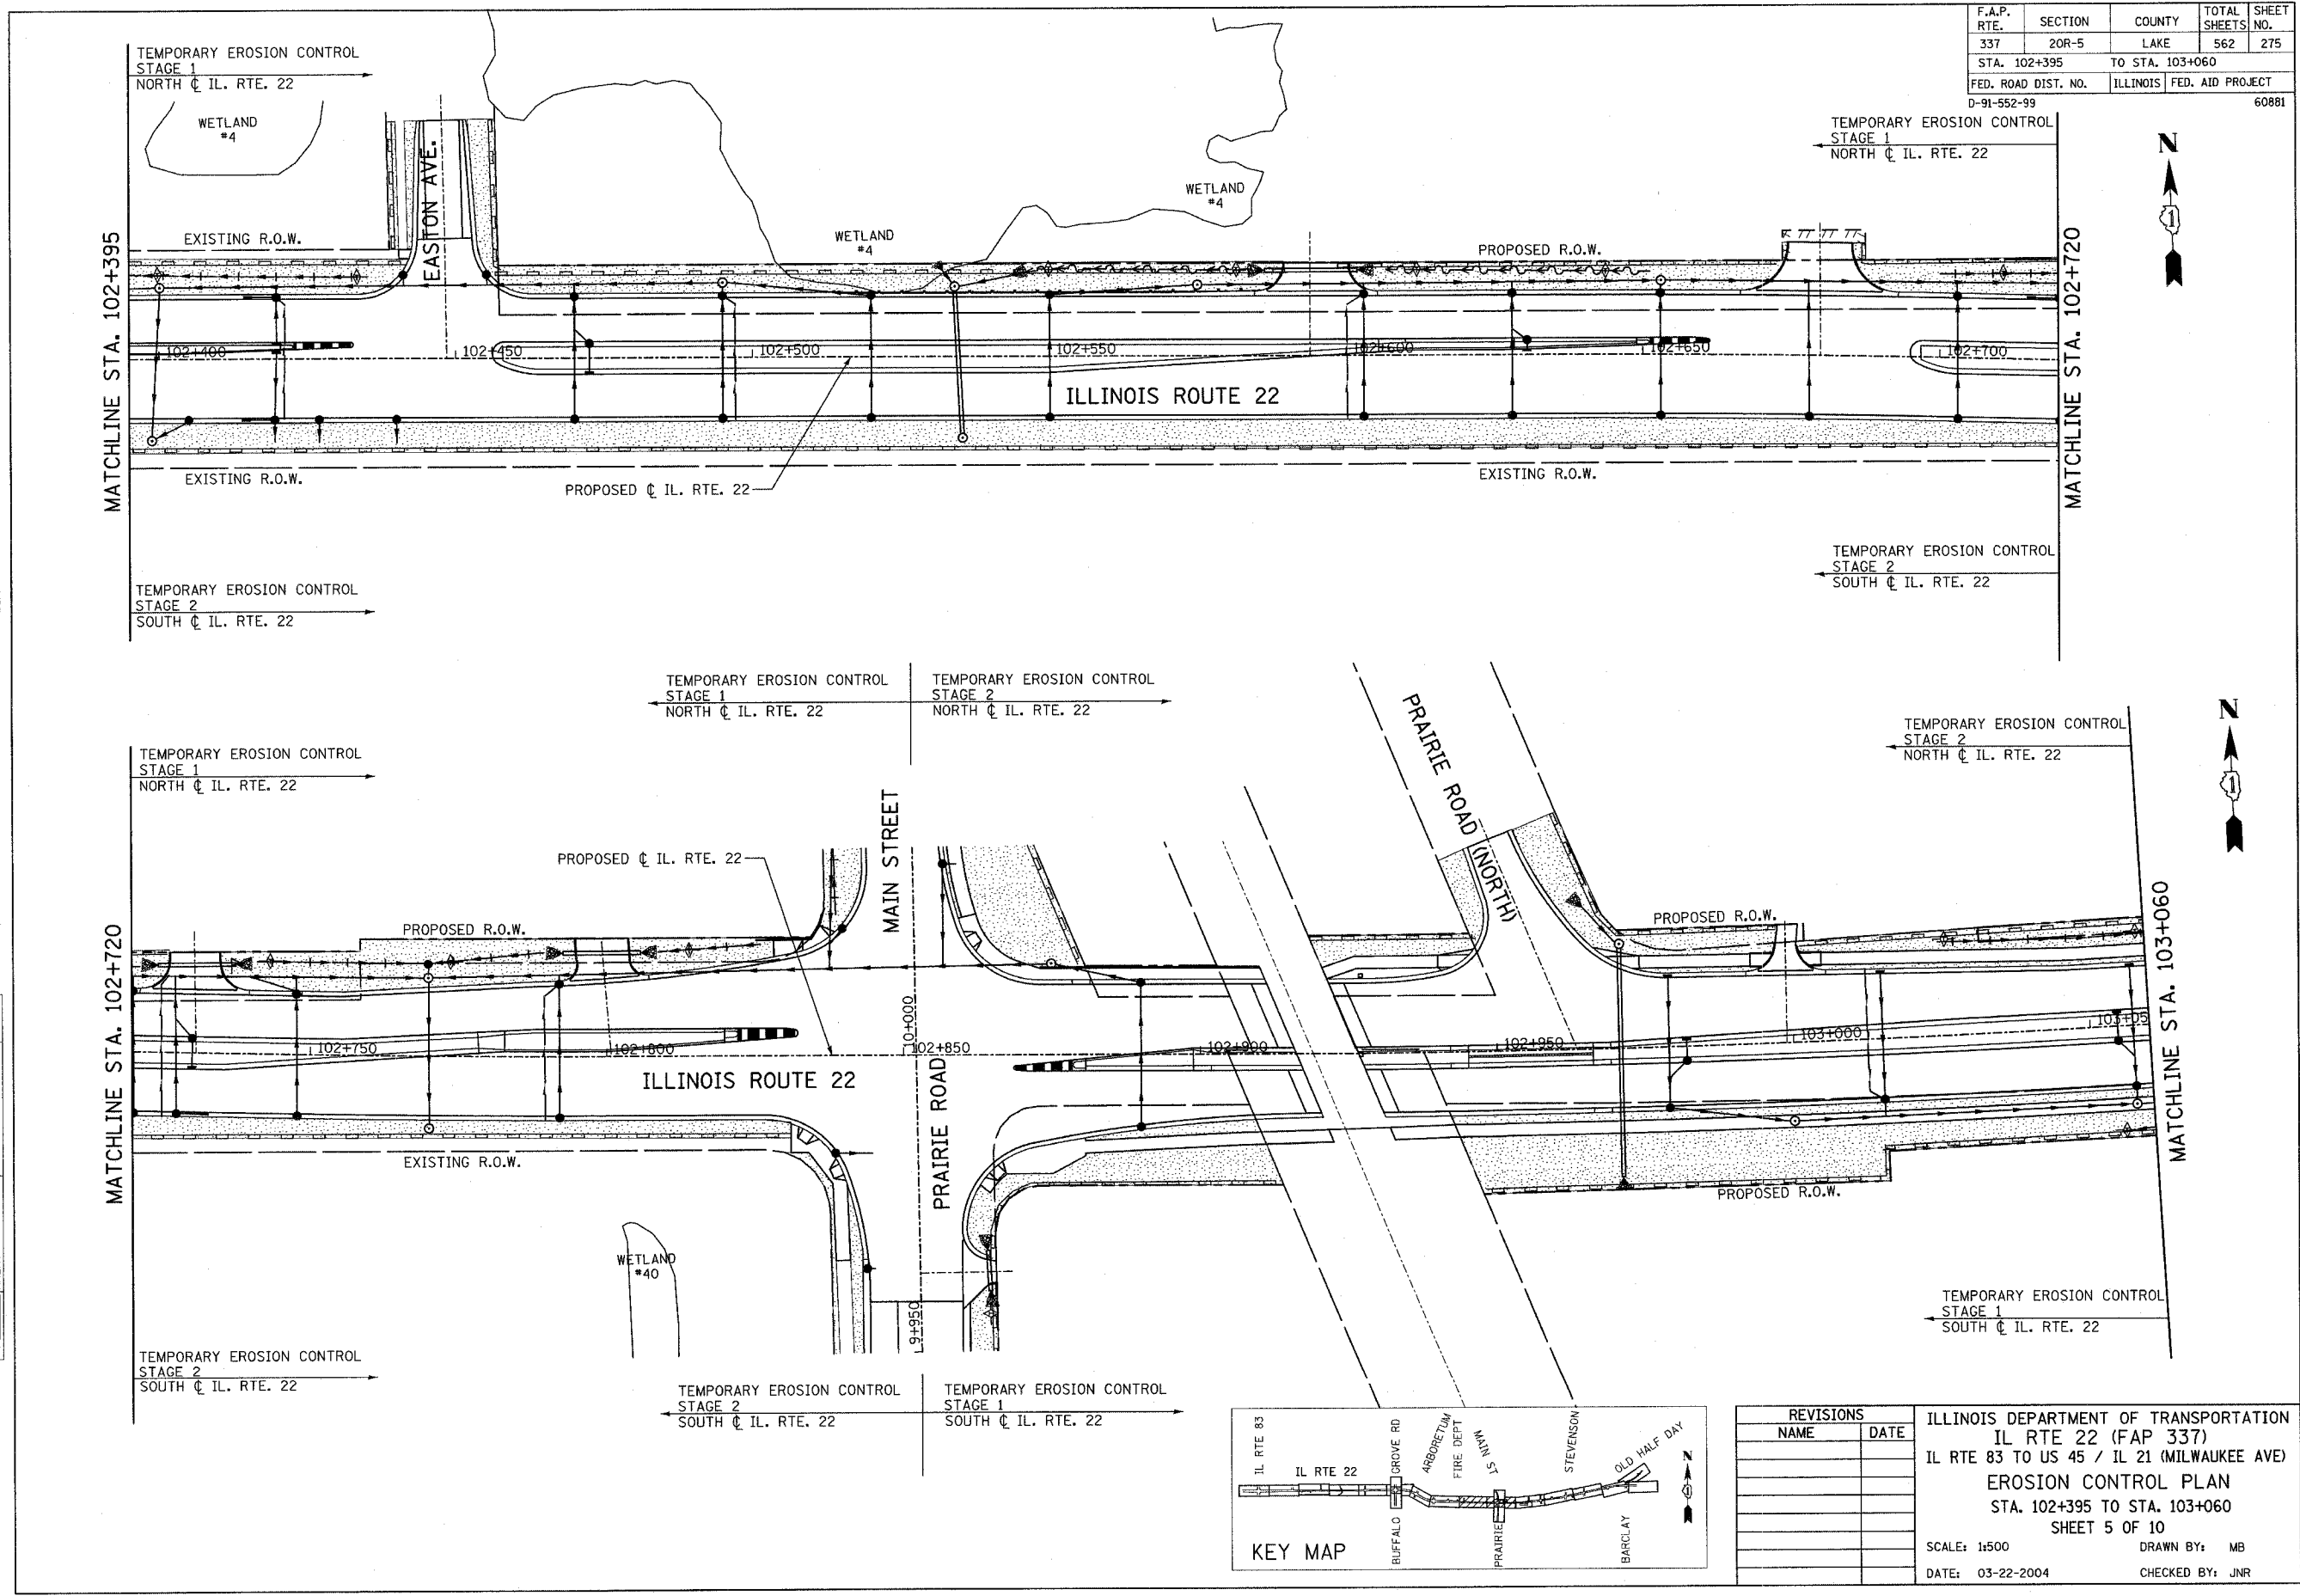

REVISIONS	
NAME	DATE

ILLINOIS DEPARTMENT OF TRANSPORTATION
 IL RTE 22 (FAP 337)
 IL RTE 83 TO US 45 / IL 21 (MILWAUKEE AVE)
EROSION CONTROL PLAN
 STA. 102+395 TO STA. 103+060
 SHEET 5 OF 10
 SCALE: 1:500
 DATE: 03-22-2004
 DRAWN BY: MB
 CHECKED BY: JNR