



F.A.P. RTE.	SECTION	COUNTY	TOTAL SHEETS	SHEET NO.
337	20R-5	LAKE	562	277
STA. 103+750		TO STA. 104+450		
FED. ROAD DIST. NO.		ILLINOIS FED. AID PROJECT		
D-91-552-99		60881		

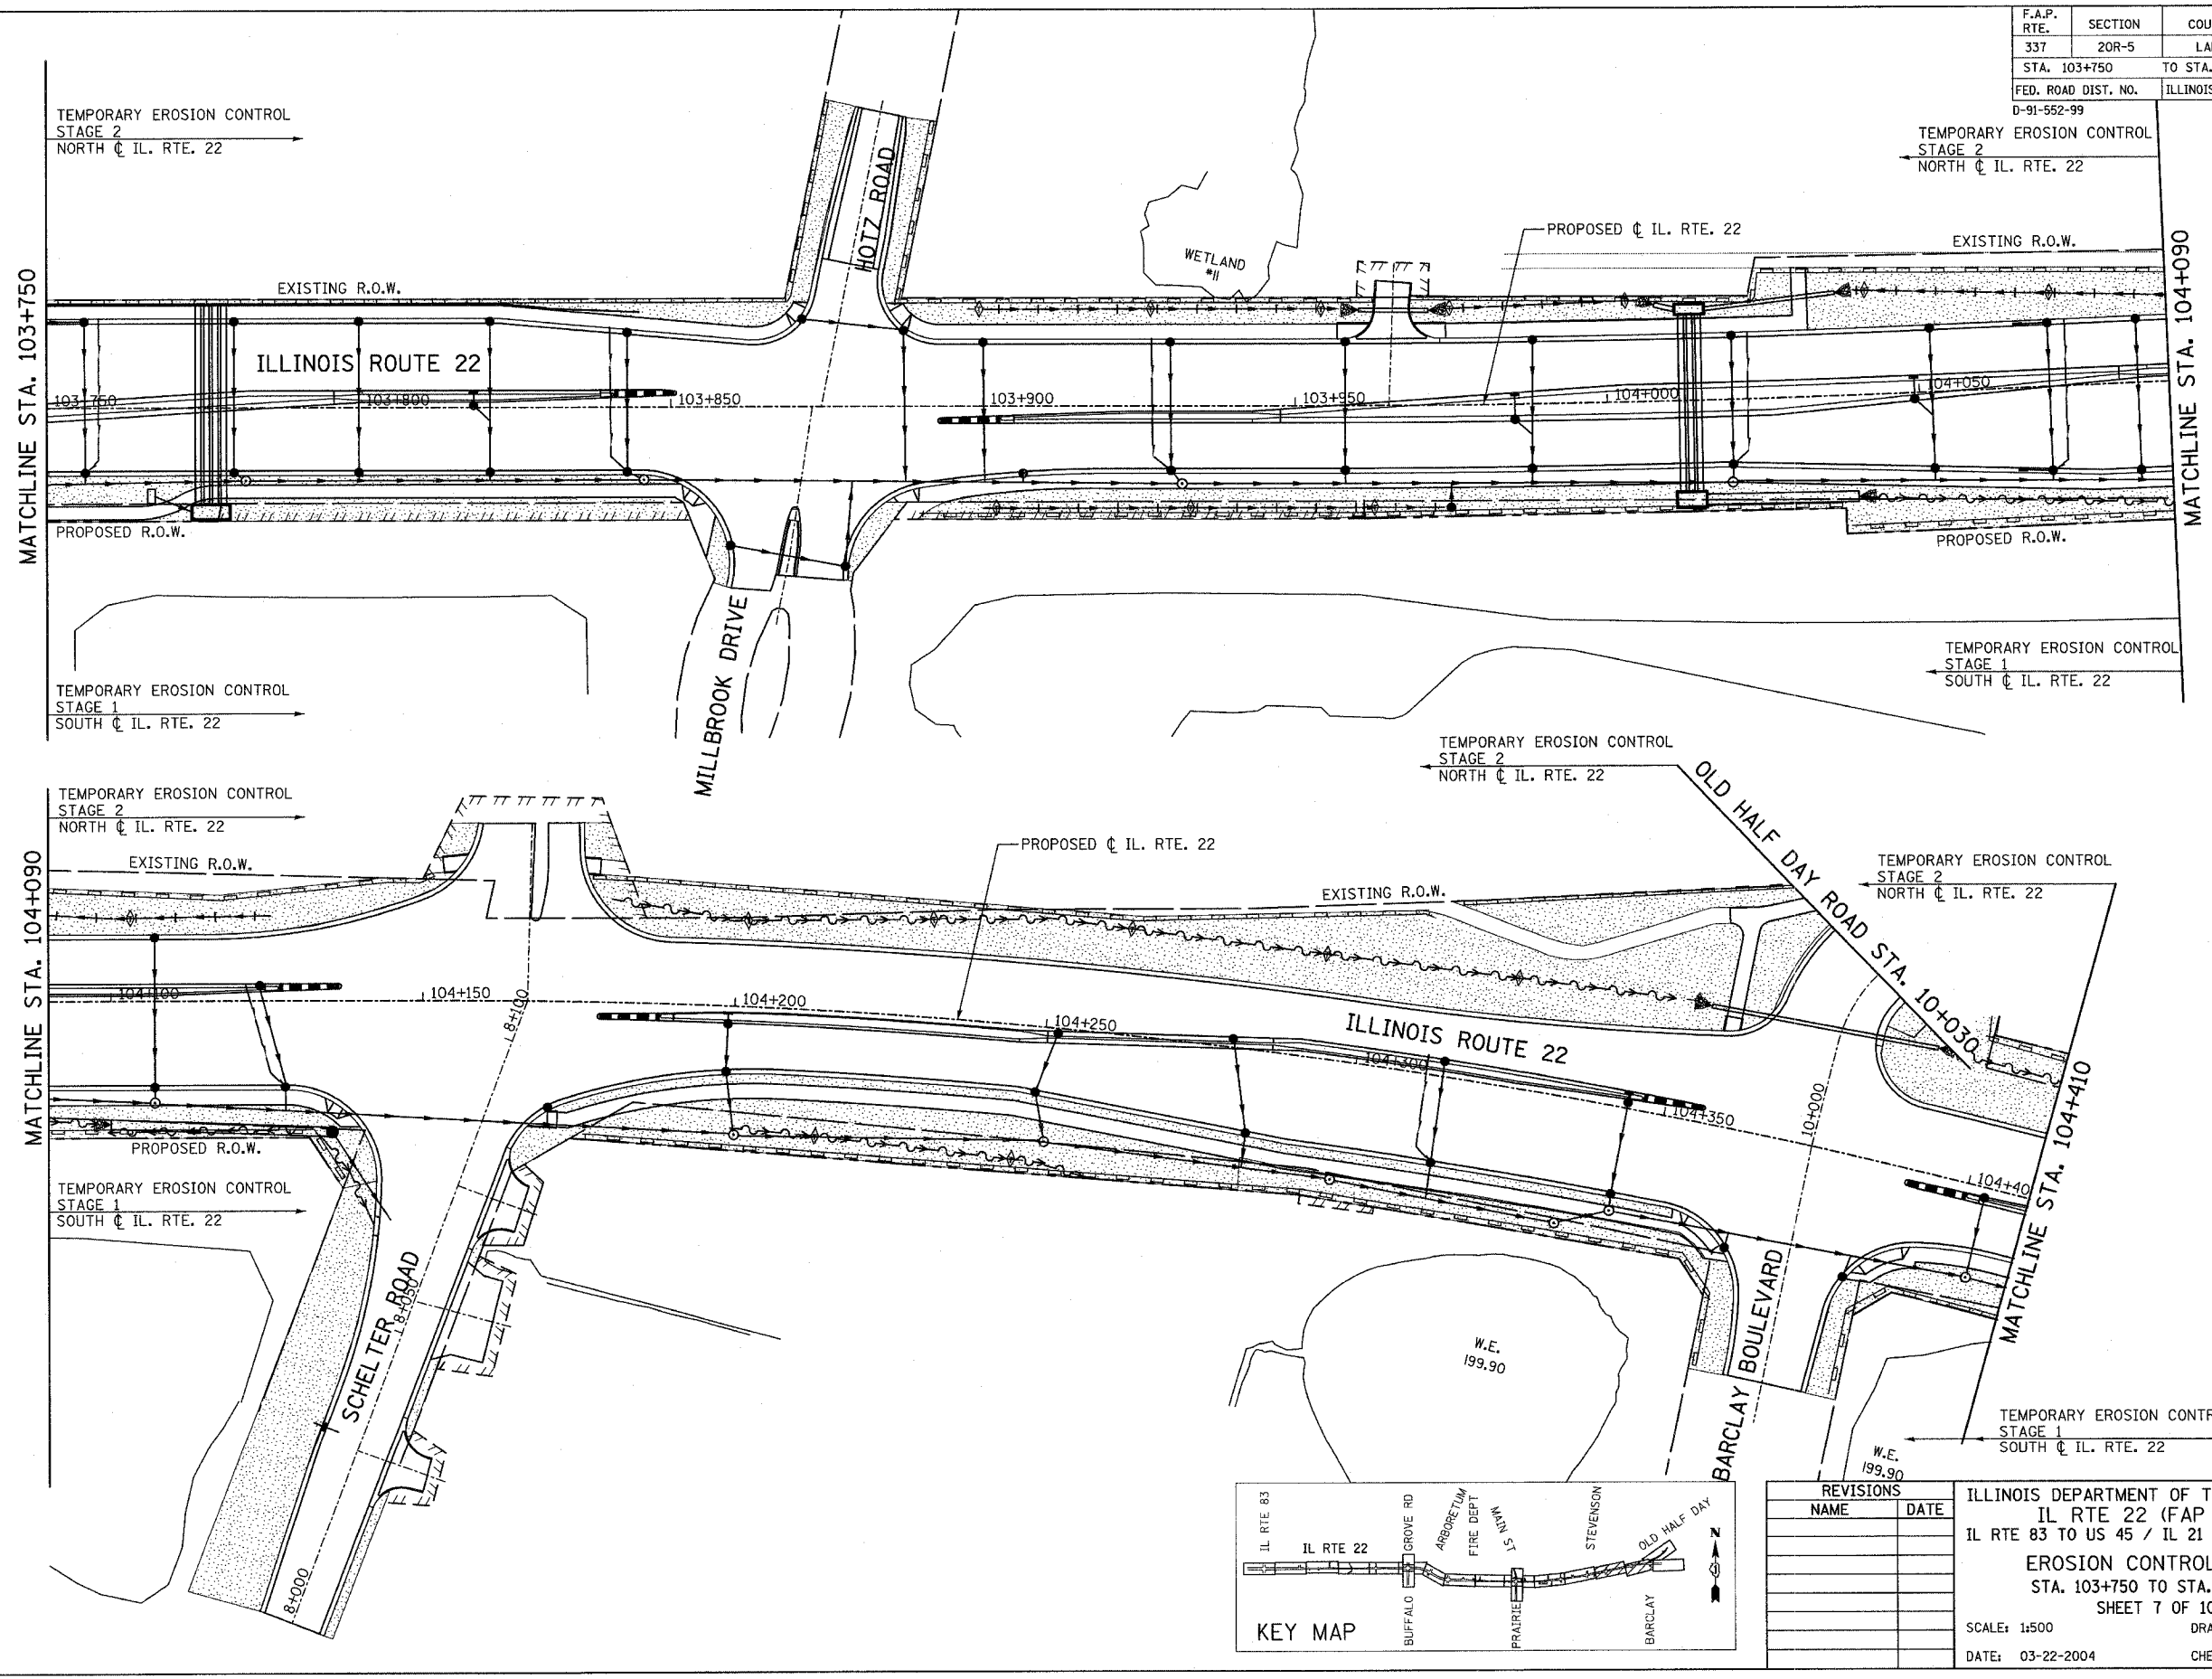

FINAL SURVEY	BY	DATE
SURVEY		
NO. _____		
PLOTTED		
DATE		
NO. _____		
CHECKED		
AREAS		
CHECKED		

ORIGINAL SURVEY	BY	DATE
SURVEY		
NO. _____		
PLOTTED		
DATE		
NO. _____		
CHECKED		
AREAS		
CHECKED		

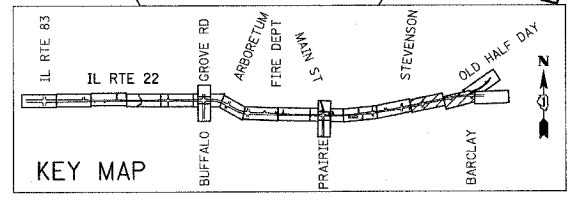

REVISIONS	
NAME	DATE

ILLINOIS DEPARTMENT OF TRANSPORTATION  
 IL RTE 22 (FAP 337)  
 IL RTE 83 TO US 45 / IL 21 (MILWAUKEE AVE)  
 EROSION CONTROL PLAN  
 STA. 103+750 TO STA. 104+410  
 SHEET 7 OF 10  
 SCALE: 1:500  
 DATE: 03-22-2004  
 DRAWN BY: MB  
 CHECKED BY: JNR