
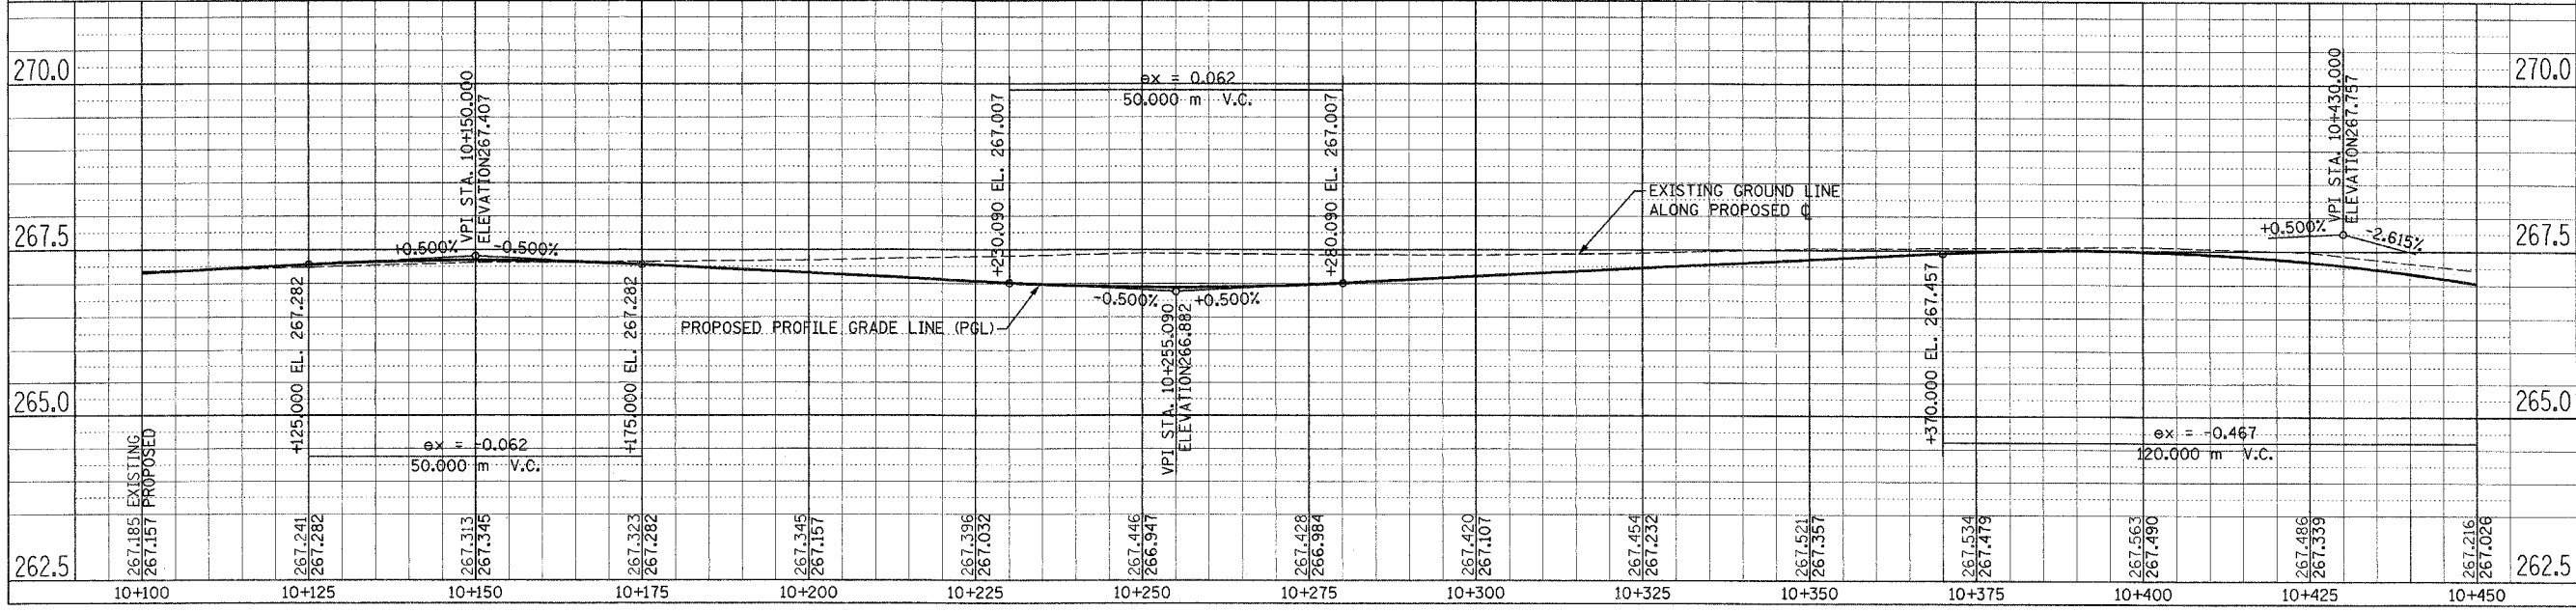
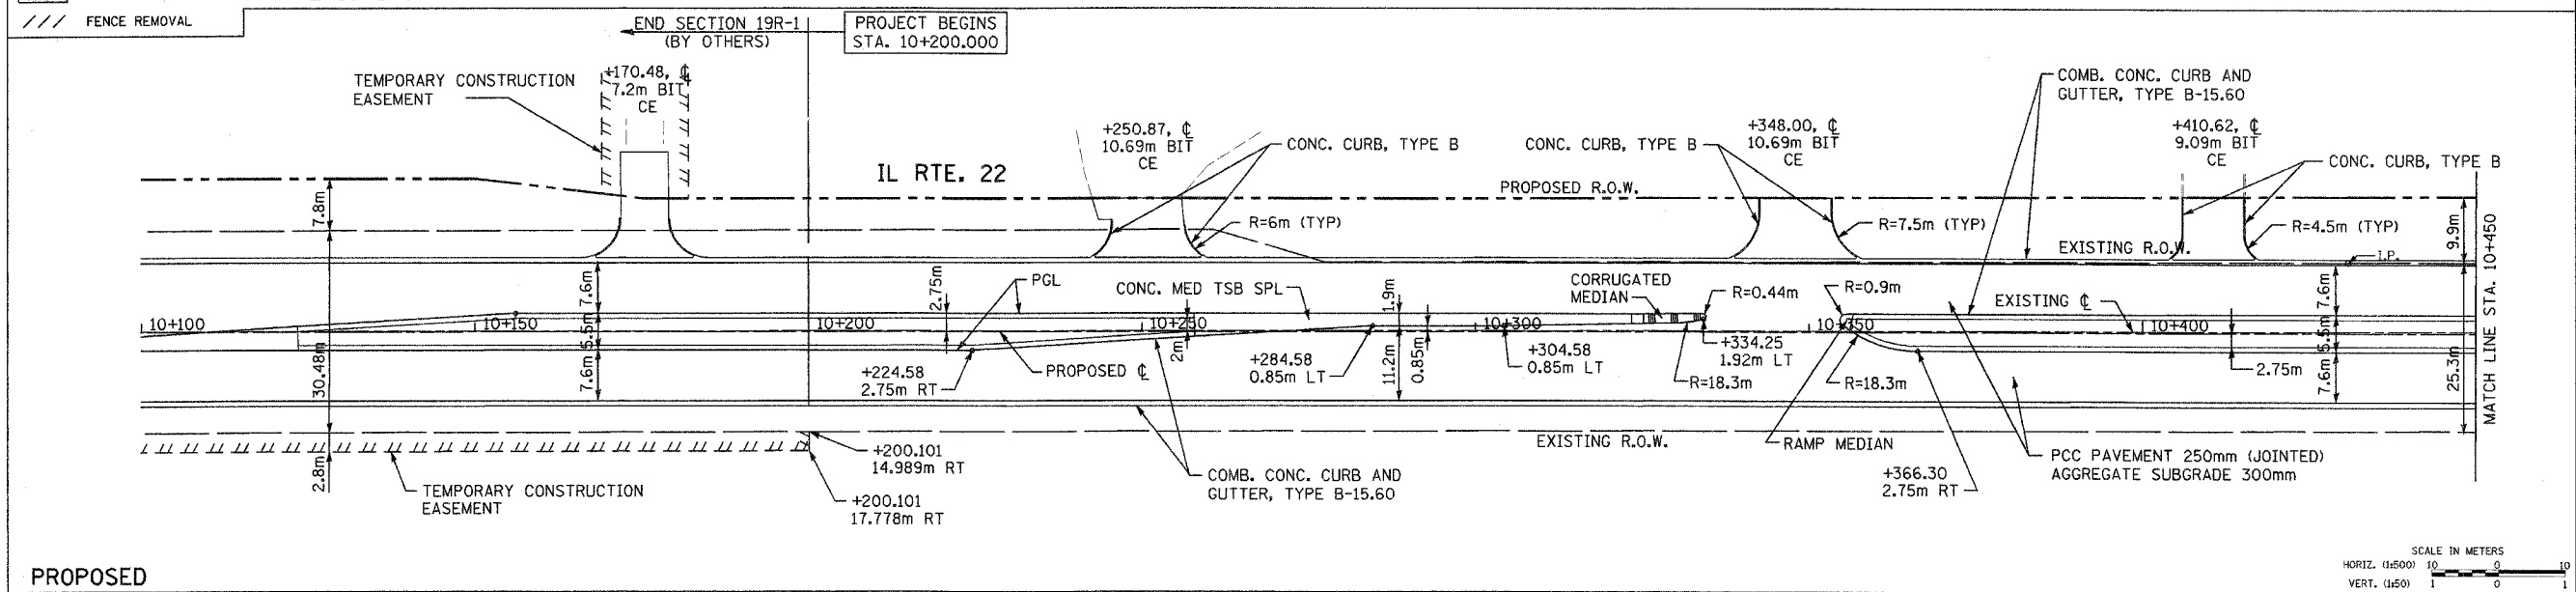


F.A.P. RTE.	SECTION	COUNTY	TOTAL SHEETS	SHEET NO.
337	20 WRS-6	LAKE	318	41
STA. 10+100 TO STA. 10+450		ILLINOIS FED. AID PROJECT		
CONTRACT NO. 62030				

BY	DATE
ORIGINAL SURVEYED SURVEY PLOTTED	
NOTE BOOK TEMPLATE	
AREAS CHECKED	
NO.	

BY	DATE
ORIGINAL SURVEYED SURVEY PLOTTED	
NOTE BOOK TEMPLATE	
AREAS CHECKED	
NO.	

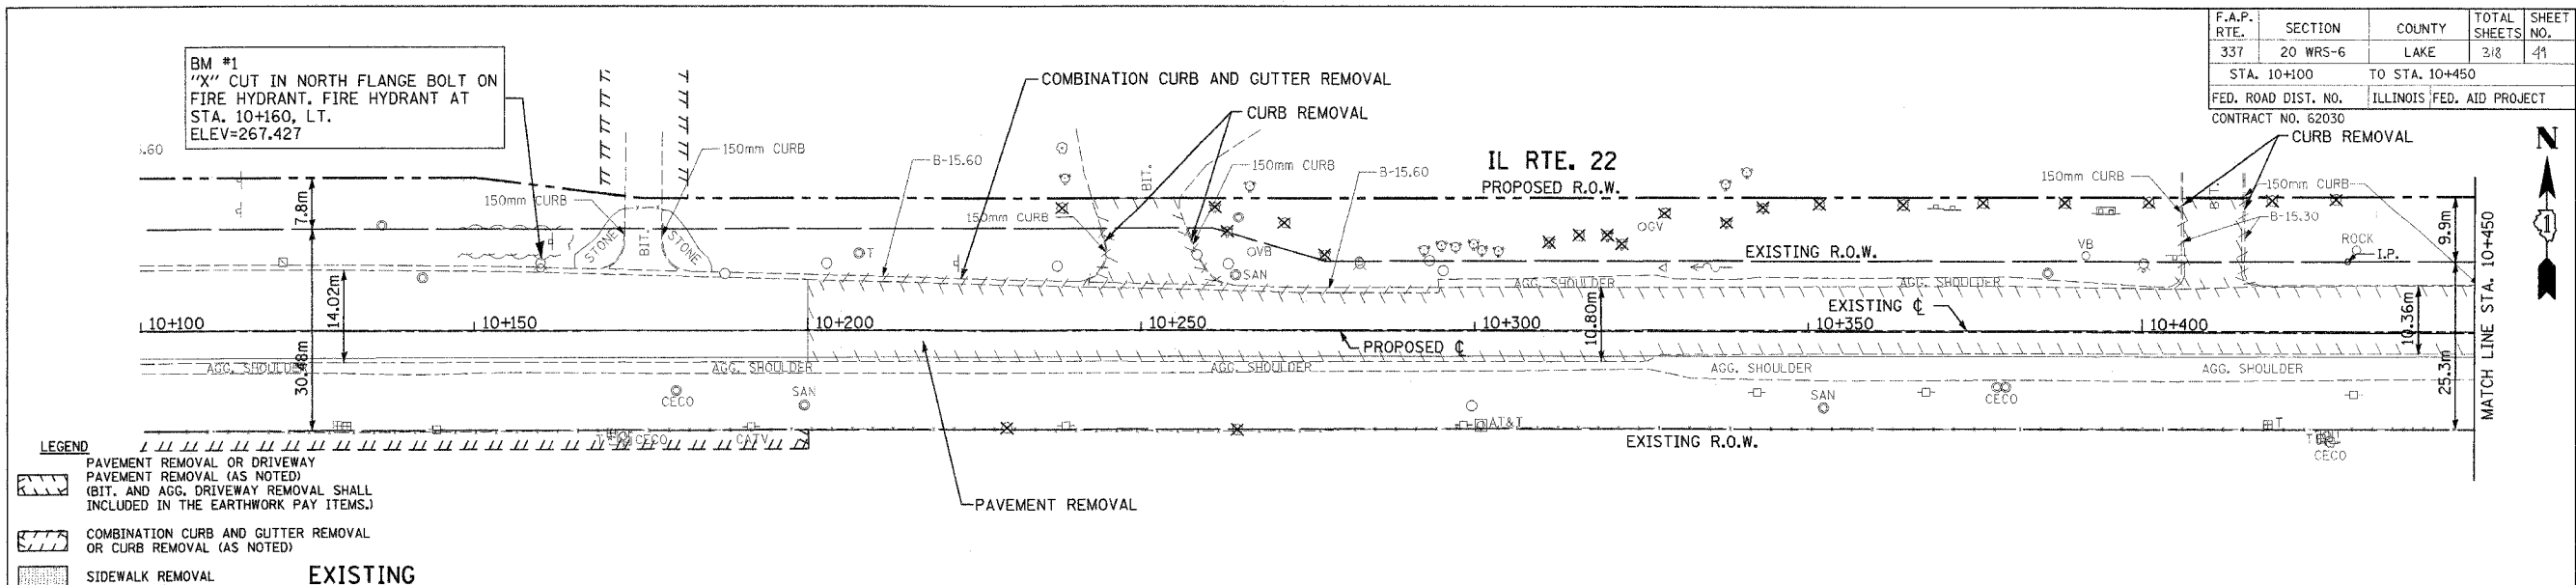

PLAN AND PROFILE IL RTE. 22 STA. 10+000 TO STA. 10+450