



F.A.P. RTE.	SECTION	COUNTY	TOTAL SHEETS	SHEET NO.
337	20 WRS-6	LAKE	318	51
STA. 10+750		TO STA. 11+100		
FED. ROAD DIST. NO.		ILLINOIS FED. AID PROJECT		
CONTRACT NO. 62030				

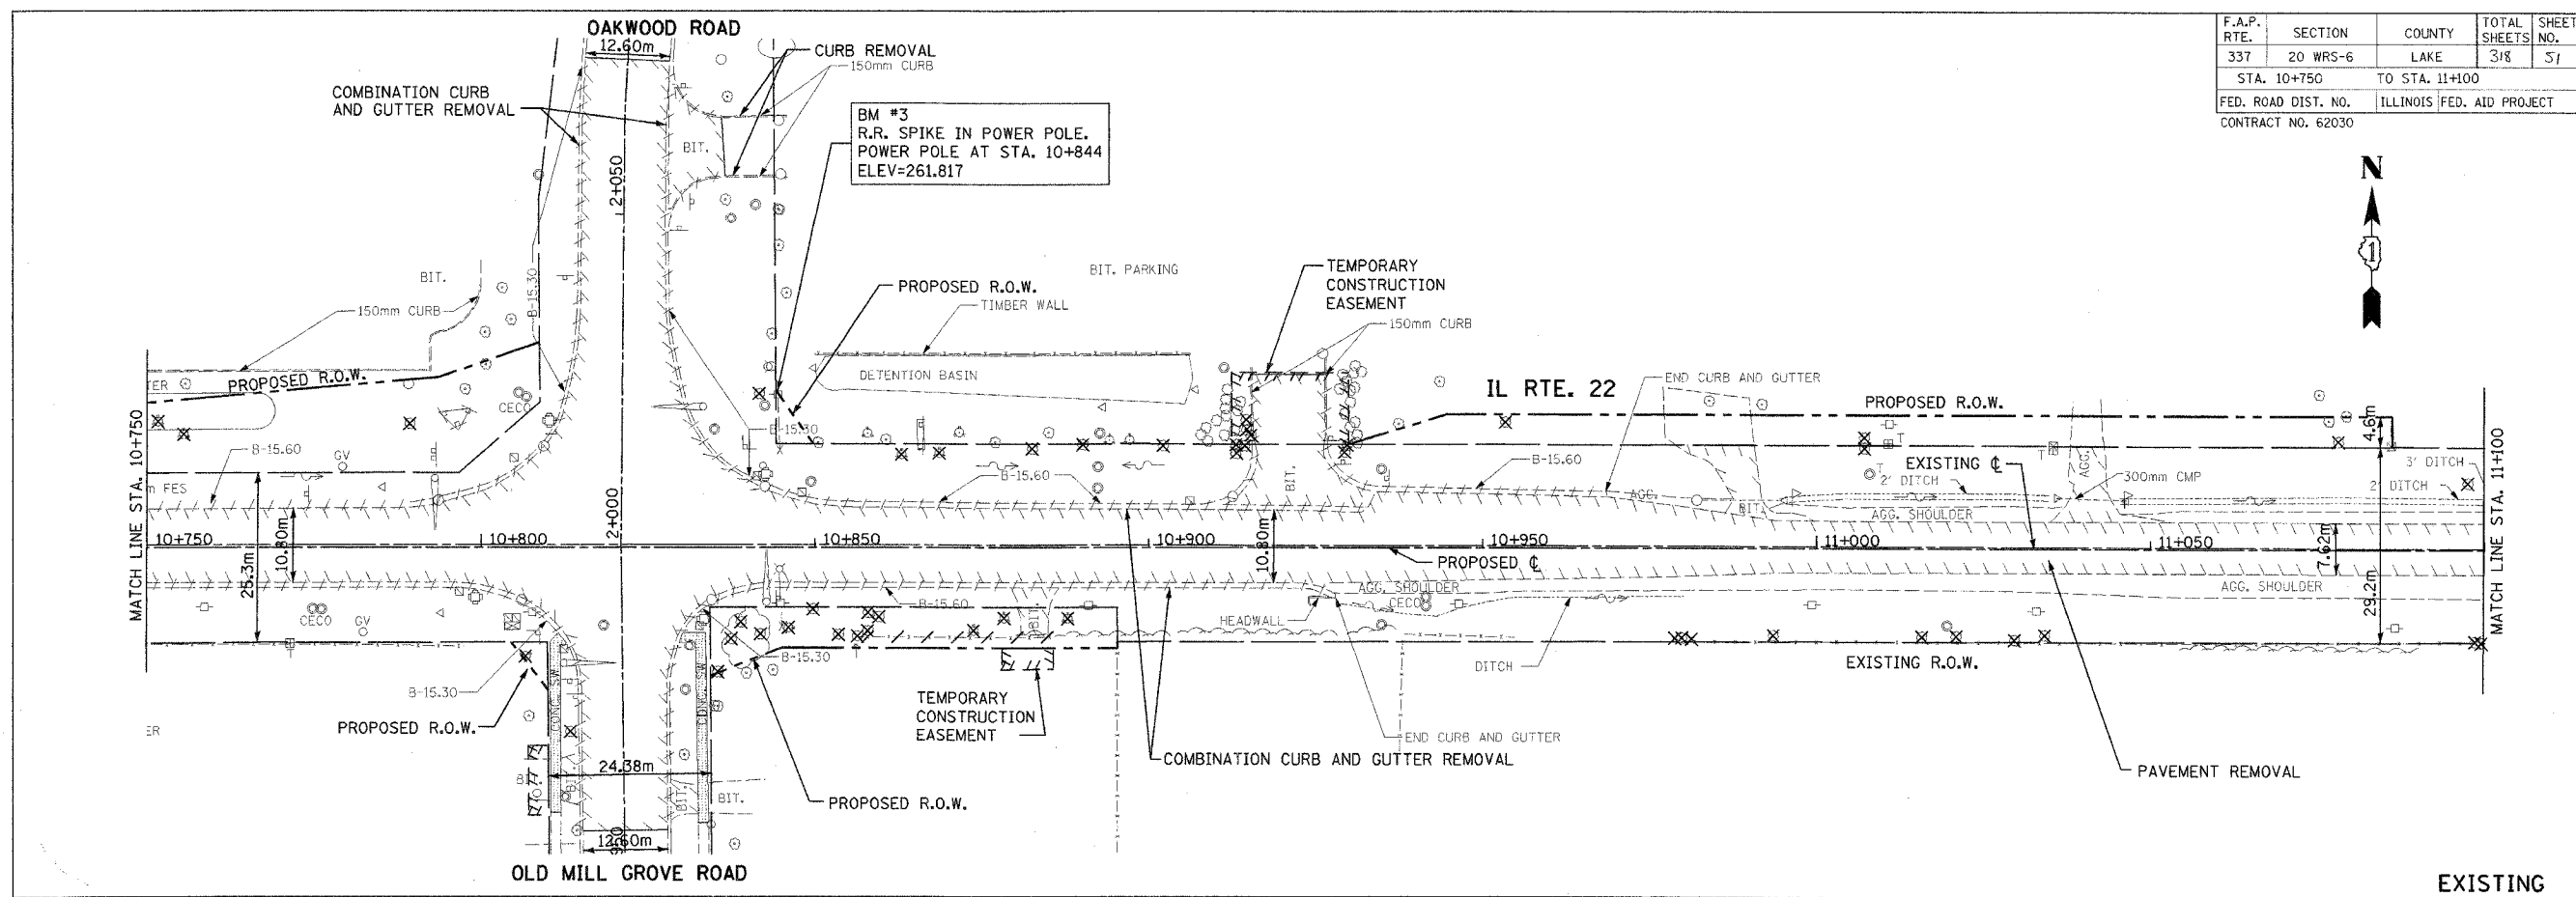

EXISTING

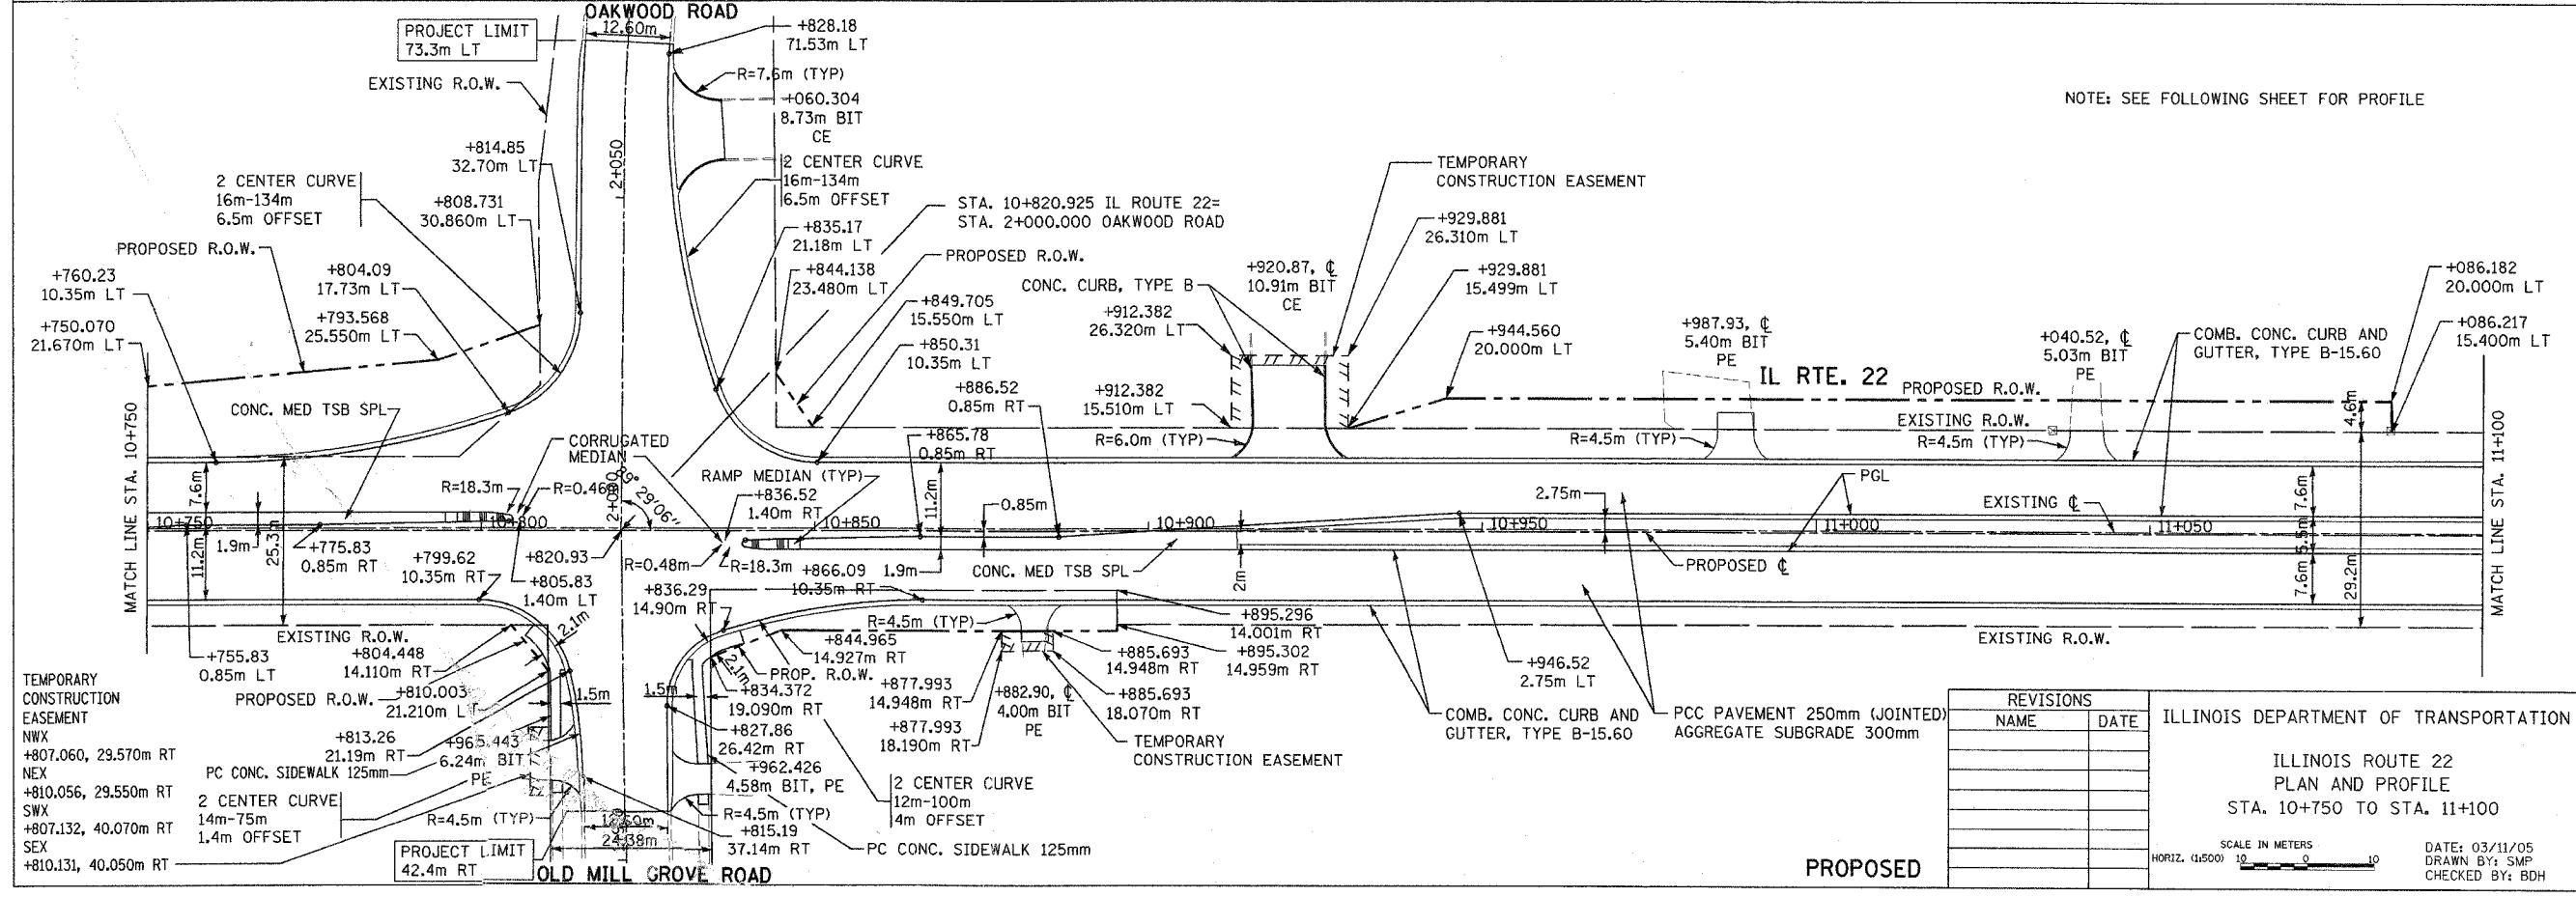

NOTE: SEE FOLLOWING SHEET FOR PROFILE

REVISIONS	
NAME	DATE

ILLINOIS DEPARTMENT OF TRANSPORTATION
 ILLINOIS ROUTE 22
 PLAN AND PROFILE
 STA. 10+750 TO STA. 11+100

SCALE IN METERS
 HORIZ. 1:5000

DATE: 03/11/05
 DRAWN BY: SMP
 CHECKED BY: BDH

PROPOSED