
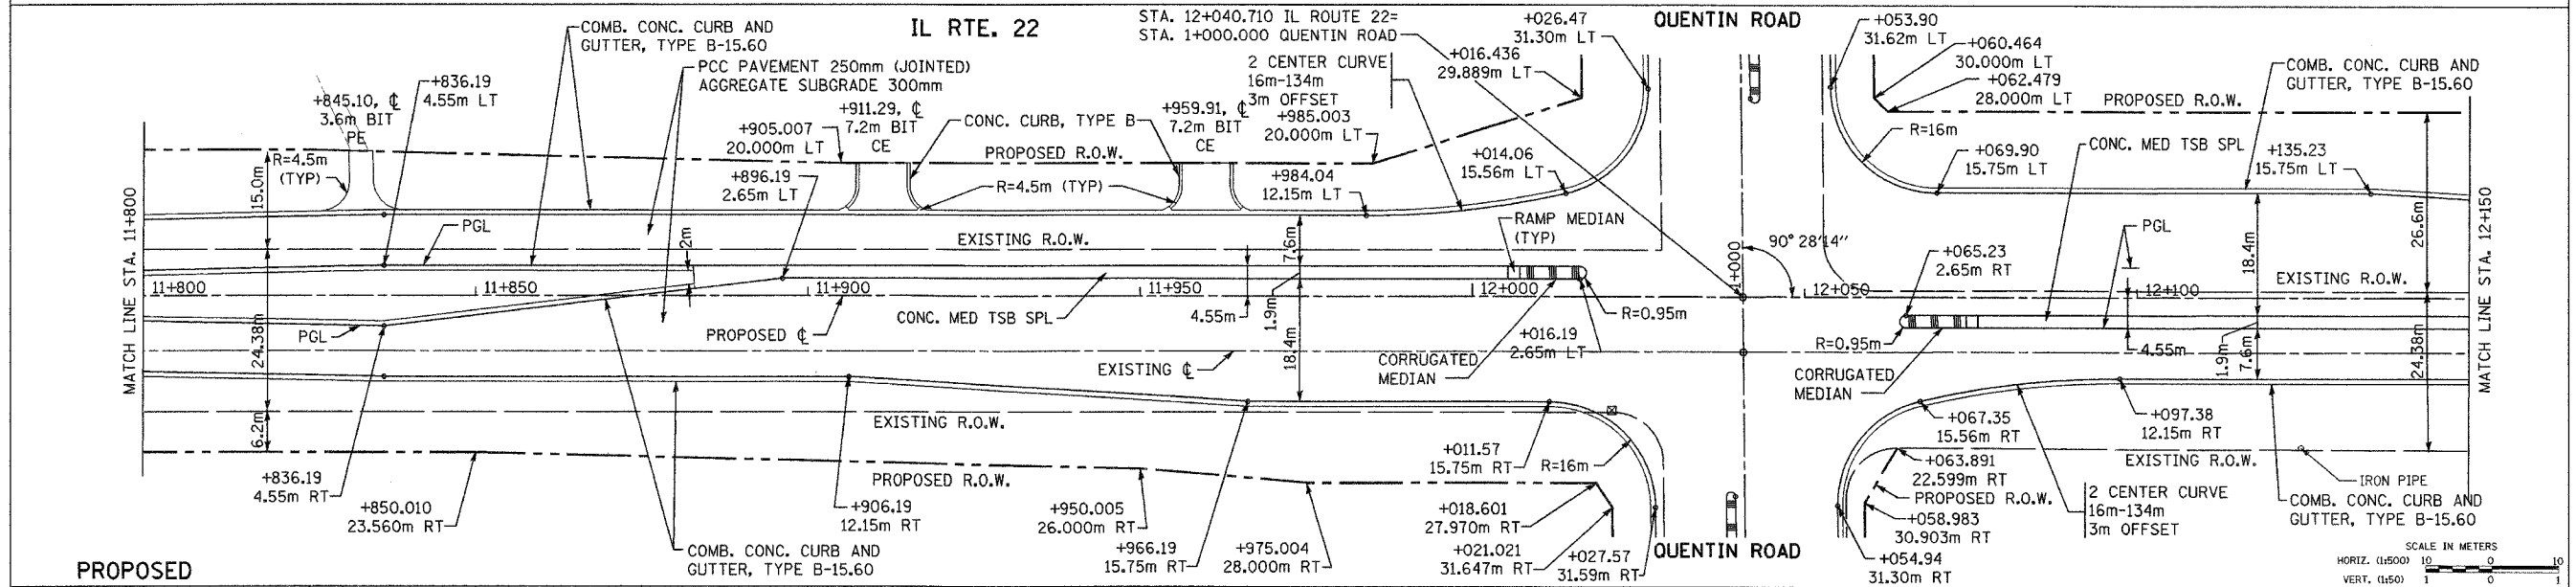


F.A.P. RTE.	SECTION	COUNTY	TOTAL SHEETS	SHEET NO.
337	20 WRS-6	LAKE	318	55
STA. 11+800	TO STA. 12+150			
FED. ROAD DIST. NO.	ILLINOIS FED. AID PROJECT			
CONTRACT No. 62030				

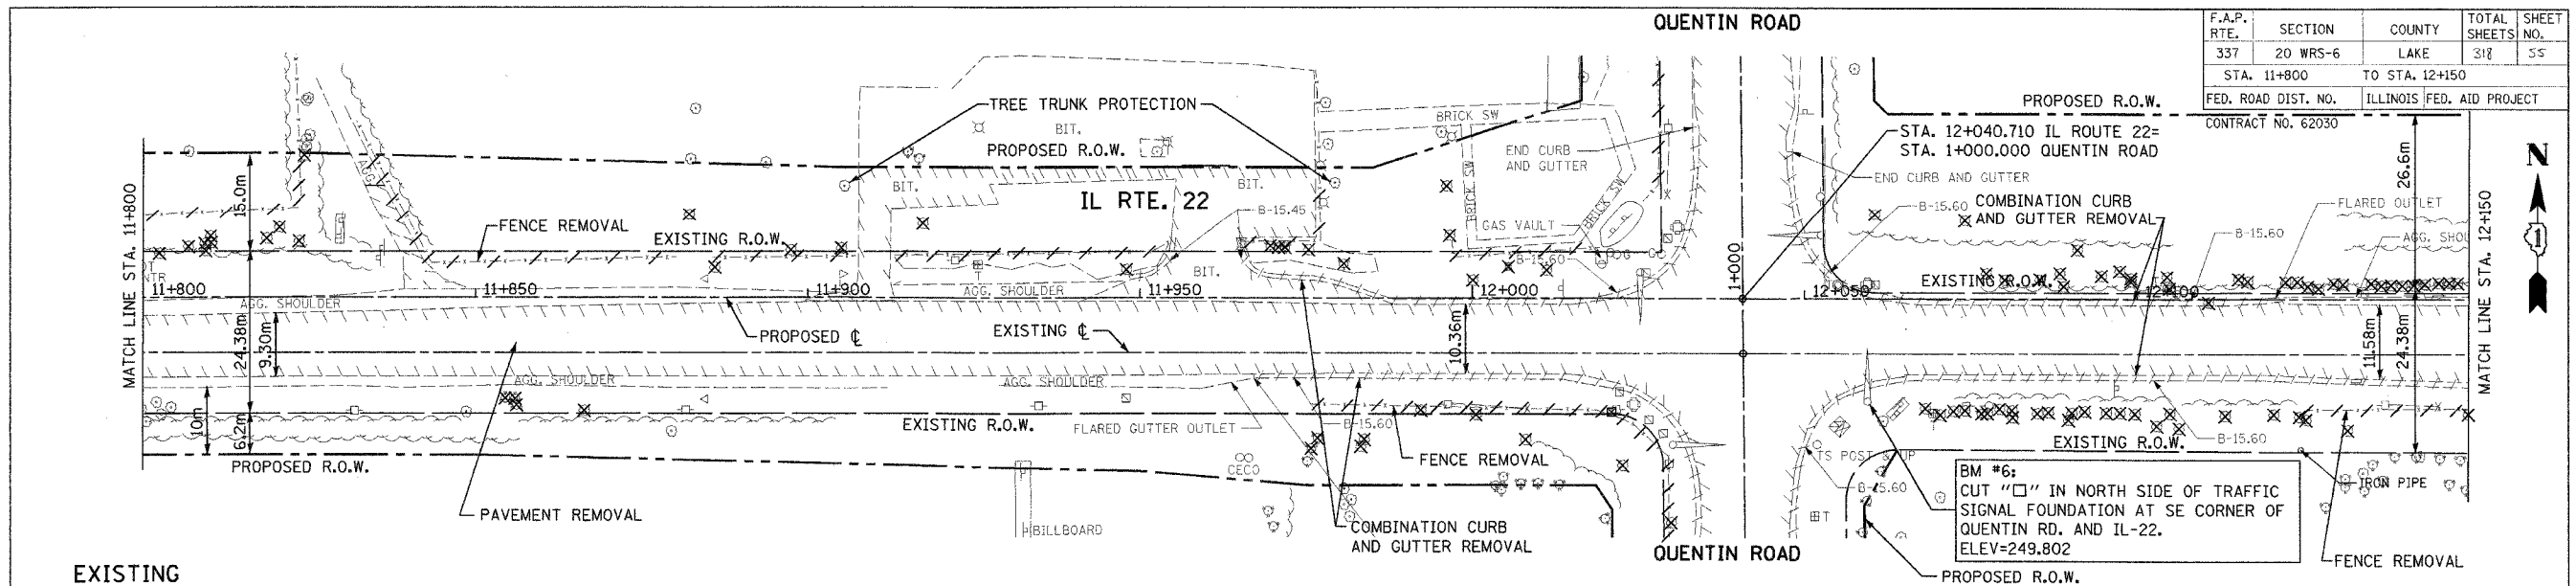

PLAN AND PROFILE IL RTE. 22 STA. 11+800 TO STA. 12+150

FINAL SURVEY PLOTTED	BY	DATE
NOTE BOOK TEMPLATE		
AREAS CHECKED		
NO.		

ORIGINAL SURVEY PLOTTED	BY	DATE
NOTE BOOK TEMPLATE		
AREAS CHECKED		
NO.		