



F.A.P. RTE.	SECTION	COUNTY	TOTAL SHEETS	SHEET NO.
337	20 WRS-6	LAKE	318	64
STA. 10+750		TO STA. 11+100		
FED. ROAD DIST. NO.		ILLINOIS FED. AID PROJECT		
CONTRACT NO. 62030				

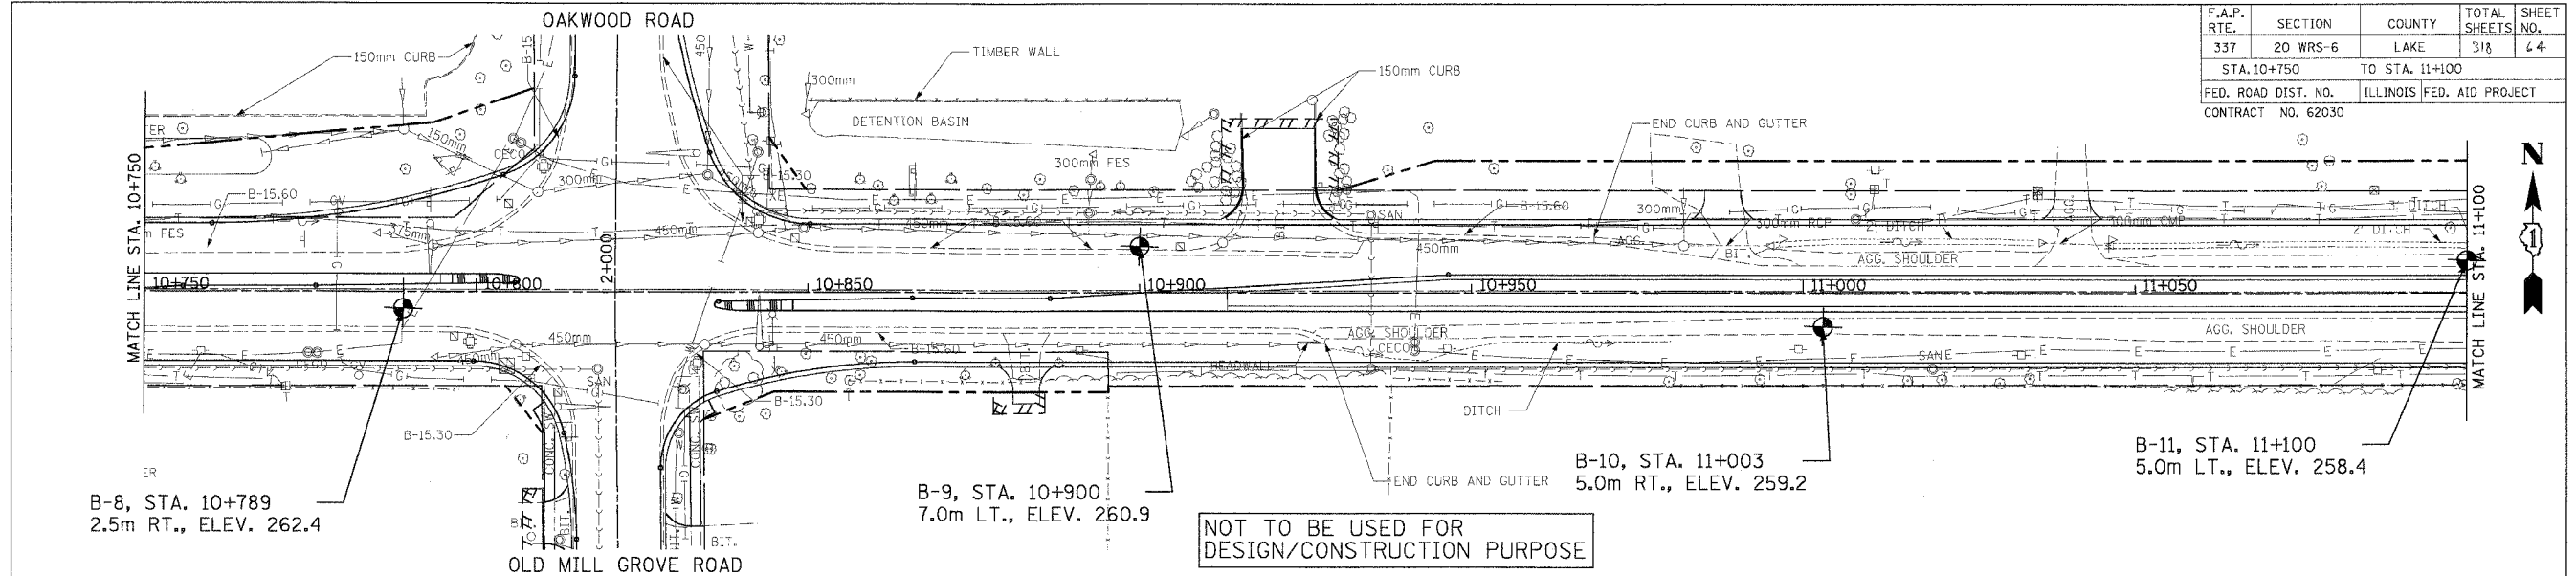

BY	DATE
FINAL SURVEY PLOTTED	
NOTE BOOK TEMPLATE AREAS CHECKED	
NO.	

BY	DATE
ORIGINAL SURVEY PLOTTED	
NOTE BOOK TEMPLATE AREAS CHECKED	
NO.	

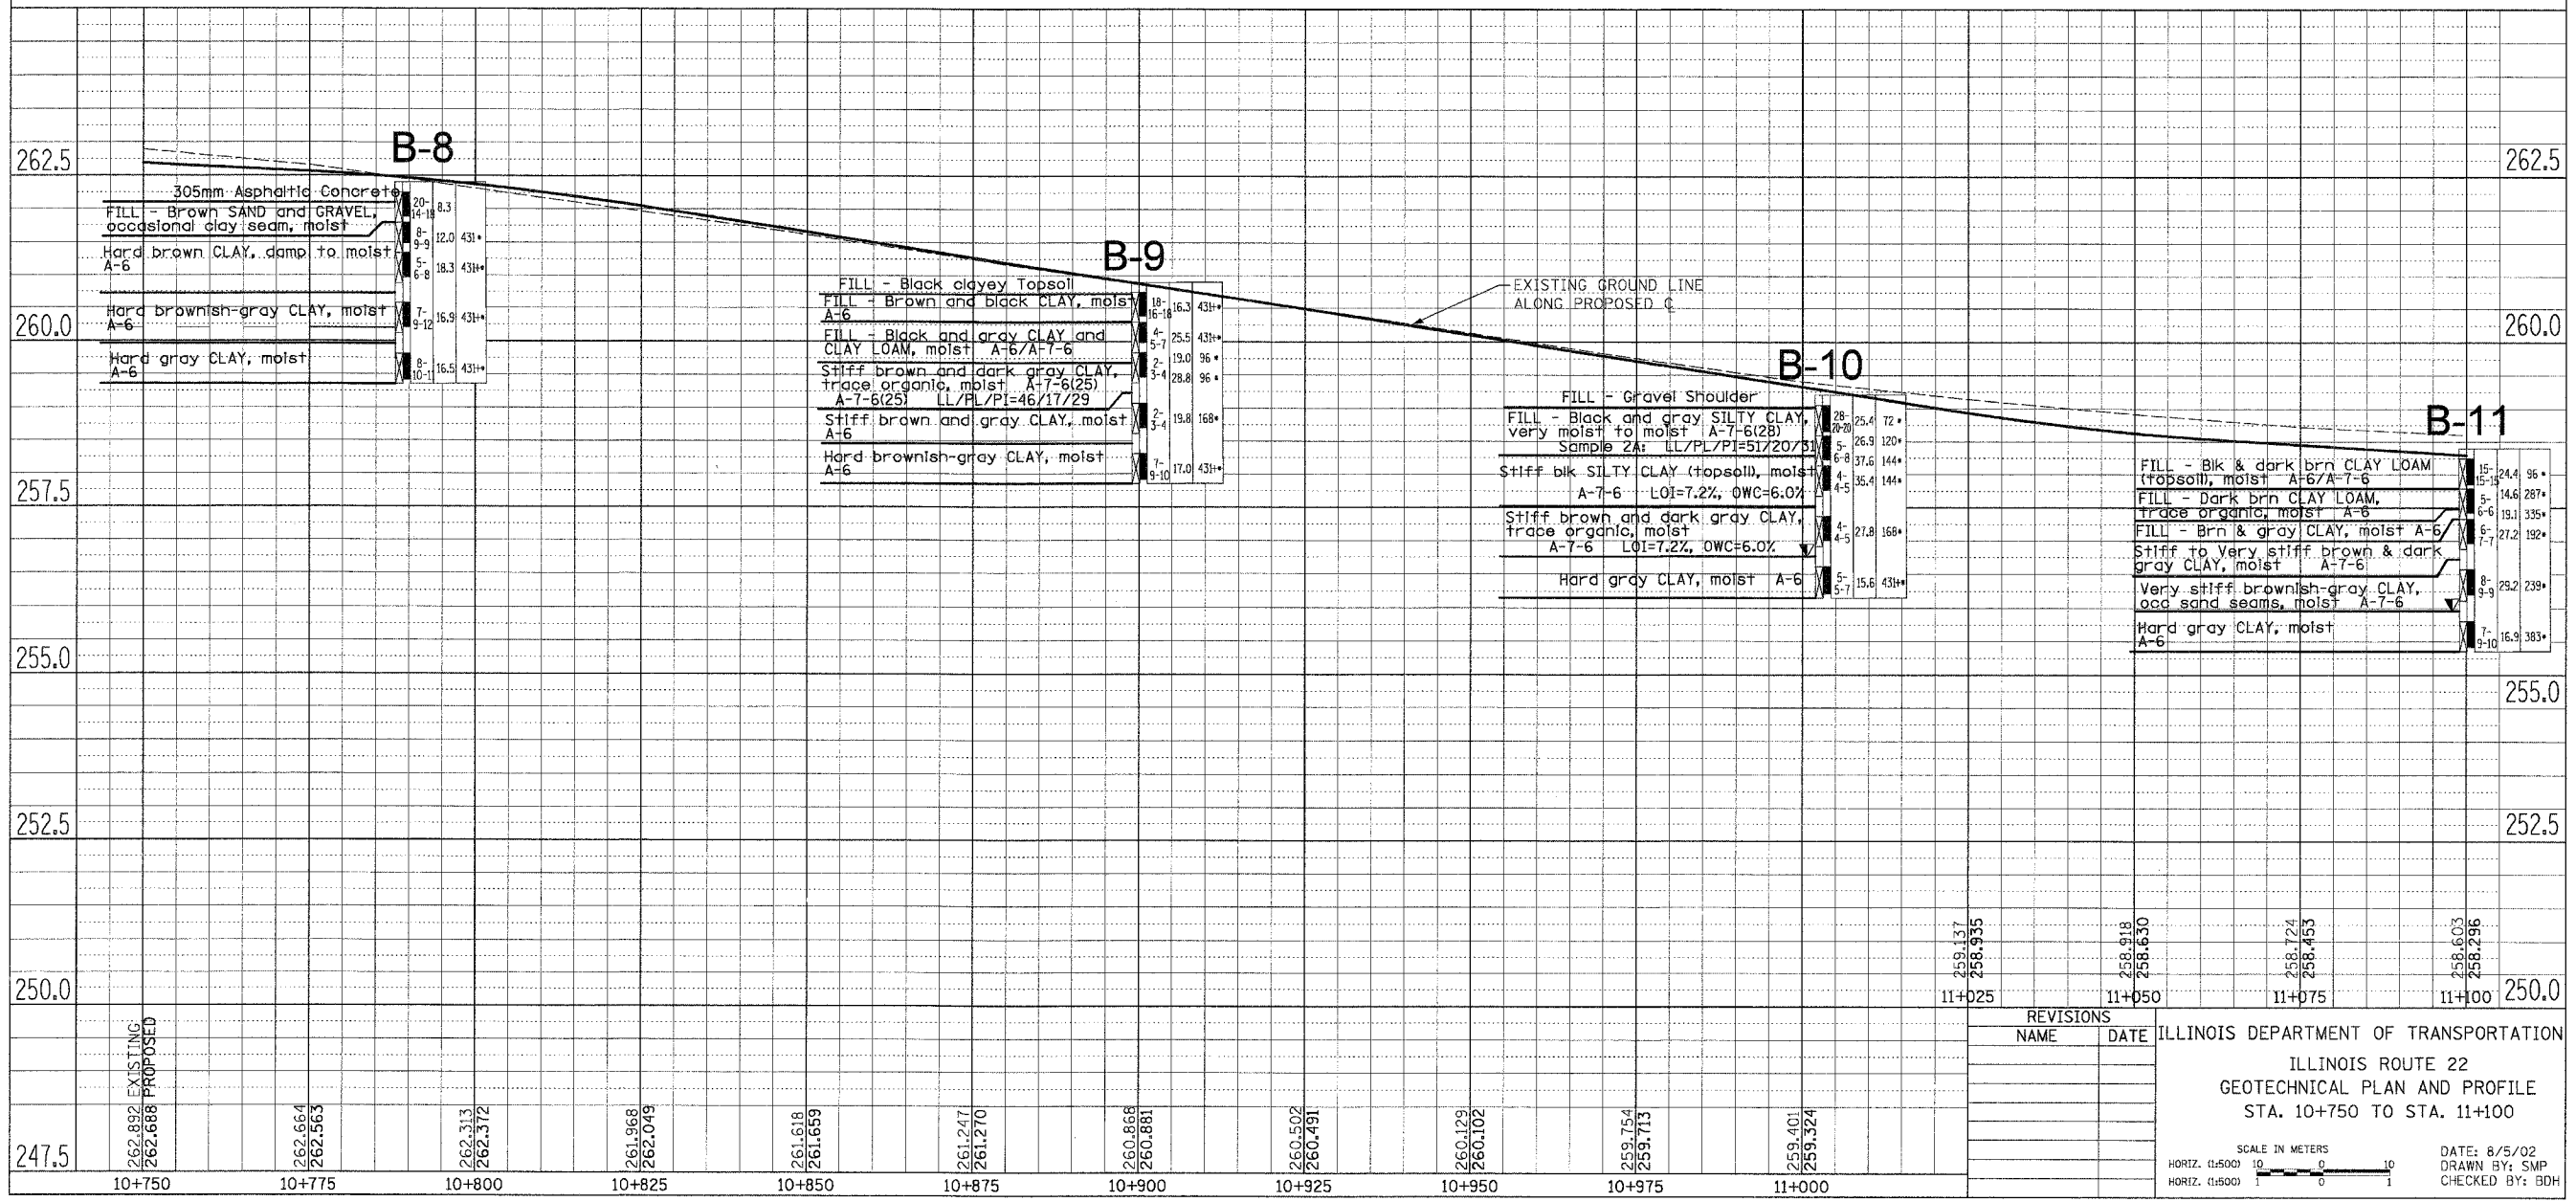

NOT TO BE USED FOR DESIGN/CONSTRUCTION PURPOSE

REVISIONS	
NAME	DATE

ILLINOIS DEPARTMENT OF TRANSPORTATION
ILLINOIS ROUTE 22
GEOTECHNICAL PLAN AND PROFILE
STA. 10+750 TO STA. 11+100

SCALE IN METERS
HORIZ. (1:500) 0 10
HORIZ. (1:500) 1 0 1

DATE: 8/5/02
DRAWN BY: SMP
CHECKED BY: BDH