


| | | | | |
|---------------------|----------|---------------------------|--------------|-----------|
| F.A.P. RTE. | SECTION | COUNTY | TOTAL SHEETS | SHEET NO. |
| 337 | 20 WRS-6 | LAKE | 318 | 67 |
| STA. 11+550 | | TO STA. 11+725 | | |
| FED. ROAD DIST. NO. | | ILLINOIS FED. AID PROJECT | | |
| CONTRACT NO. 62030 | | | | |

NOT TO BE USED FOR DESIGN/CONSTRUCTION PURPOSE

| | | |
|--------------------|----|------|
| FINAL SURVEY | BY | DATE |
| SURVEY PLOTTED | | |
| NOTE BOOK TEMPLATE | | |
| AREAS CHECKED | | |
| NO. | | |

| | | |
|--------------------|----|------|
| ORIGINAL SURVEY | BY | DATE |
| SURVEY PLOTTED | | |
| NOTE BOOK TEMPLATE | | |
| AREAS CHECKED | | |
| NO. | | |

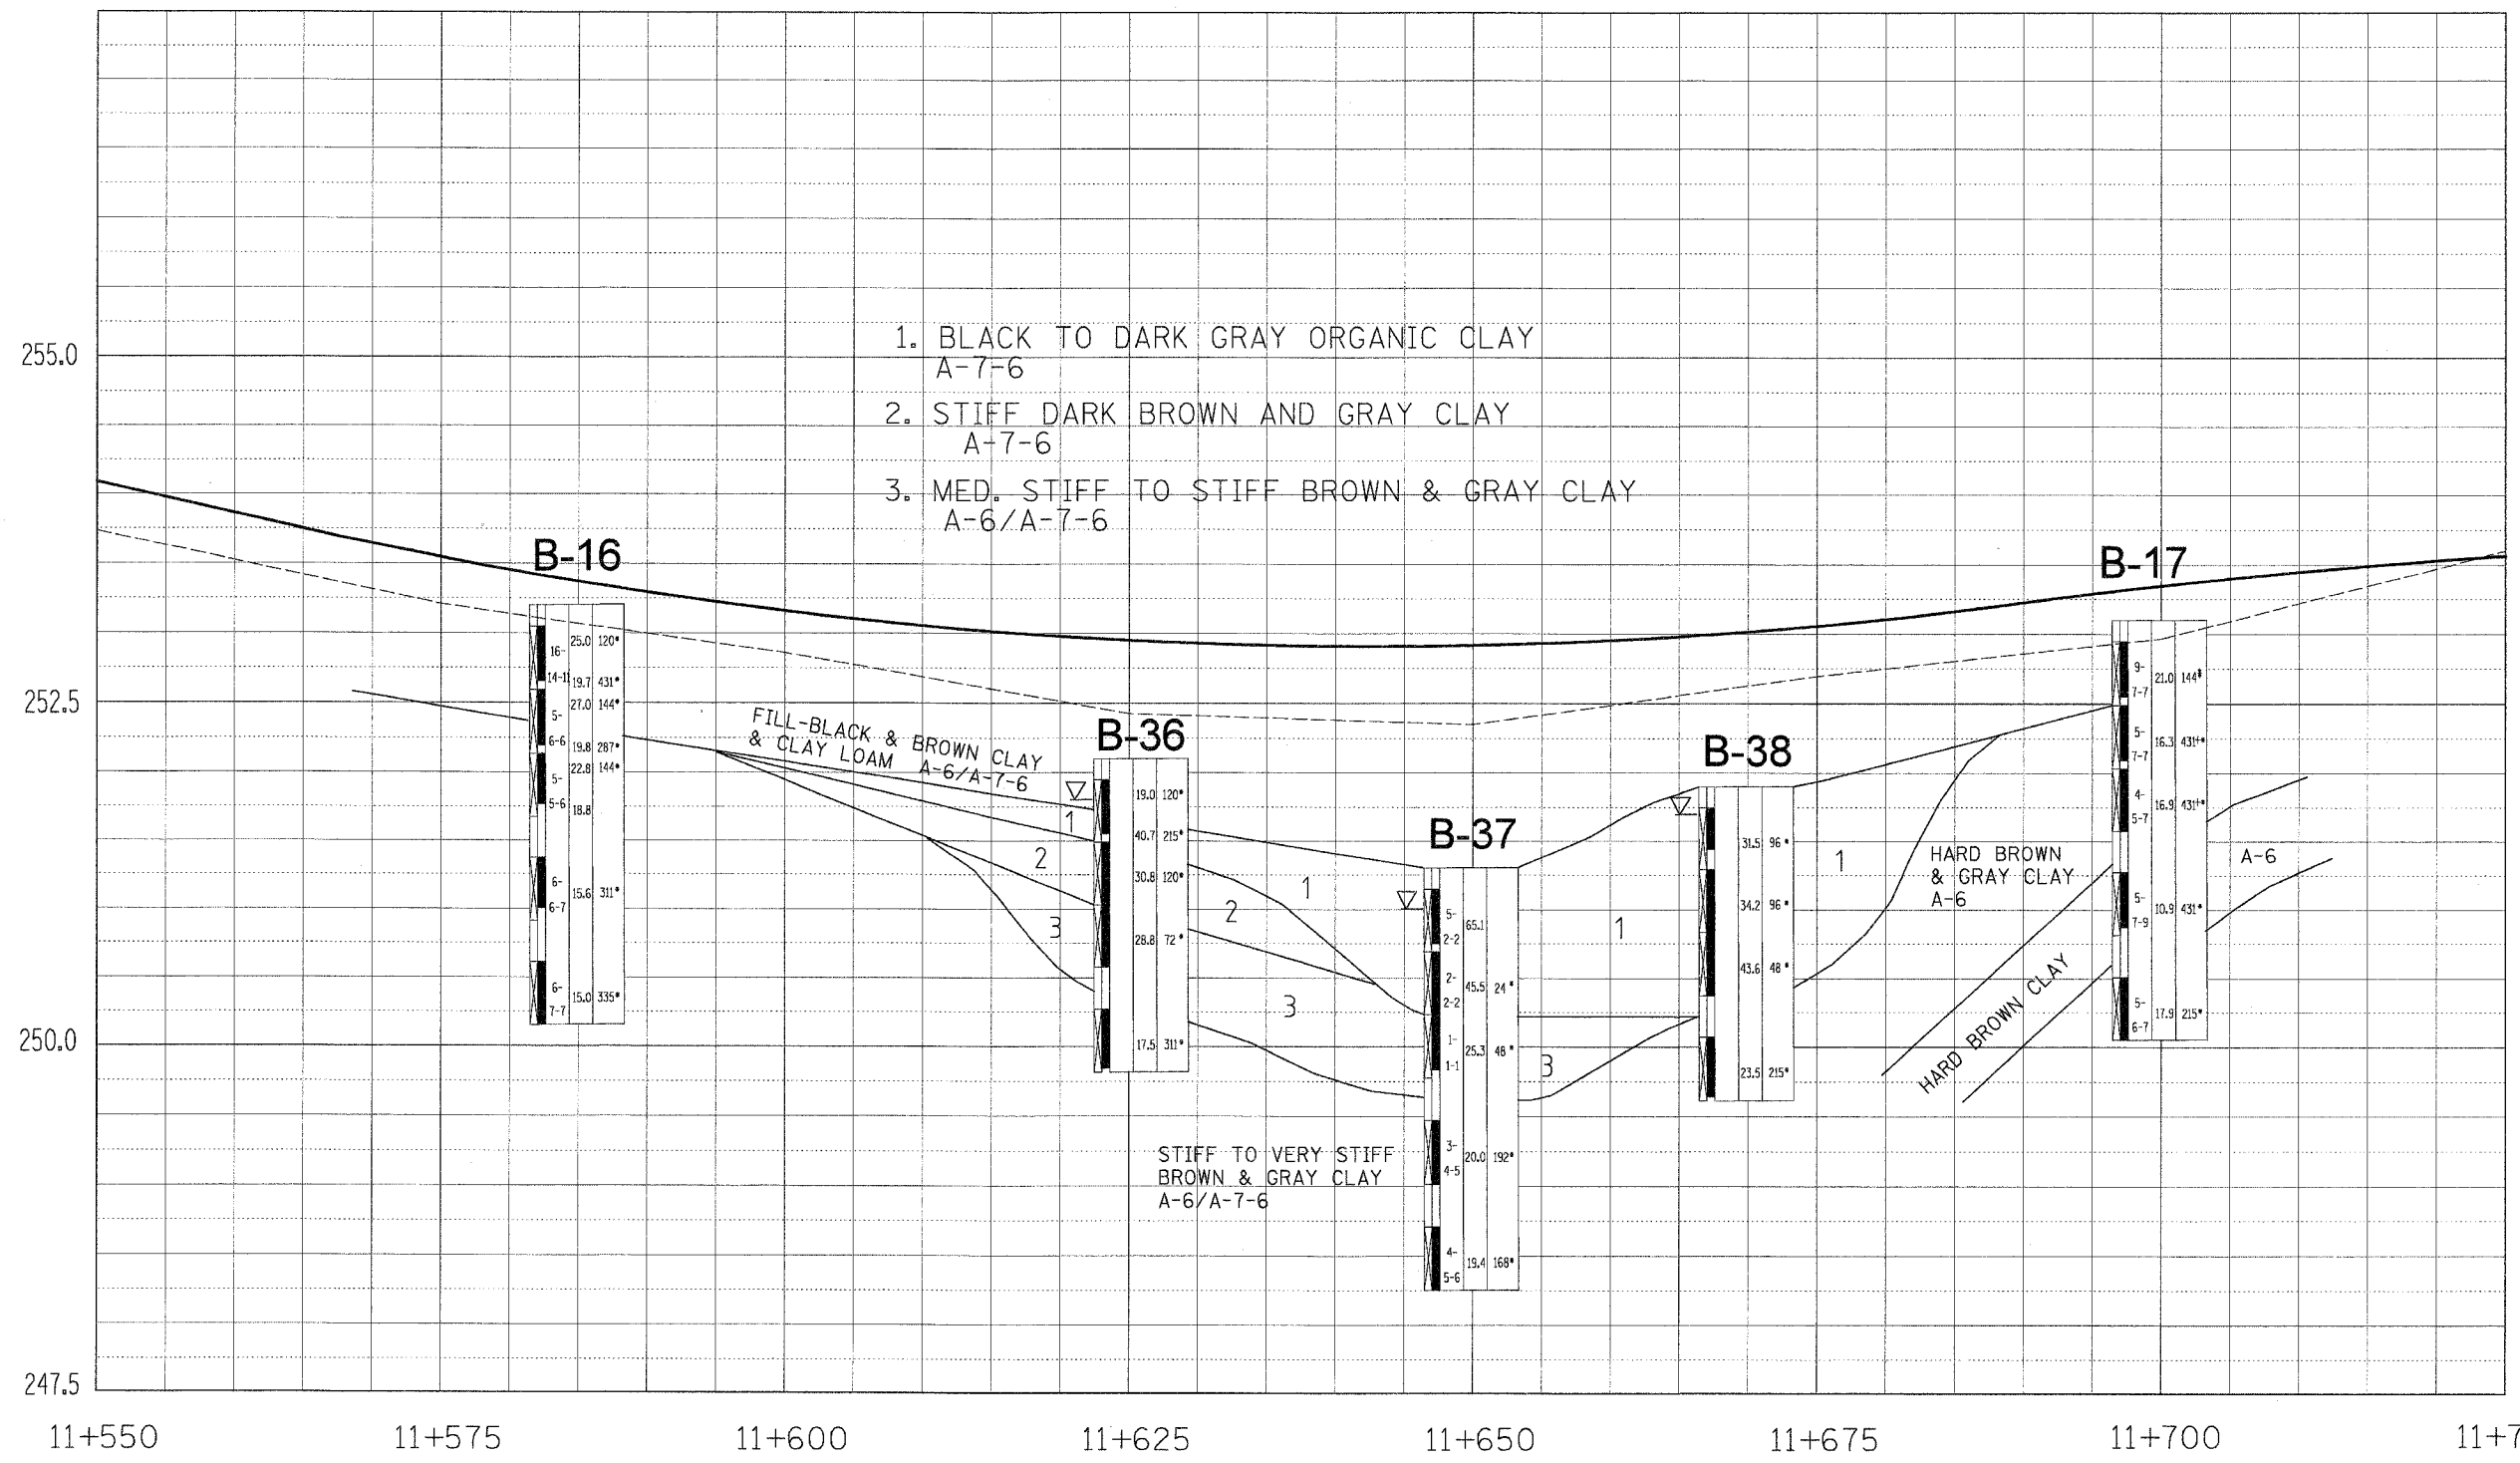

| REVISIONS | | ILLINOIS DEPARTMENT OF TRANSPORTATION |
|-----------|------|--|
| NAME | DATE | |
| | | ILLINOIS ROUTE 22 GEOTECHNICAL PLAN AND PROFILE STA. 11+550 TO STA. 11+725 |
| | | |
| | | |
| | | |
| | | |

SCALE IN METERS
 HORIZ. (1:500) 0 10
 HORIZ. (1:500) 0 10

DATE: 8/5/02
 DRAWN BY: SMP
 CHECKED BY: BDH