

F.A.P. RTE.	SECTION	COUNTY	TOTAL SHEETS	SHEET NO.
337	20 WRS-6	LAKE	3/8	70
STA. 12+500		TO STA. 12+700		
FED. ROAD DIST. NO.		ILLINOIS FED. AID PROJECT		
CONTRACT NO. 62030				

B-25, STA. 12+500
6m LT., ELEV. 240.6

B-26, STA. 12+600
3.0m LT., ELEV. 242.9

B-27, STA. 12+700
3.5m LT., ELEV. 237.5


NOT TO BE USED FOR
DESIGN/CONSTRUCTION PURPOSE

PROP. CURVE 25
PI STA = 12+644.660
 $\Delta = 3^\circ 11' 00''$ (RT)
R = 2,666.682 m
T = 74.101 m
L = 148.164 m
E = 1.029 m
SE = NORMAL CROWN
P.C. STA = 12+570.560
P.T. STA = 12+718.723

SCALE:
HORIZ. 1:500
VERT. 1:50

FINAL SURVEY PLOTTED	BY	DATE
NOTE BOOK TEMPLATE AREAS CHECKED		
NO.		

ORIGINAL SURVEY PLOTTED	BY	DATE
NOTE BOOK TEMPLATE AREAS CHECKED		
NO.		

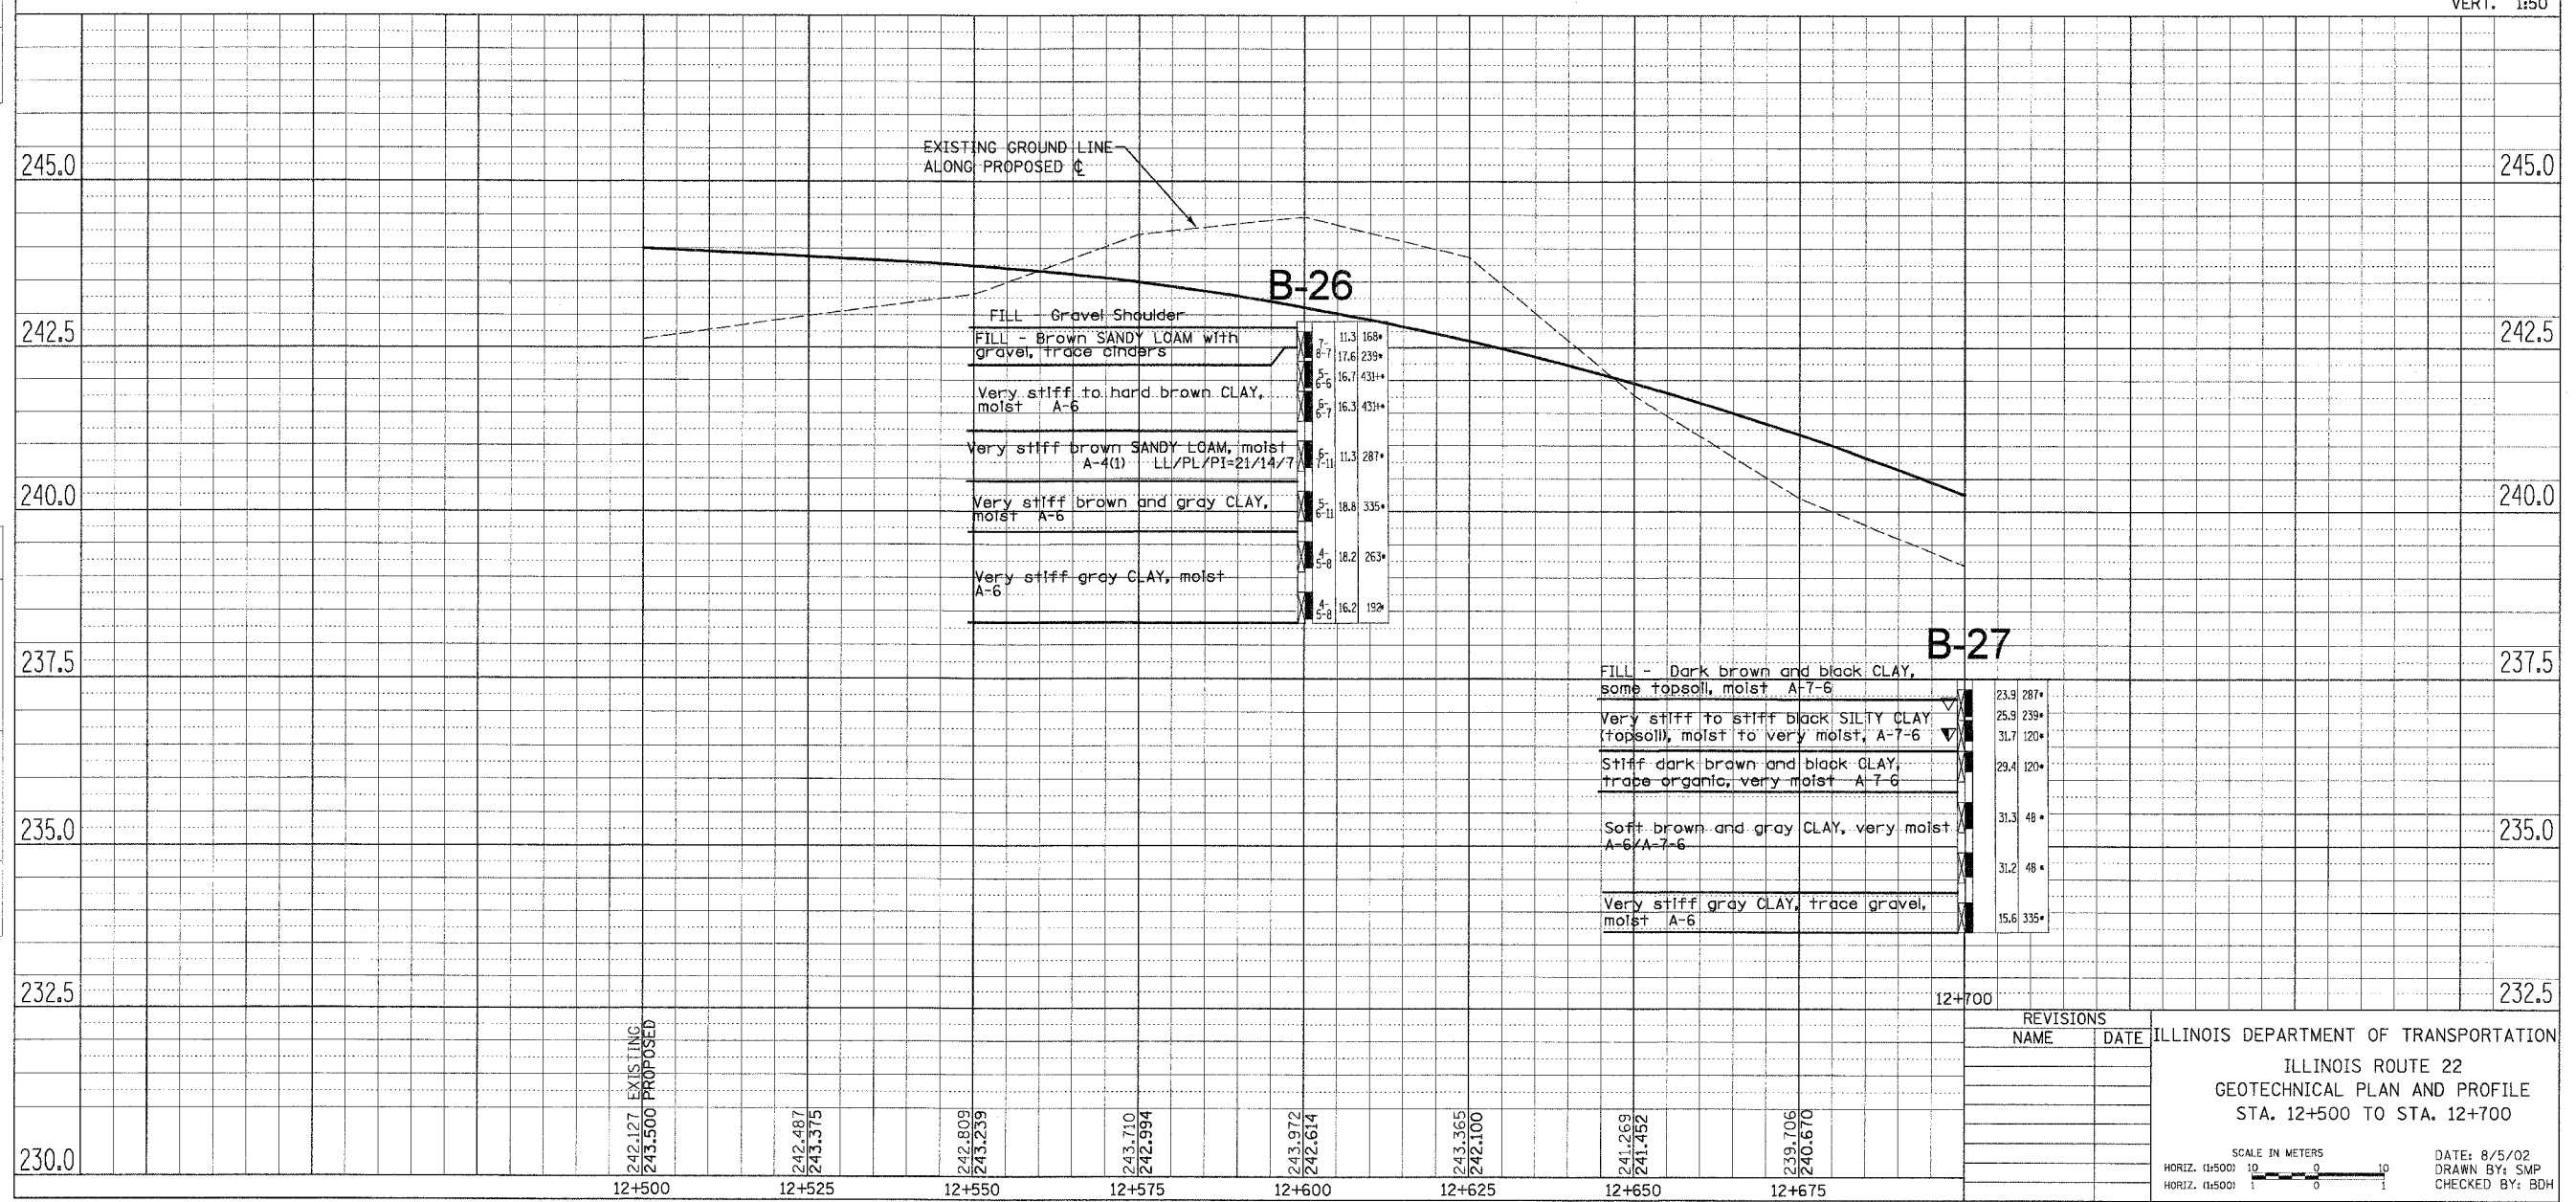

REVISIONS		ILLINOIS DEPARTMENT OF TRANSPORTATION ILLINOIS ROUTE 22 GEOTECHNICAL PLAN AND PROFILE STA. 12+500 TO STA. 12+700
NAME	DATE	
		SCALE IN METERS HORIZ. (1:500) 10 0 10 HORIZ. (1:500) 1 0 1
		DATE: 8/5/02 DRAWN BY: SMP CHECKED BY: BDH