


F.A.P. RTE.	SECTION	COUNTY	TOTAL SHEETS	SHEET NO.
337	20 WRS-6	LAKE	318	167
STA. 10+650		TO STA. 11+000		
FED. ROAD DIST. NO.		ILLINOIS FED. AID PROJECT		
CONTRACT NO. 62030				

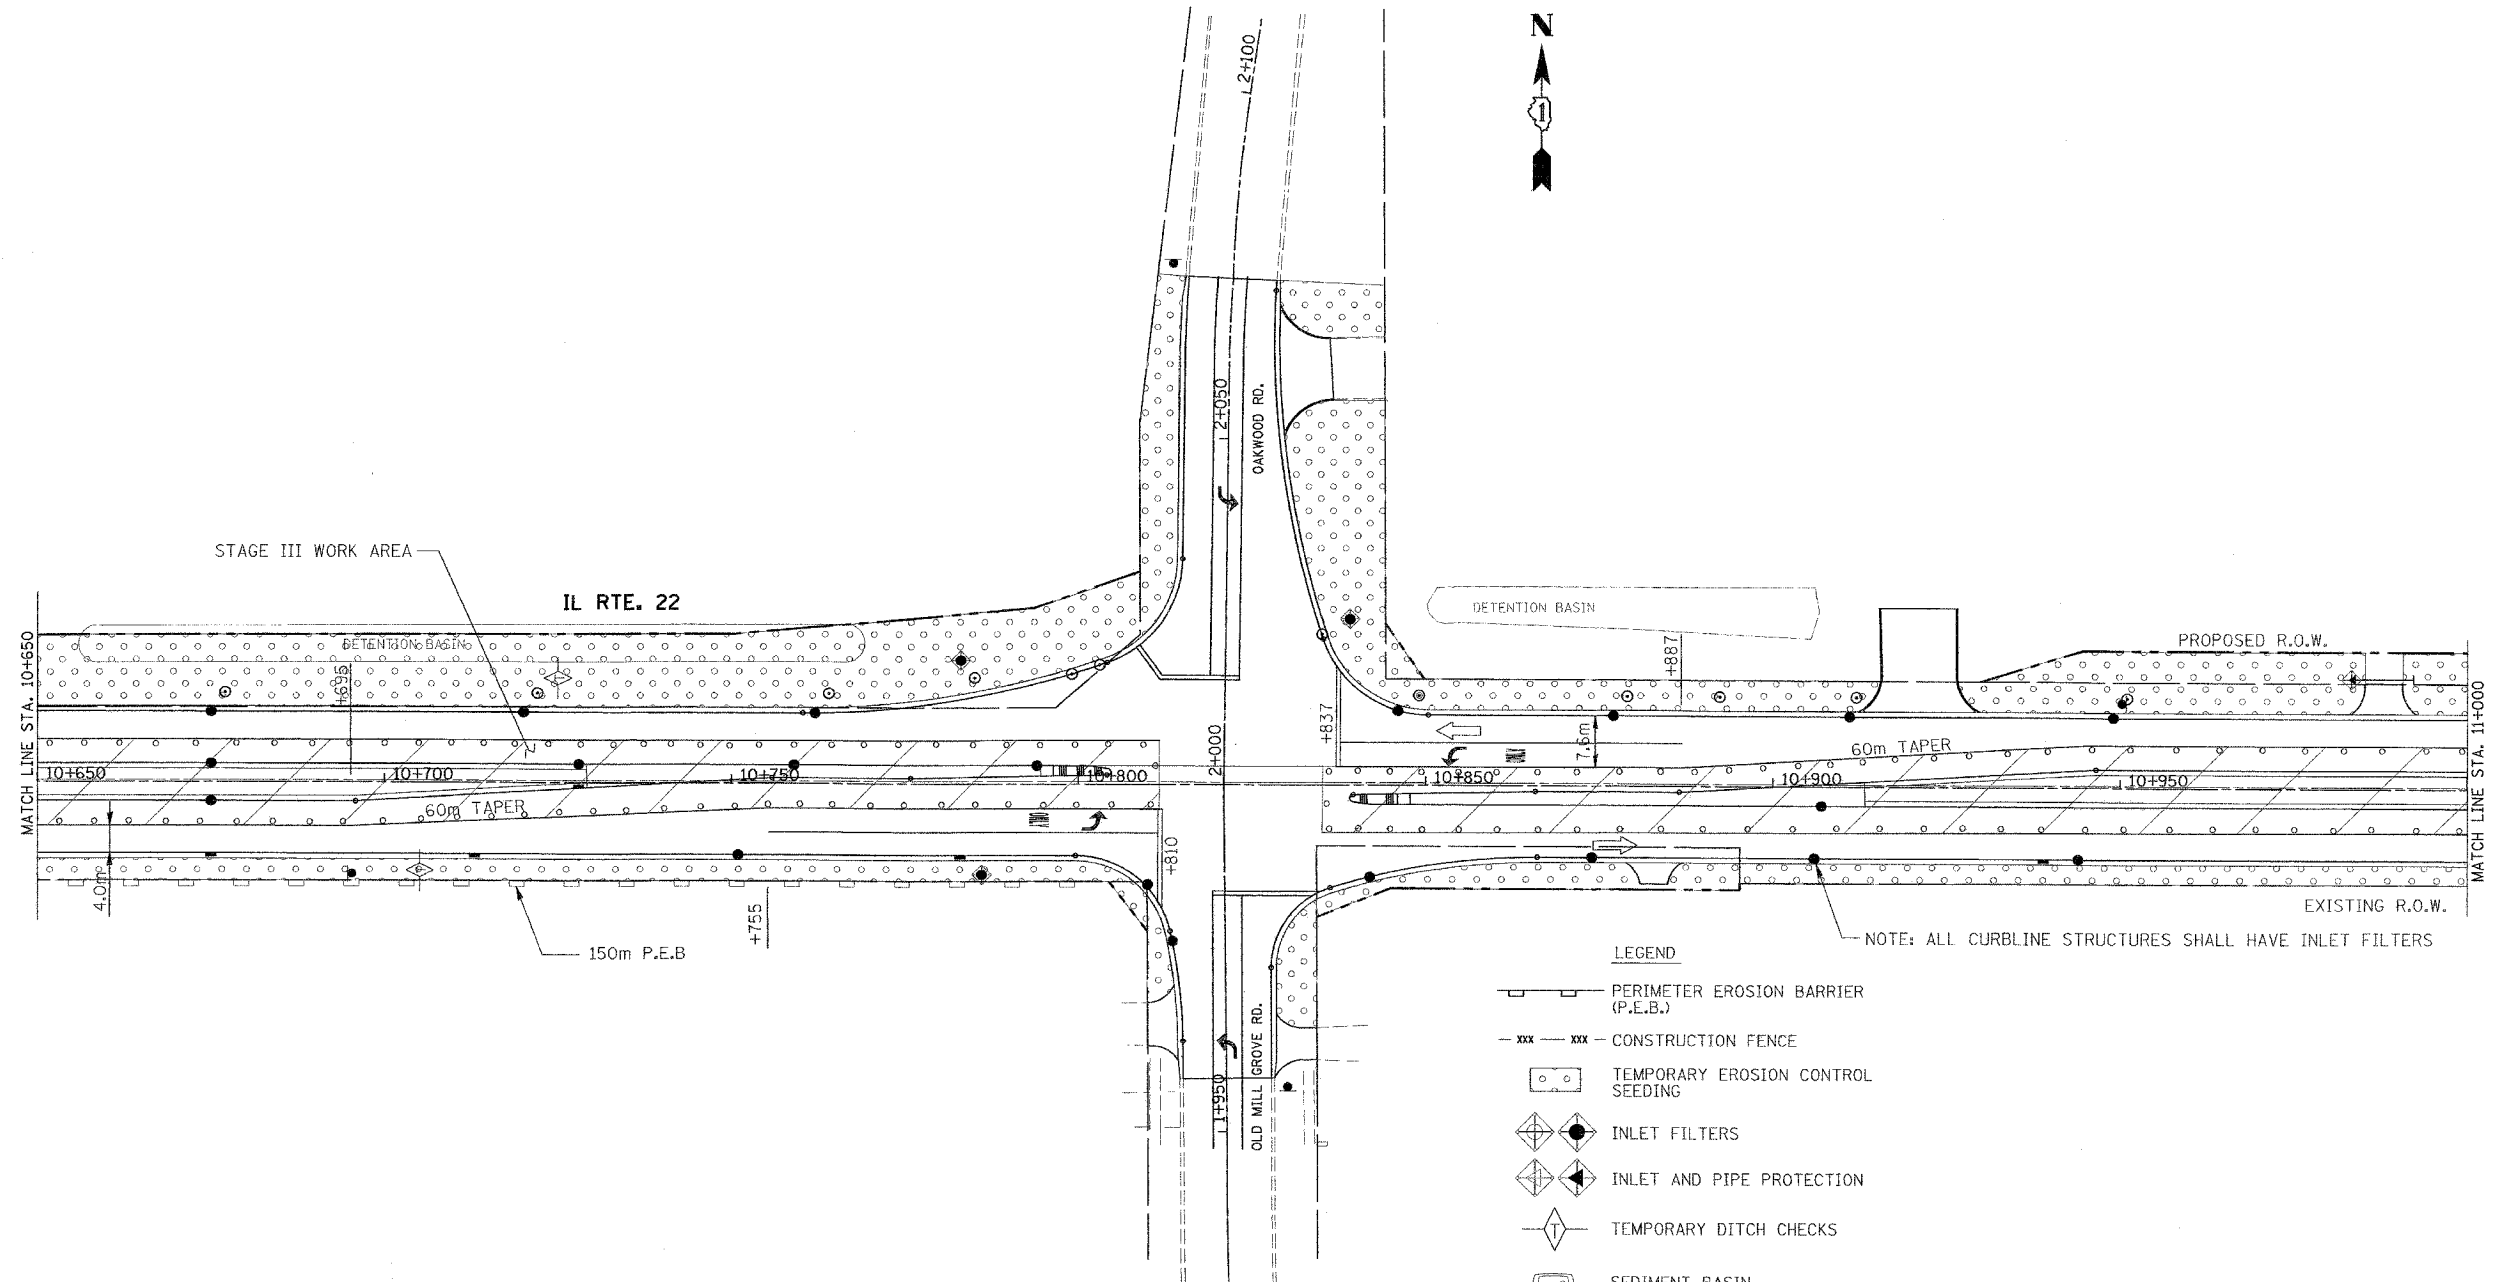

LEGEND

- PERIMETER EROSION BARRIER (P.E.B.)
- CONSTRUCTION FENCE
- TEMPORARY EROSION CONTROL SEEDING
- INLET FILTERS
- INLET AND PIPE PROTECTION
- TEMPORARY DITCH CHECKS
- SEDIMENT BASIN
- EROSION CONTROL BLANKET
- TEMPORARY PAVEMENT
- CONSTRUCTION AREA
- DRAINAGE STRUCTURES

NOTE: ALL CURBLINE STRUCTURES SHALL HAVE INLET FILTERS

REVISIONS	
NAME	DATE

ILLINOIS DEPARTMENT OF TRANSPORTATION
 ILLINOIS ROUTE 22
 STORMWATER POLLUTION PREVENTION PLAN
 STAGE III
 STA. 10+650 TO STA. 11+000
 SCALE IN METERS
 HORIZ. (1:5000) DRAWN BY: SMP
 DATE: 03/11/05 CHECKED BY: MGJ