
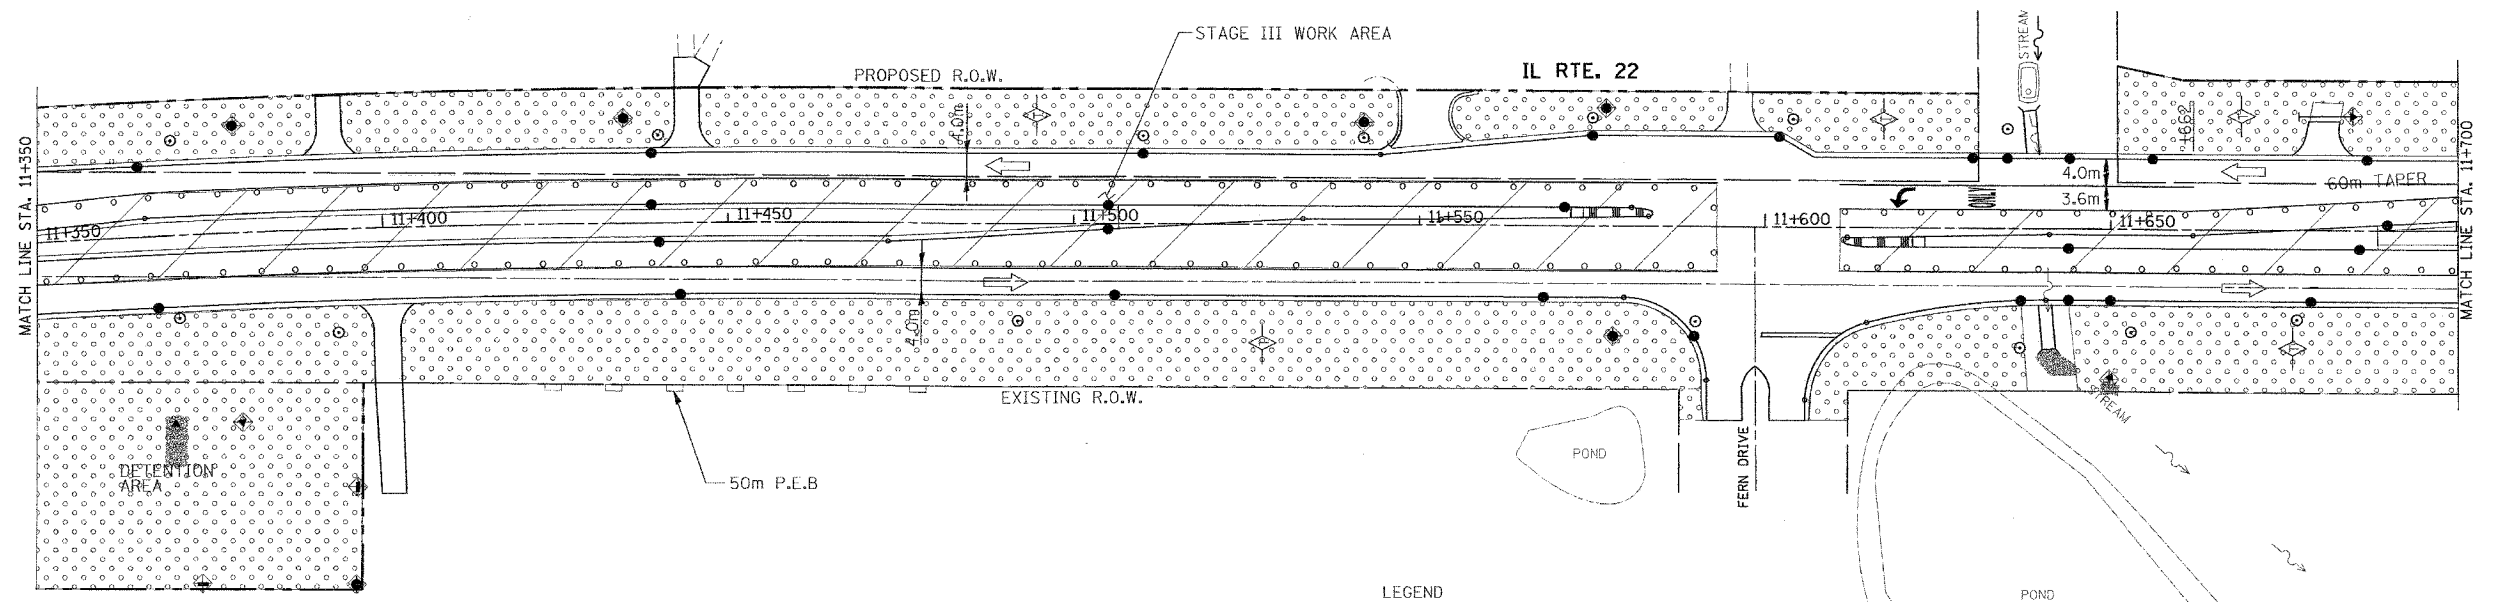


F.A.P. RTE.	SECTION	COUNTY	TOTAL SHEETS	SHEET NO.
337	20 WRS-6	LAKE	3/8	168
STA. 11+000		TO STA. 11+700		
FED. ROAD DIST. NO.		ILLINOIS FED. AID PROJECT		
CONTRACT NO. 62030				

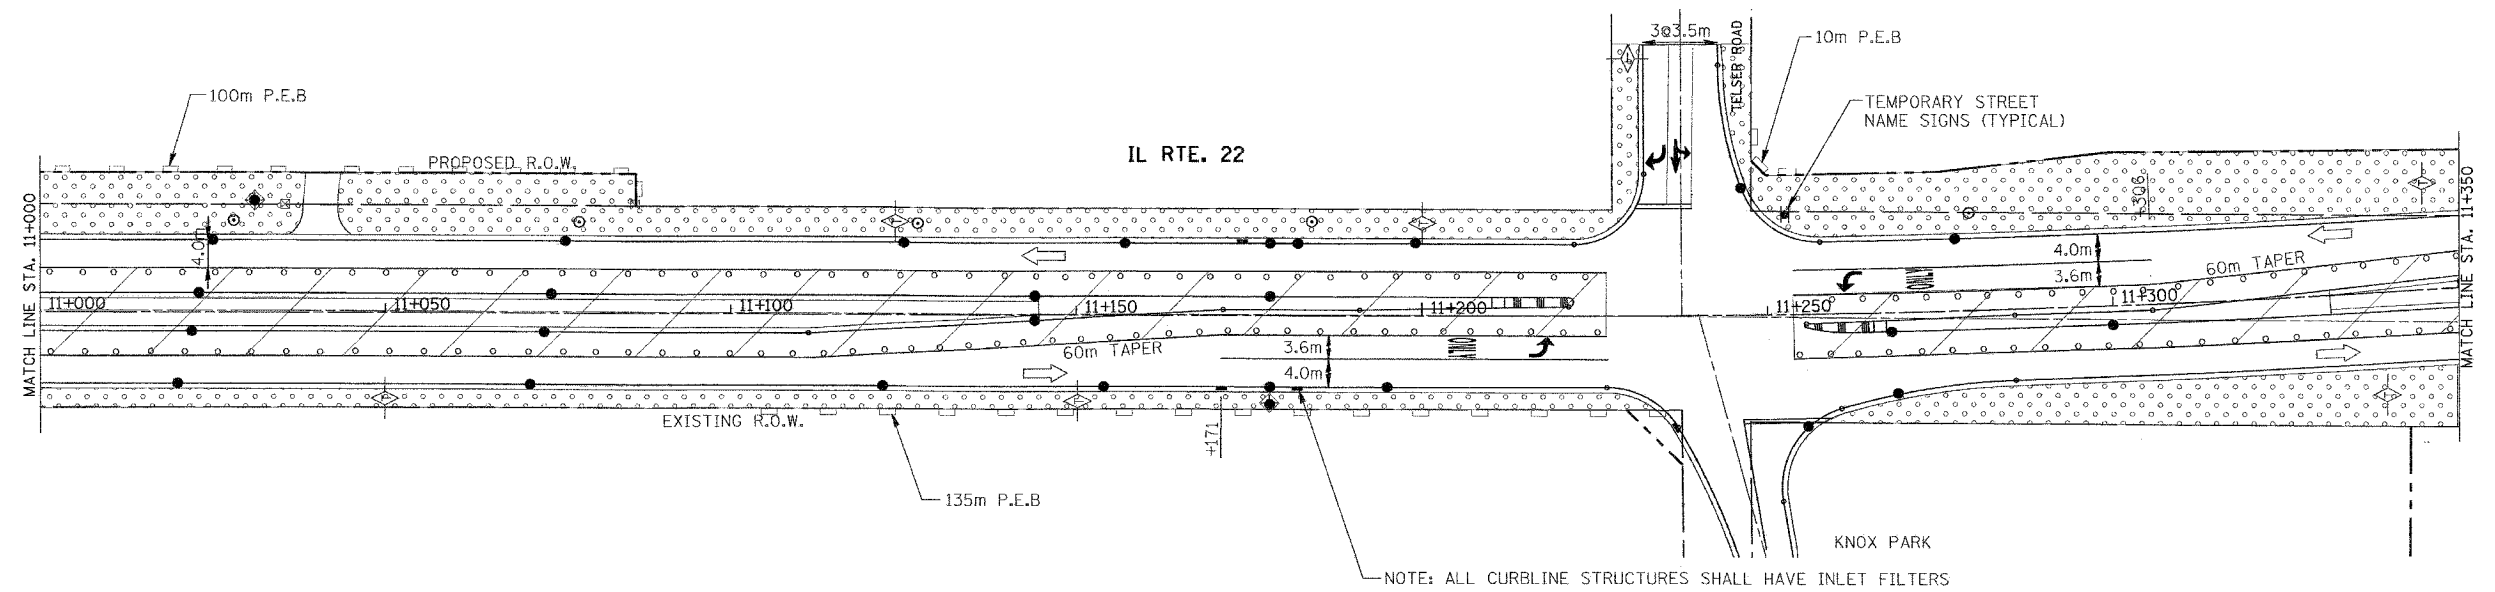

- LEGEND**
- PERIMETER EROSION BARRIER (P.E.B.)
 - CONSTRUCTION FENCE
 - TEMPORARY EROSION CONTROL SEEDING
 - INLET FILTERS
 - INLET AND PIPE PROTECTION
 - TEMPORARY DITCH CHECKS
 - SEDIMENT BASIN
 - EROSION CONTROL BLANKET
 - TEMPORARY PAVEMENT
 - CONSTRUCTION AREA
 - DRAINAGE STRUCTURES

REVISIONS	
NAME	DATE

ILLINOIS DEPARTMENT OF TRANSPORTATION
 ILLINOIS ROUTE 22
 STORMWATER POLLUTION PREVENTION PLAN
 STAGE III
 STA. 11+000 TO STA. 11+700
 SCALE IN METERS
 HORIZ. (1:500) DRAWN BY: SMP
 DATE: 03/11/05 CHECKED BY: MGJ