



F.A.P. RTE.	SECTION	COUNTY	TOTAL SHEETS	SHEET NO.
337	20 WRS-6	LAKE	3/8	170
STA. 12+350		TO STA. 12+950		
FED. ROAD DIST. NO.		ILLINOIS FED. AID PROJECT		
CONTRACT NO. 62030				

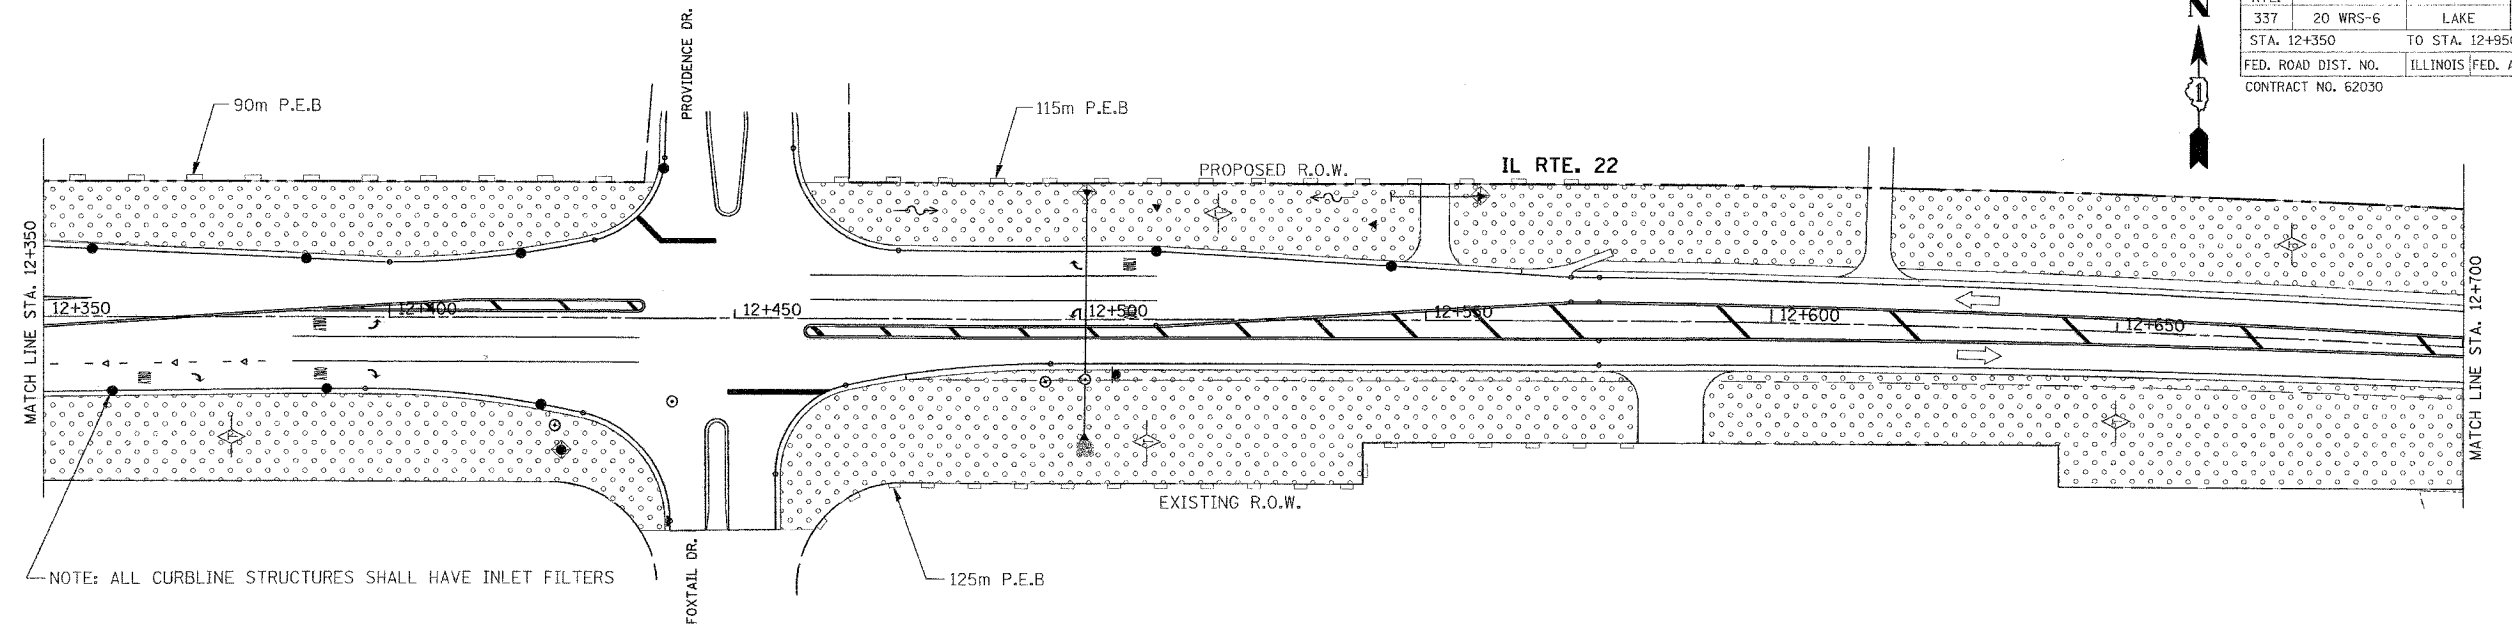

NOTE: ALL CURBLINE STRUCTURES SHALL HAVE INLET FILTERS

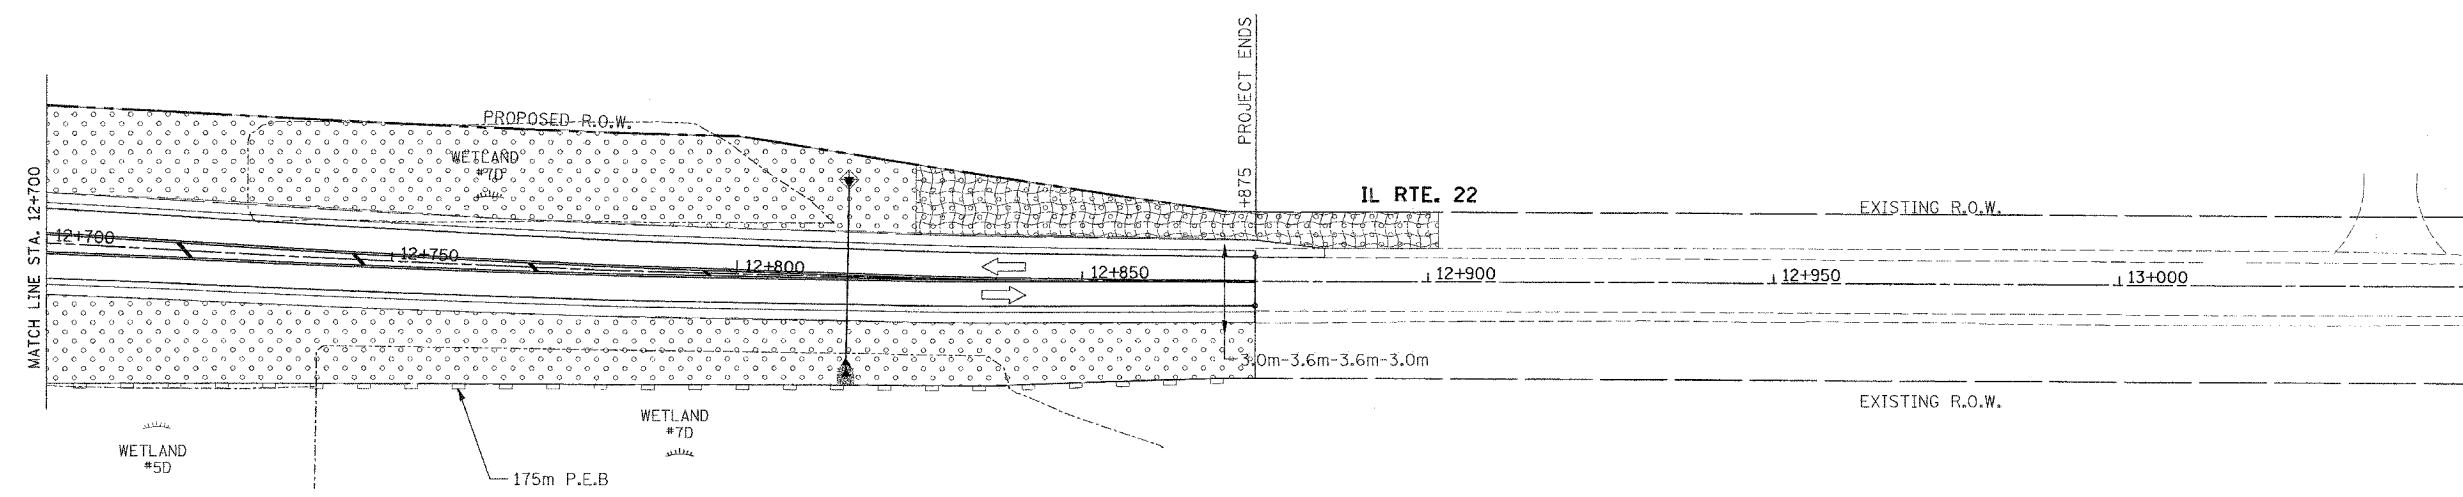

LEGEND

- PERIMETER EROSION BARRIER (P.E.B.)
- CONSTRUCTION FENCE
- TEMPORARY EROSION CONTROL SEEDING
- INLET FILTERS
- INLET AND PIPE PROTECTION
- TEMPORARY DITCH CHECKS
- SEDIMENT BASIN
- EROSION CONTROL BLANKET
- TEMPORARY PAVEMENT
- CONSTRUCTION AREA
- DRAINAGE STRUCTURES

REVISIONS	
NAME	DATE

ILLINOIS DEPARTMENT OF TRANSPORTATION  
 ILLINOIS ROUTE 22  
 STORMWATER POLLUTION PREVENTION PLAN  
 STAGE III  
 STA. 12+350 TO STA. 13+000  
 SCALE IN METERS  
 HORIZ. 1:5000 DRAWN BY: SMP  
 DATE: 03/11/05 CHECKED BY: MGJ