


**STORMWATER POLLUTION PREVENTION LEGEND**


- PERIMETER EROSION BARRIER (P.E.B.)
- CONSTRUCTION FENCE
- TEMPORARY EROSION CONTROL SEEDING
- INLET AND PIPE PROTECTION
- INLET FILTERS (EXISTING DRAINAGE STRUCTURES)
- INLET FILTERS (PROPOSED DRAINAGE STRUCTURES)
- TEMPORARY DITCH CHECK, ROLLED EXCELSIOR
- SEDIMENT BASIN
- EROSION CONTROL BLANKET
- DRAINAGE STRUCTURES

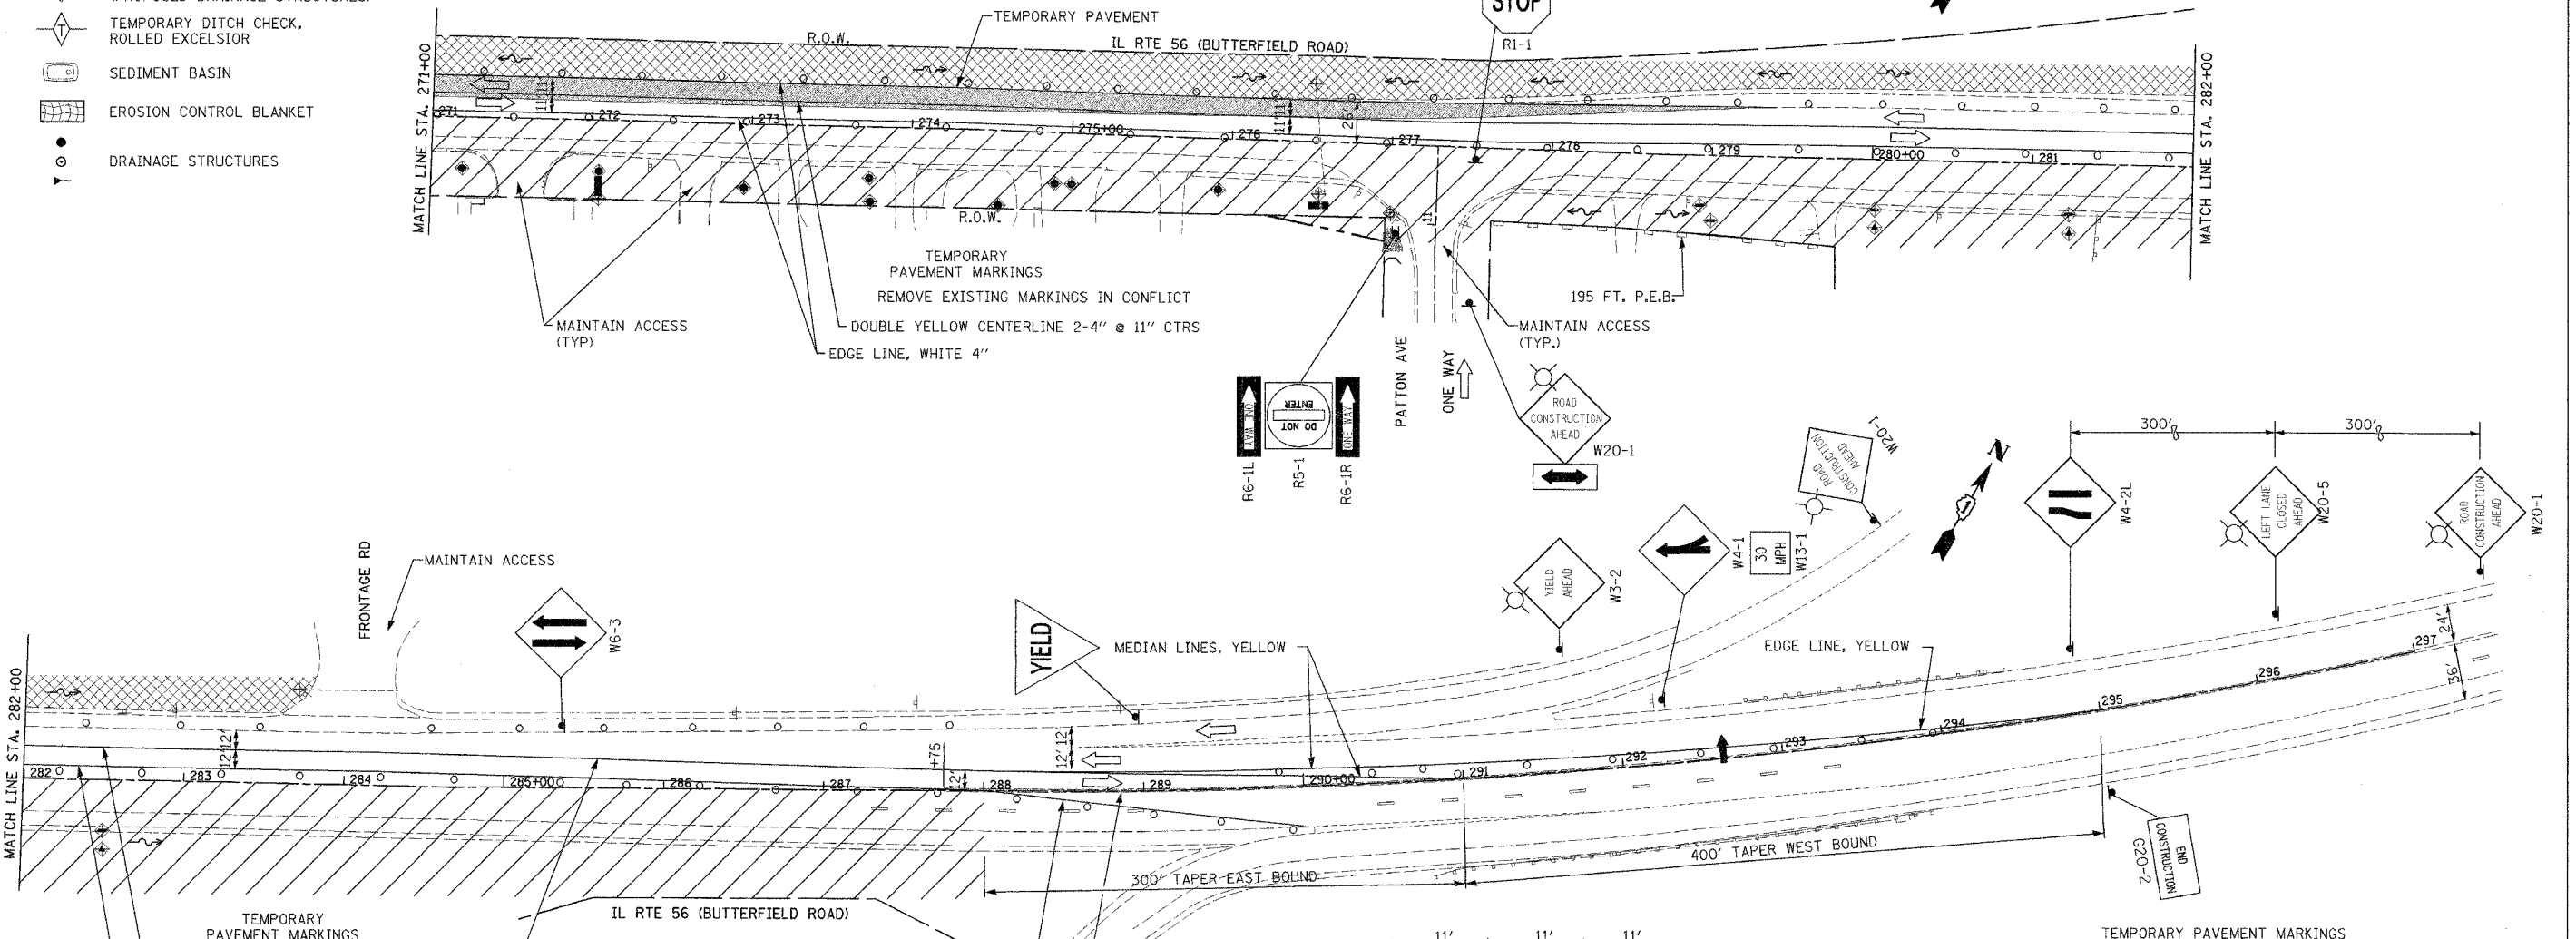

**MAINTENANCE OF TRAFFIC LEGEND**

- CONSTRUCTION AREA
- DIRECTION OF TRAFFIC
- TYPE II BARRICADES OR DRUMS WITH STEADY BURN LIGHTS AT 50' C-C UNLESS OTHERWISE NOTED DEVICES IN TAPER (25' C-C) DEVICES IN RADII (10' C-C)
- CONSTRUCTION SIGN
- TYPE III BARRICADES WITH FLASHING LIGHTS (2 EACH)
- ARROW BOARD
- TEMPORARY PAVEMENT
- TEMPORARY DRAINAGE
- FLASHING RED LIGHT

- TEMPORARY PAVEMENT MARKINGS**
- 4" WHITE EDGE LINE - EACH EDGE (YELLOW FOR INSIDE EDGE)
  - 4" WHITE SKIP DASH - (30 FT. SKIP-10 FT. DASH) - BETWEEN LANES
  - 4" DOUBLE YELLOW - MEDIANS AND BETWEEN OPPOSING LANES
  - 6" WHITE LANE LINE - STORAGE AREA OF LEFT-TURN BAY
  - 6" WHITE SKIP DASH - (6 FT. SKIP-2 FT. DASH) - LEFT-TURN BAY
  - 12" YELLOW DIAGONALS - (20 FT. C-C) - MEDIANS AND GORES
  - 24" WHITE STOP BAR - ALL LOCATIONS
  - WHITE LETTERS AND SYMBOLS - TURN LANES

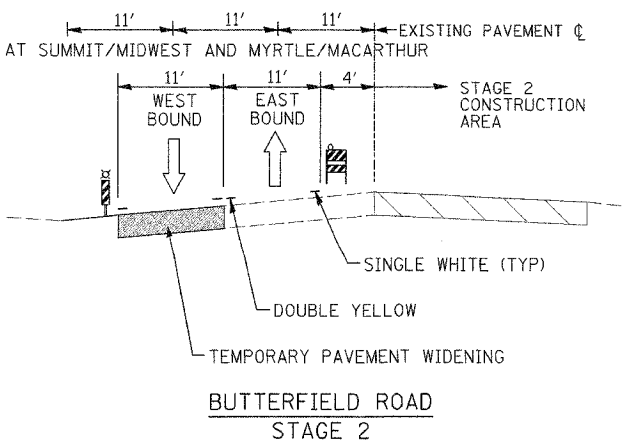

REVISIONS	
NAME	DATE

ILLINOIS DEPARTMENT OF TRANSPORTATION  
 F.A.U. ROUTE 3545  
 IL RTE 56 (BUTTERFIELD ROAD)  
**STORMWATER POLLUTION PREVENTION AND MAINTENANCE OF TRAFFIC STAGE 2**

DATE: 2/20/04  
 DRAWN BY: SMP  
 CHECKED BY: BDH