
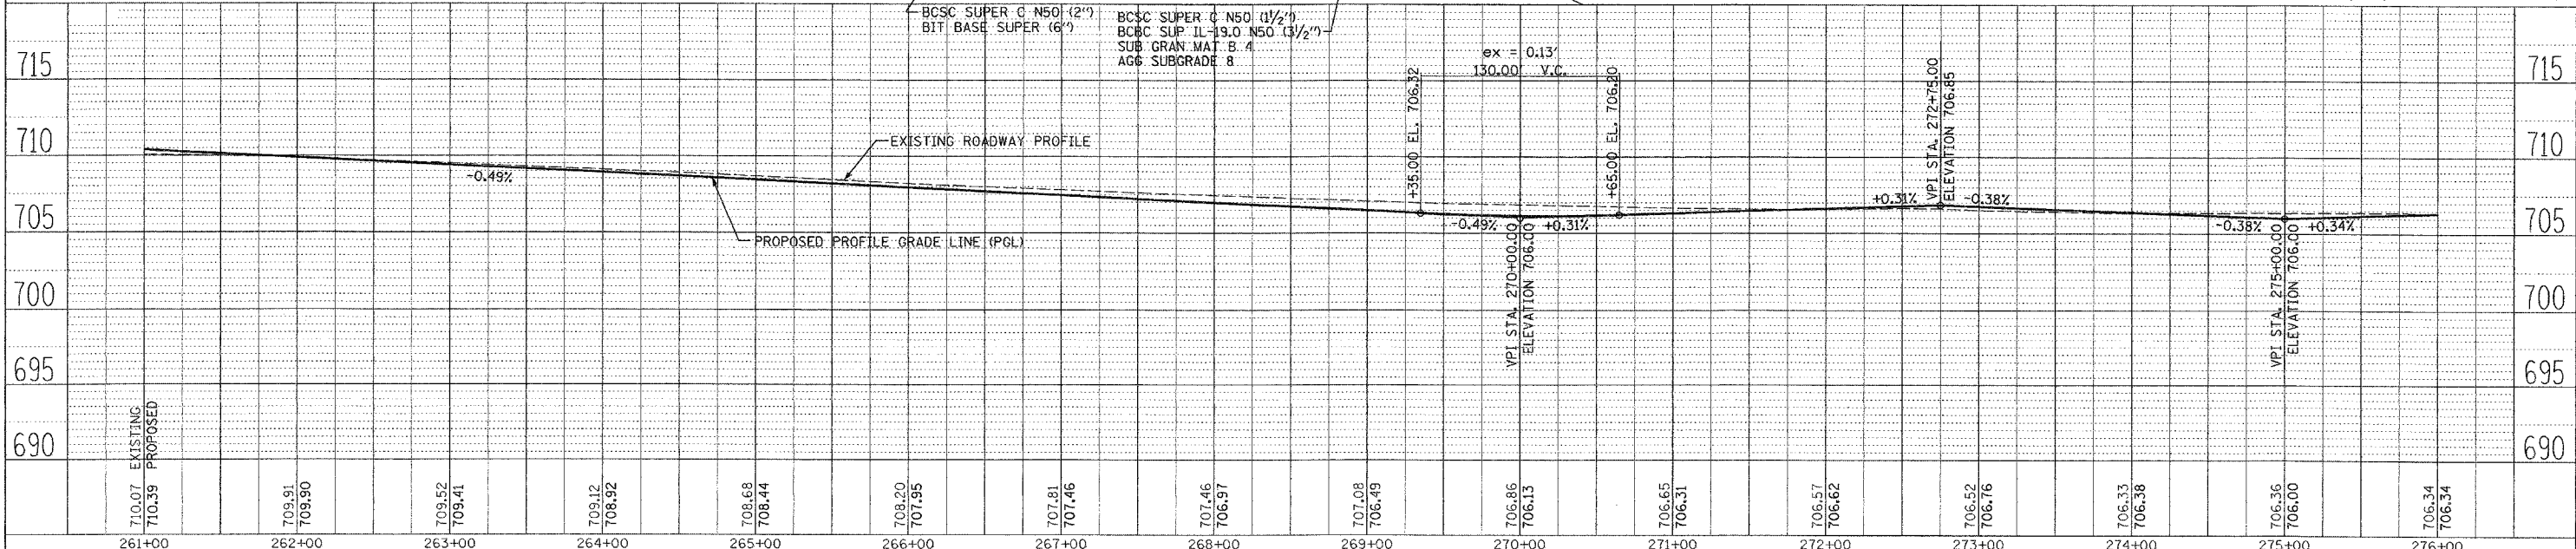
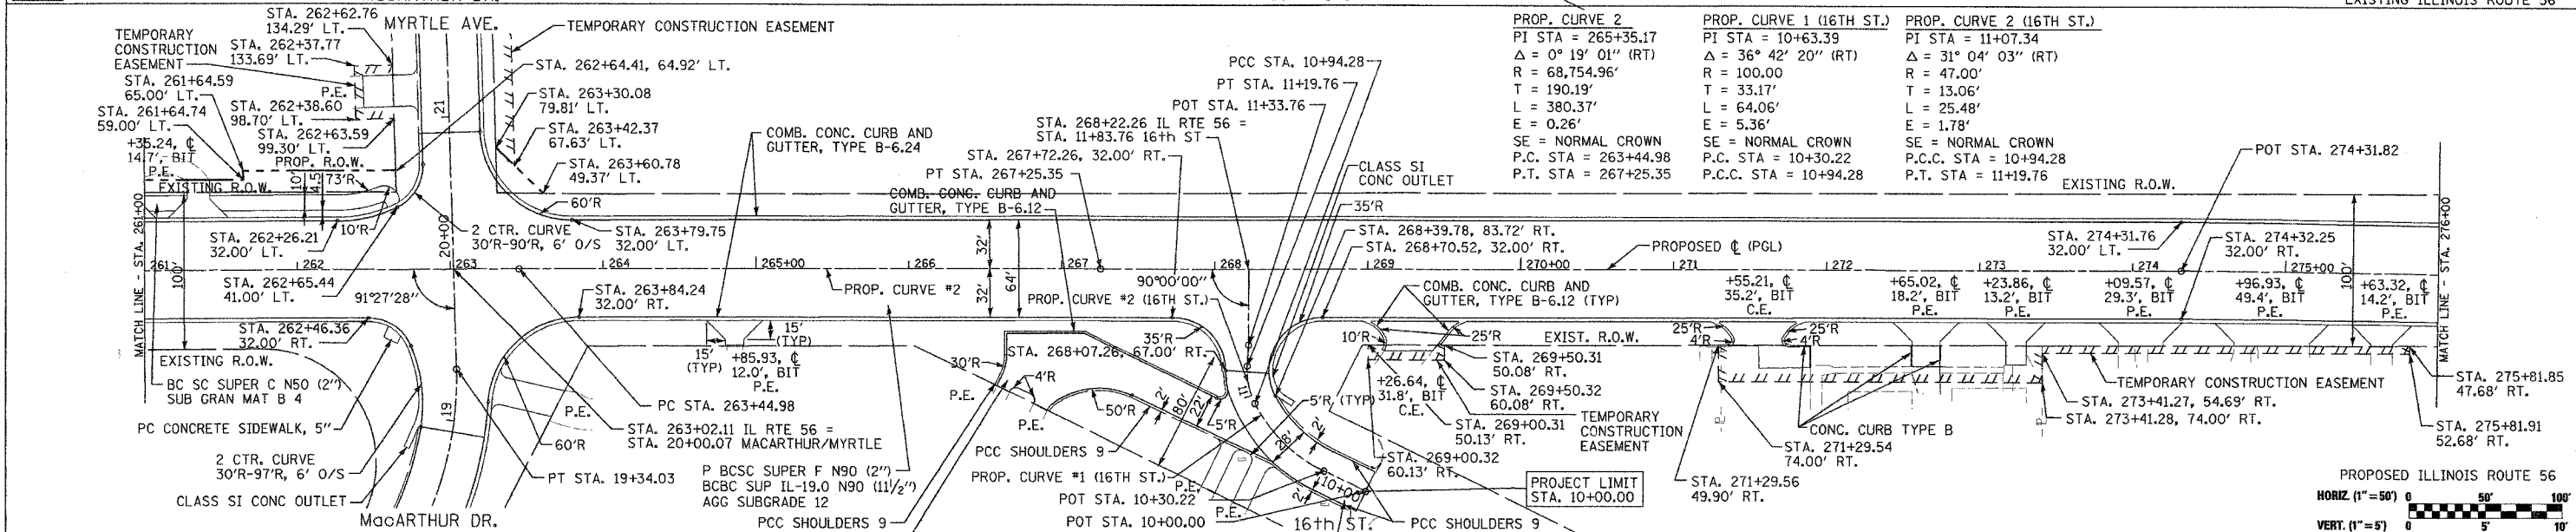


F.A.U. RT.	SECTION	COUNTY	TOTAL SHEETS	SHEET NO.
3545	54-WRS-7	DuPAGE	235	49
STA. 261+00		TO STA. 276+00		
FED. ROAD DIST. NO.		ILLINOIS	FED. AID PROJECT	
CONTRACT NO. 62291				

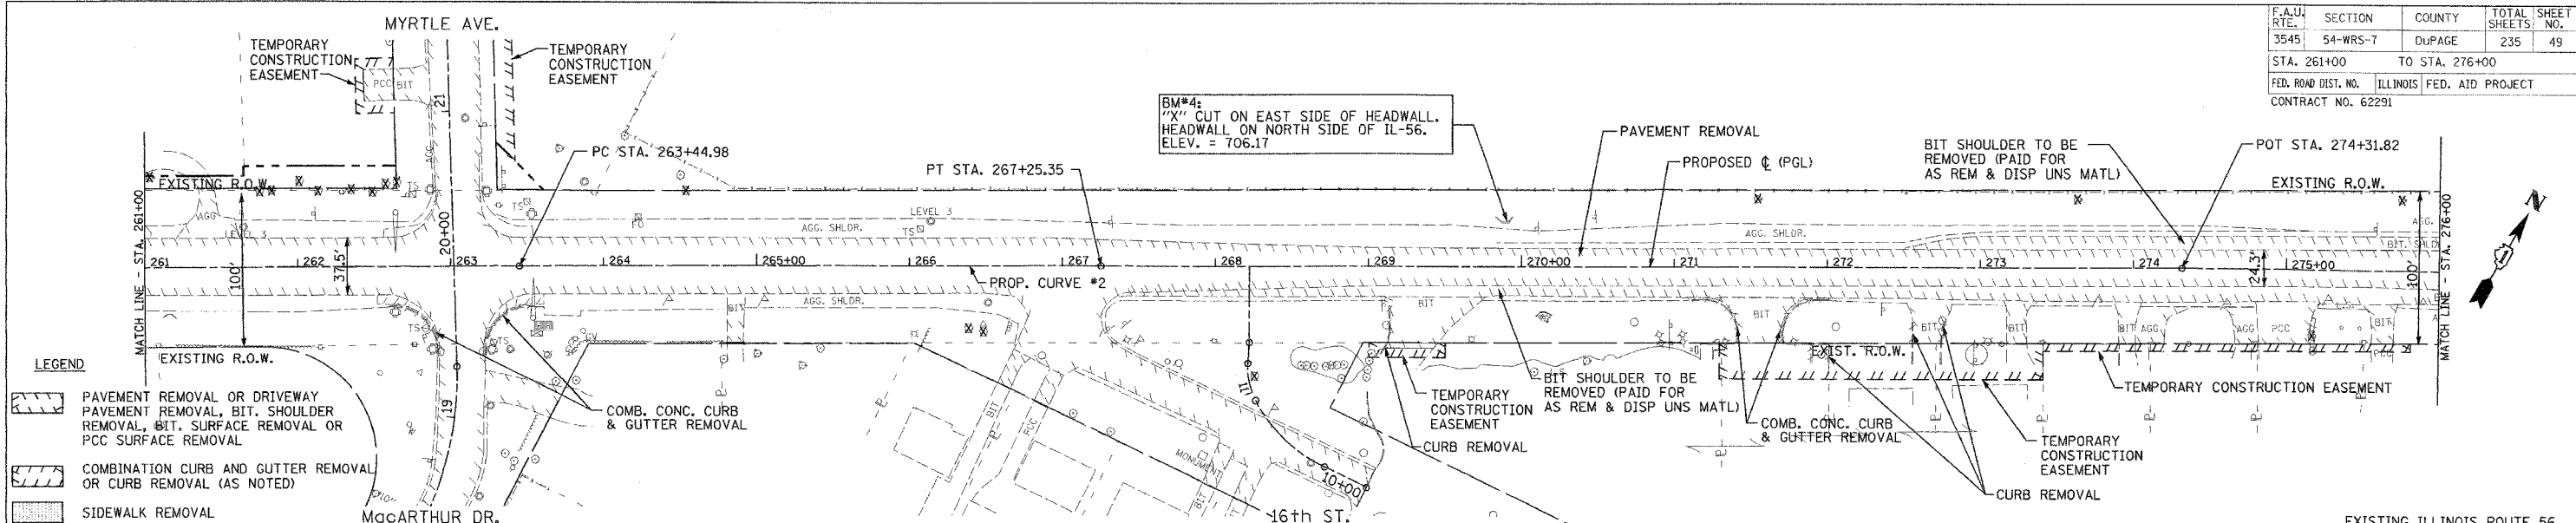

DATE	BY
DATE	BY
DATE	BY

DATE	BY
DATE	BY
DATE	BY

PLAN AND PROFILE IL. RTE. 56 STA. 261+00 TO STA. 276+00