
 


F.A.U. RTE.	SECTION	COUNTY	TOTAL SHEETS	SHEET NO.
1487	66R	DUPAGE	412	55
STA. 23+00.00		TO STA. 144+00.00		
FED. ROAD DIST. NO.		ILLINOIS FED. AID PROJECT		
CONTRACT NO. 62376				

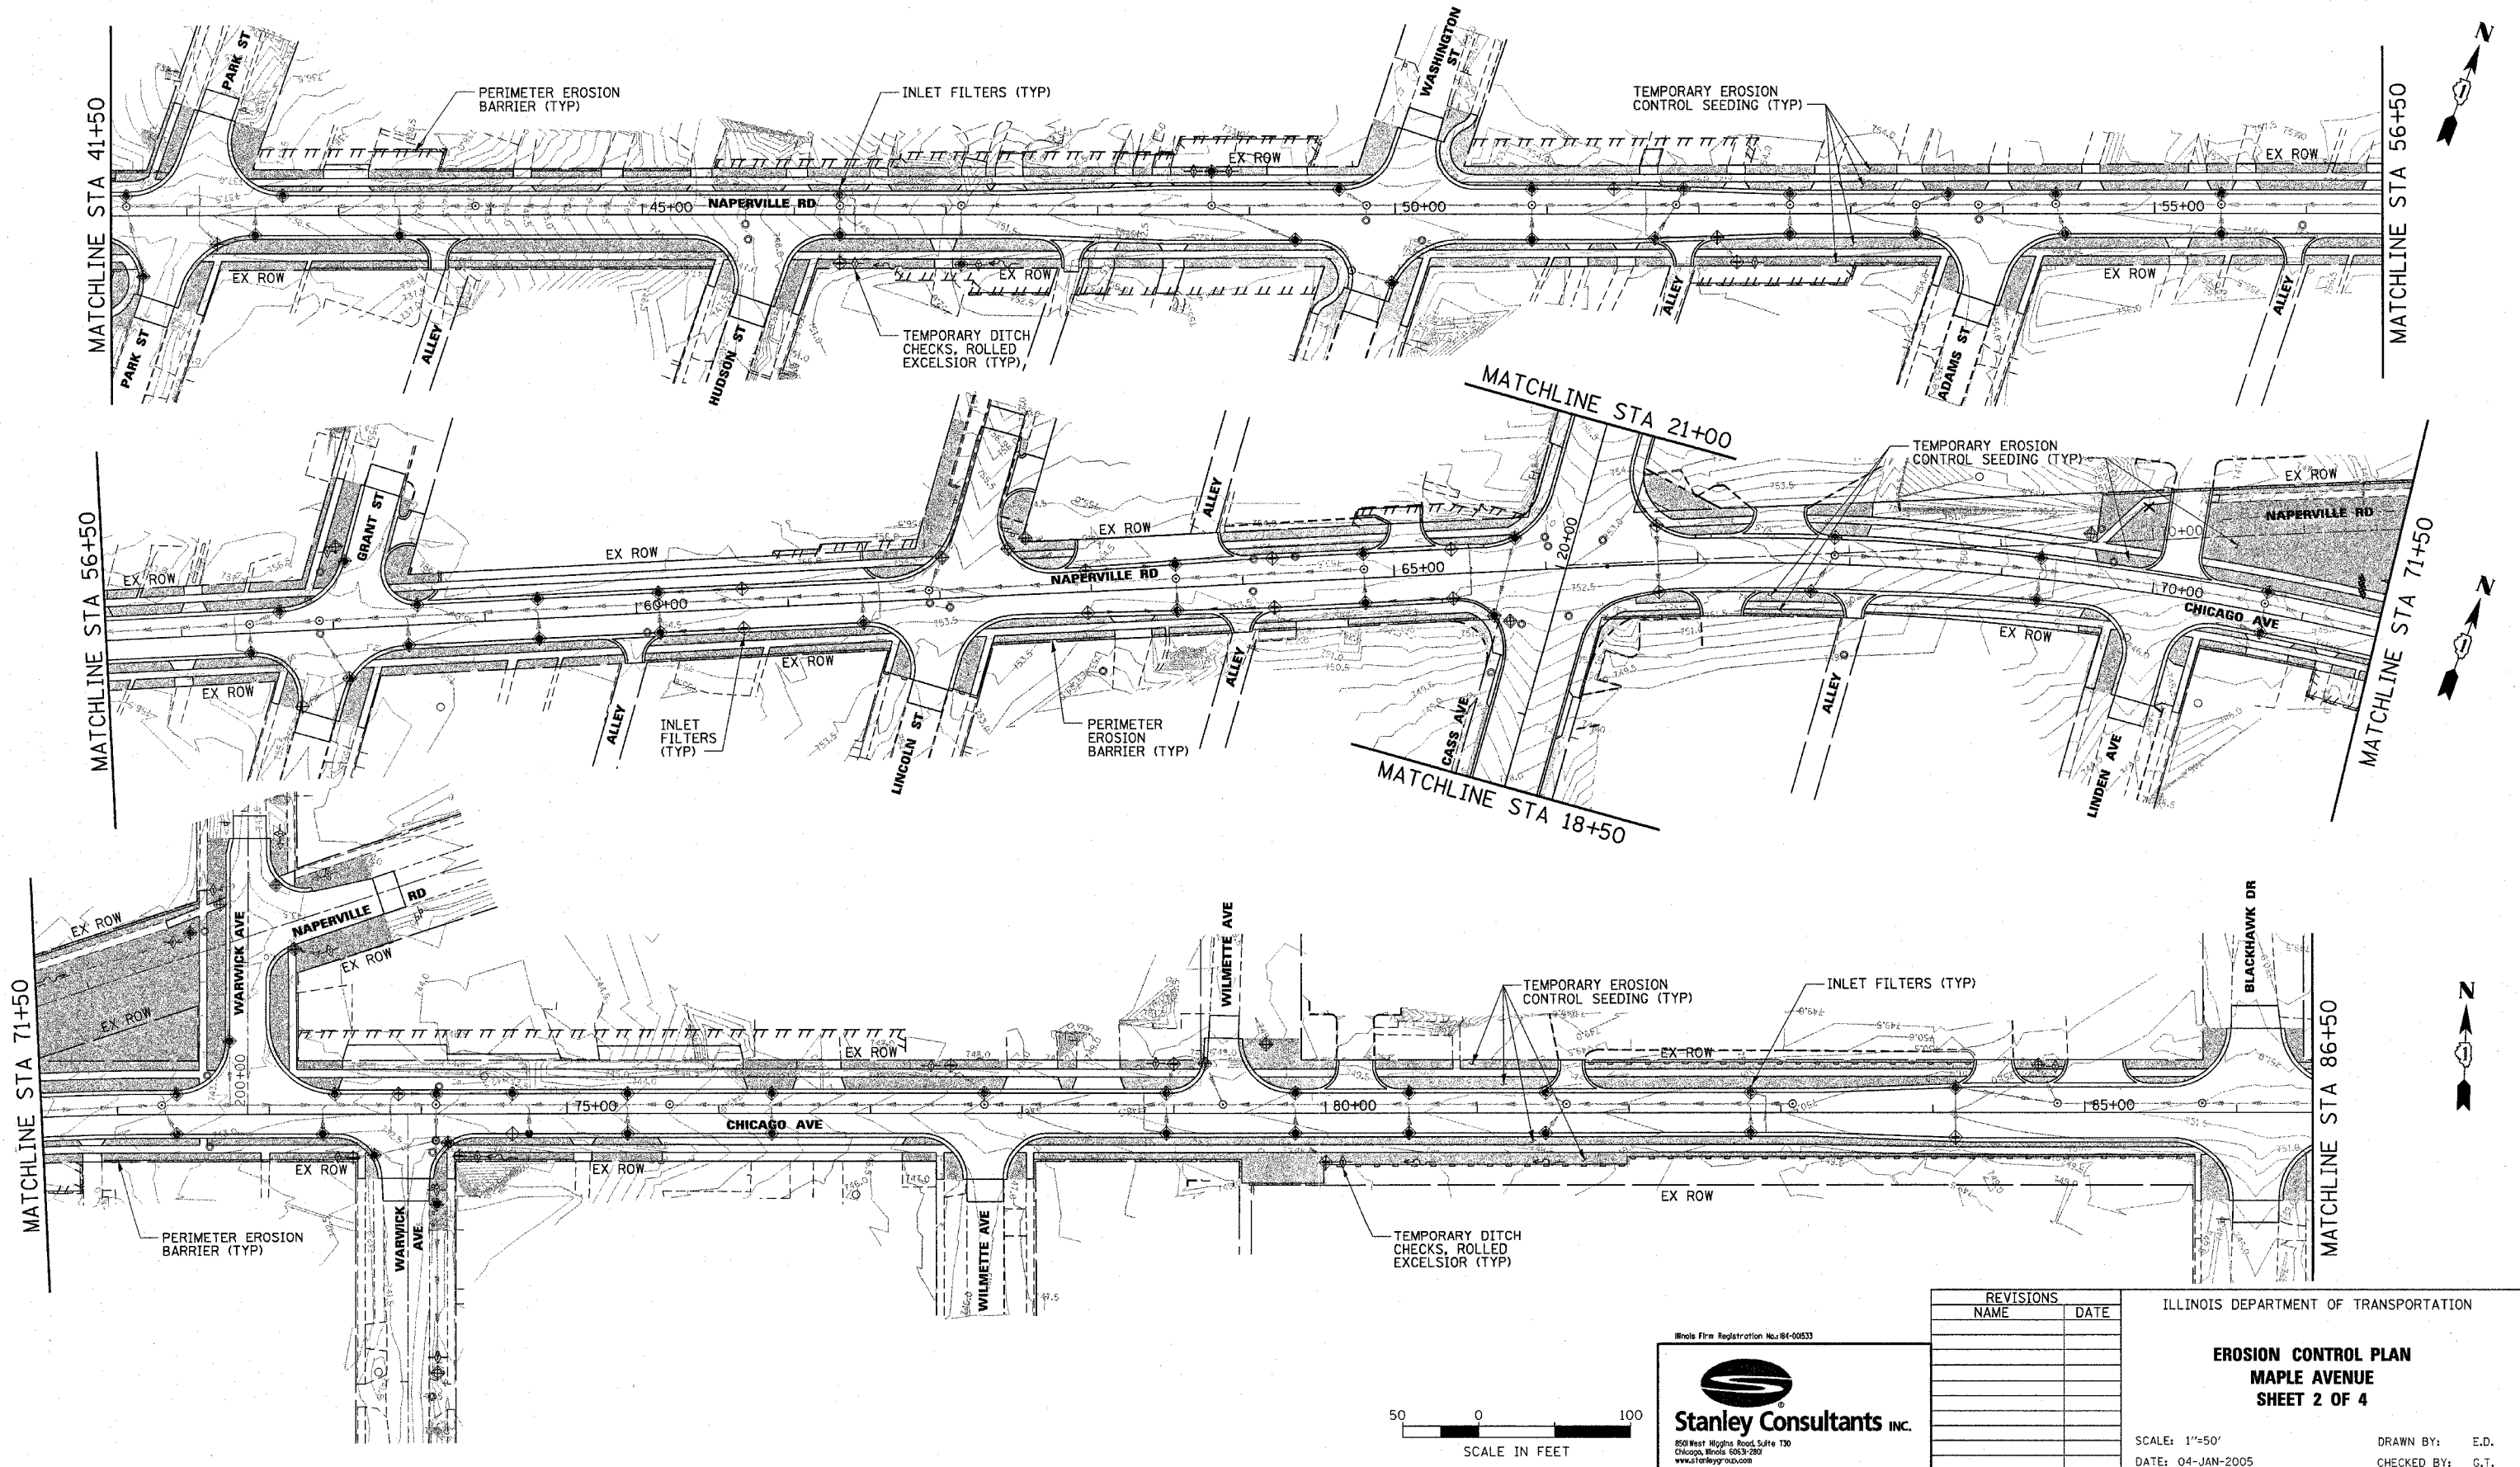

Illinois Firm Registration No. 04-00533

Stanley Consultants INC.
 850 West Higgins Road, Suite 130
 Chicago, Illinois 60639-2801
 www.stanleyconsultants.com

REVISIONS	
NAME	DATE

ILLINOIS DEPARTMENT OF TRANSPORTATION

EROSION CONTROL PLAN
MAPLE AVENUE
SHEET 2 OF 4

SCALE: 1"=50'
 DATE: 04-JAN-2005

DRAWN BY: E.D.
 CHECKED BY: G.T.