
 
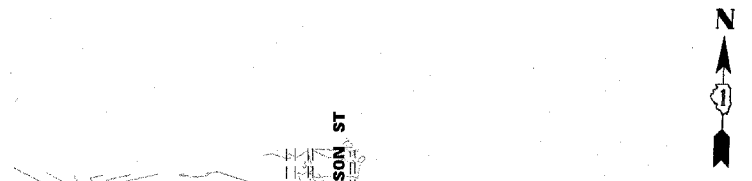
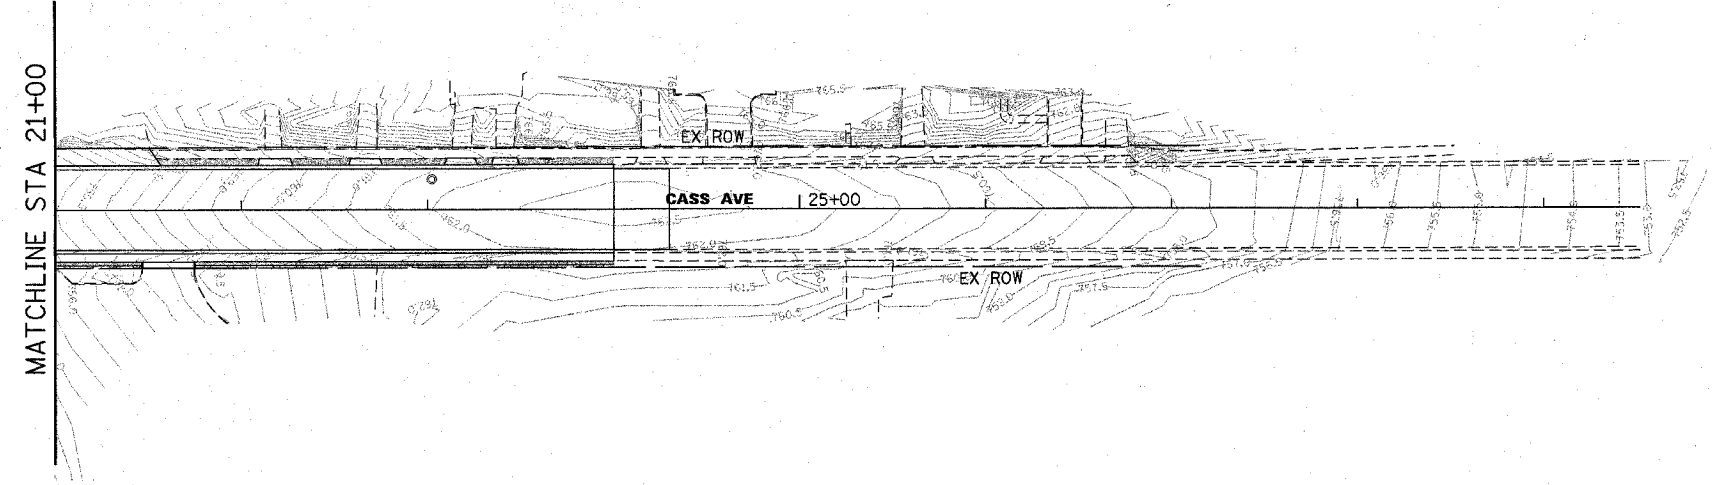
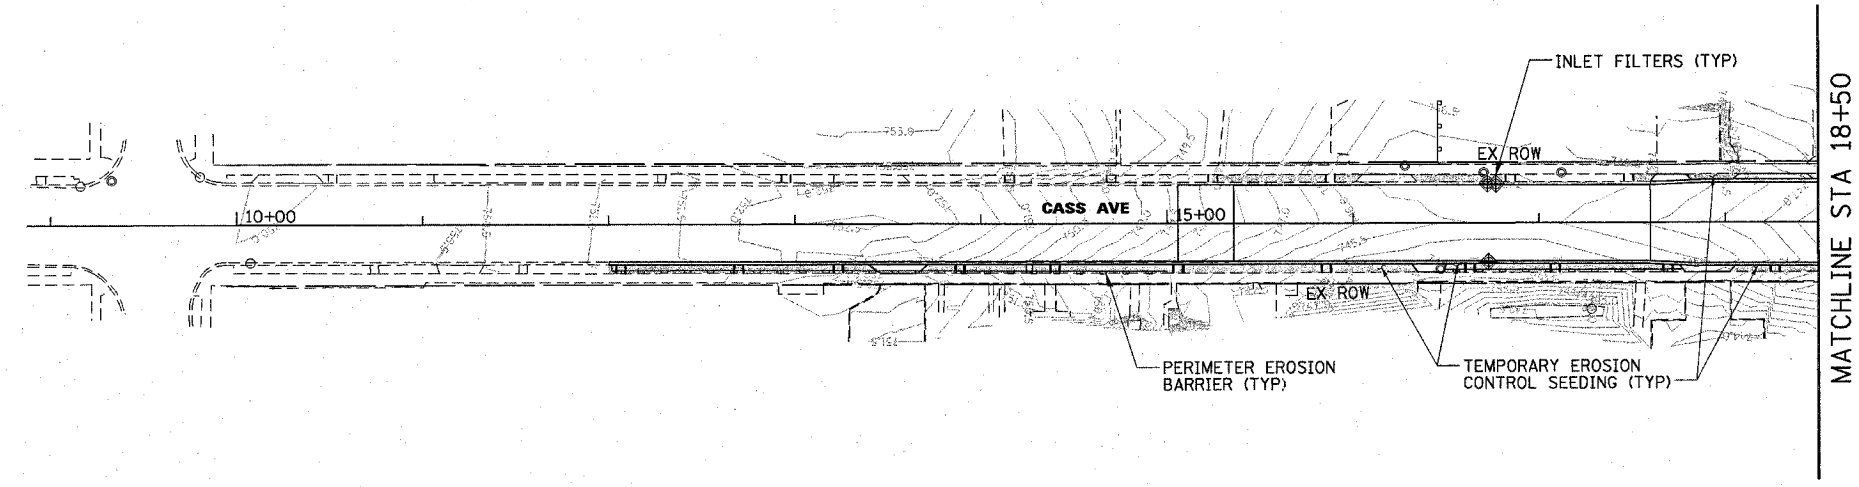


F.A.U. RTE.	SECTION	COUNTY	TOTAL SHEETS	SHEET NO.
1487	66R	DuPAGE	412	37
STA. 23+00.00		TO STA. 144+00.00		
FED. ROAD DIST. NO.	ILLINOIS		FED. AID PROJECT	
CONTRACT NO. 62376				

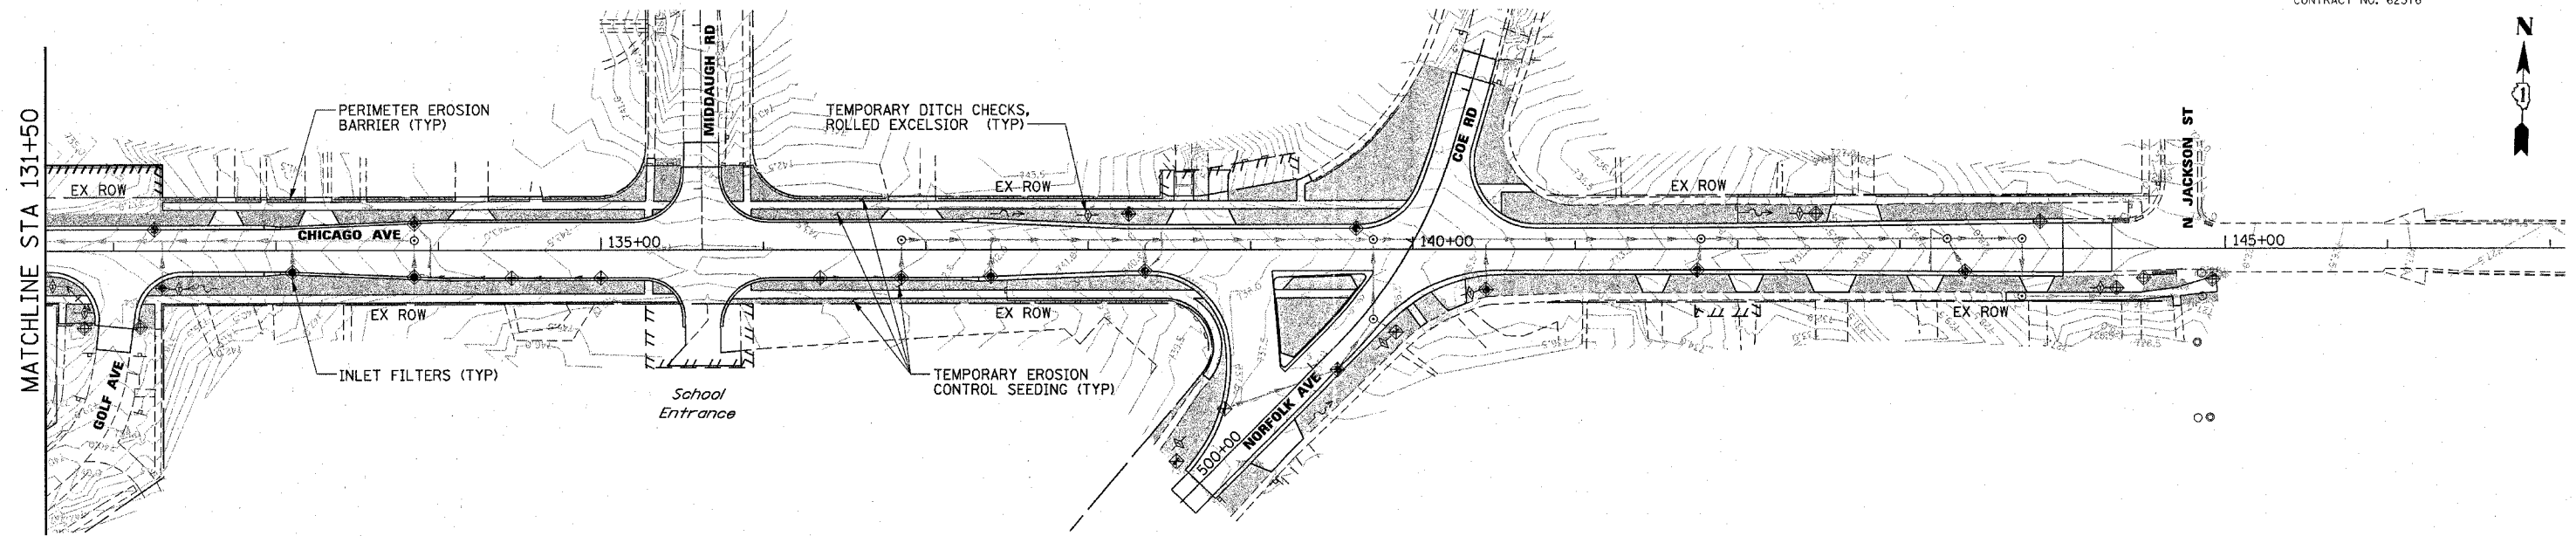

REVISIONS	
NAME	DATE

ILLINOIS DEPARTMENT OF TRANSPORTATION

**EROSION CONTROL PLAN
MAPLE AVENUE
SHEET 4 OF 4**

SCALE: 1"=50'
DATE: 28-FEB-2005

DRAWN BY: E.D.
CHECKED BY: G.T.

Illinois Fire Registration No. 04-00533



Stanley Consultants INC.
550 West Higgins Road, Suite 130
Chicago, Illinois 60631-2893
www.stanleygroup.com