
 
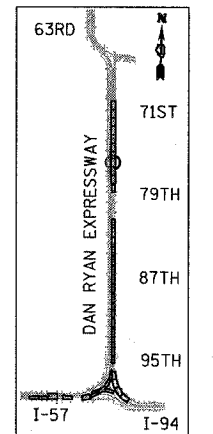
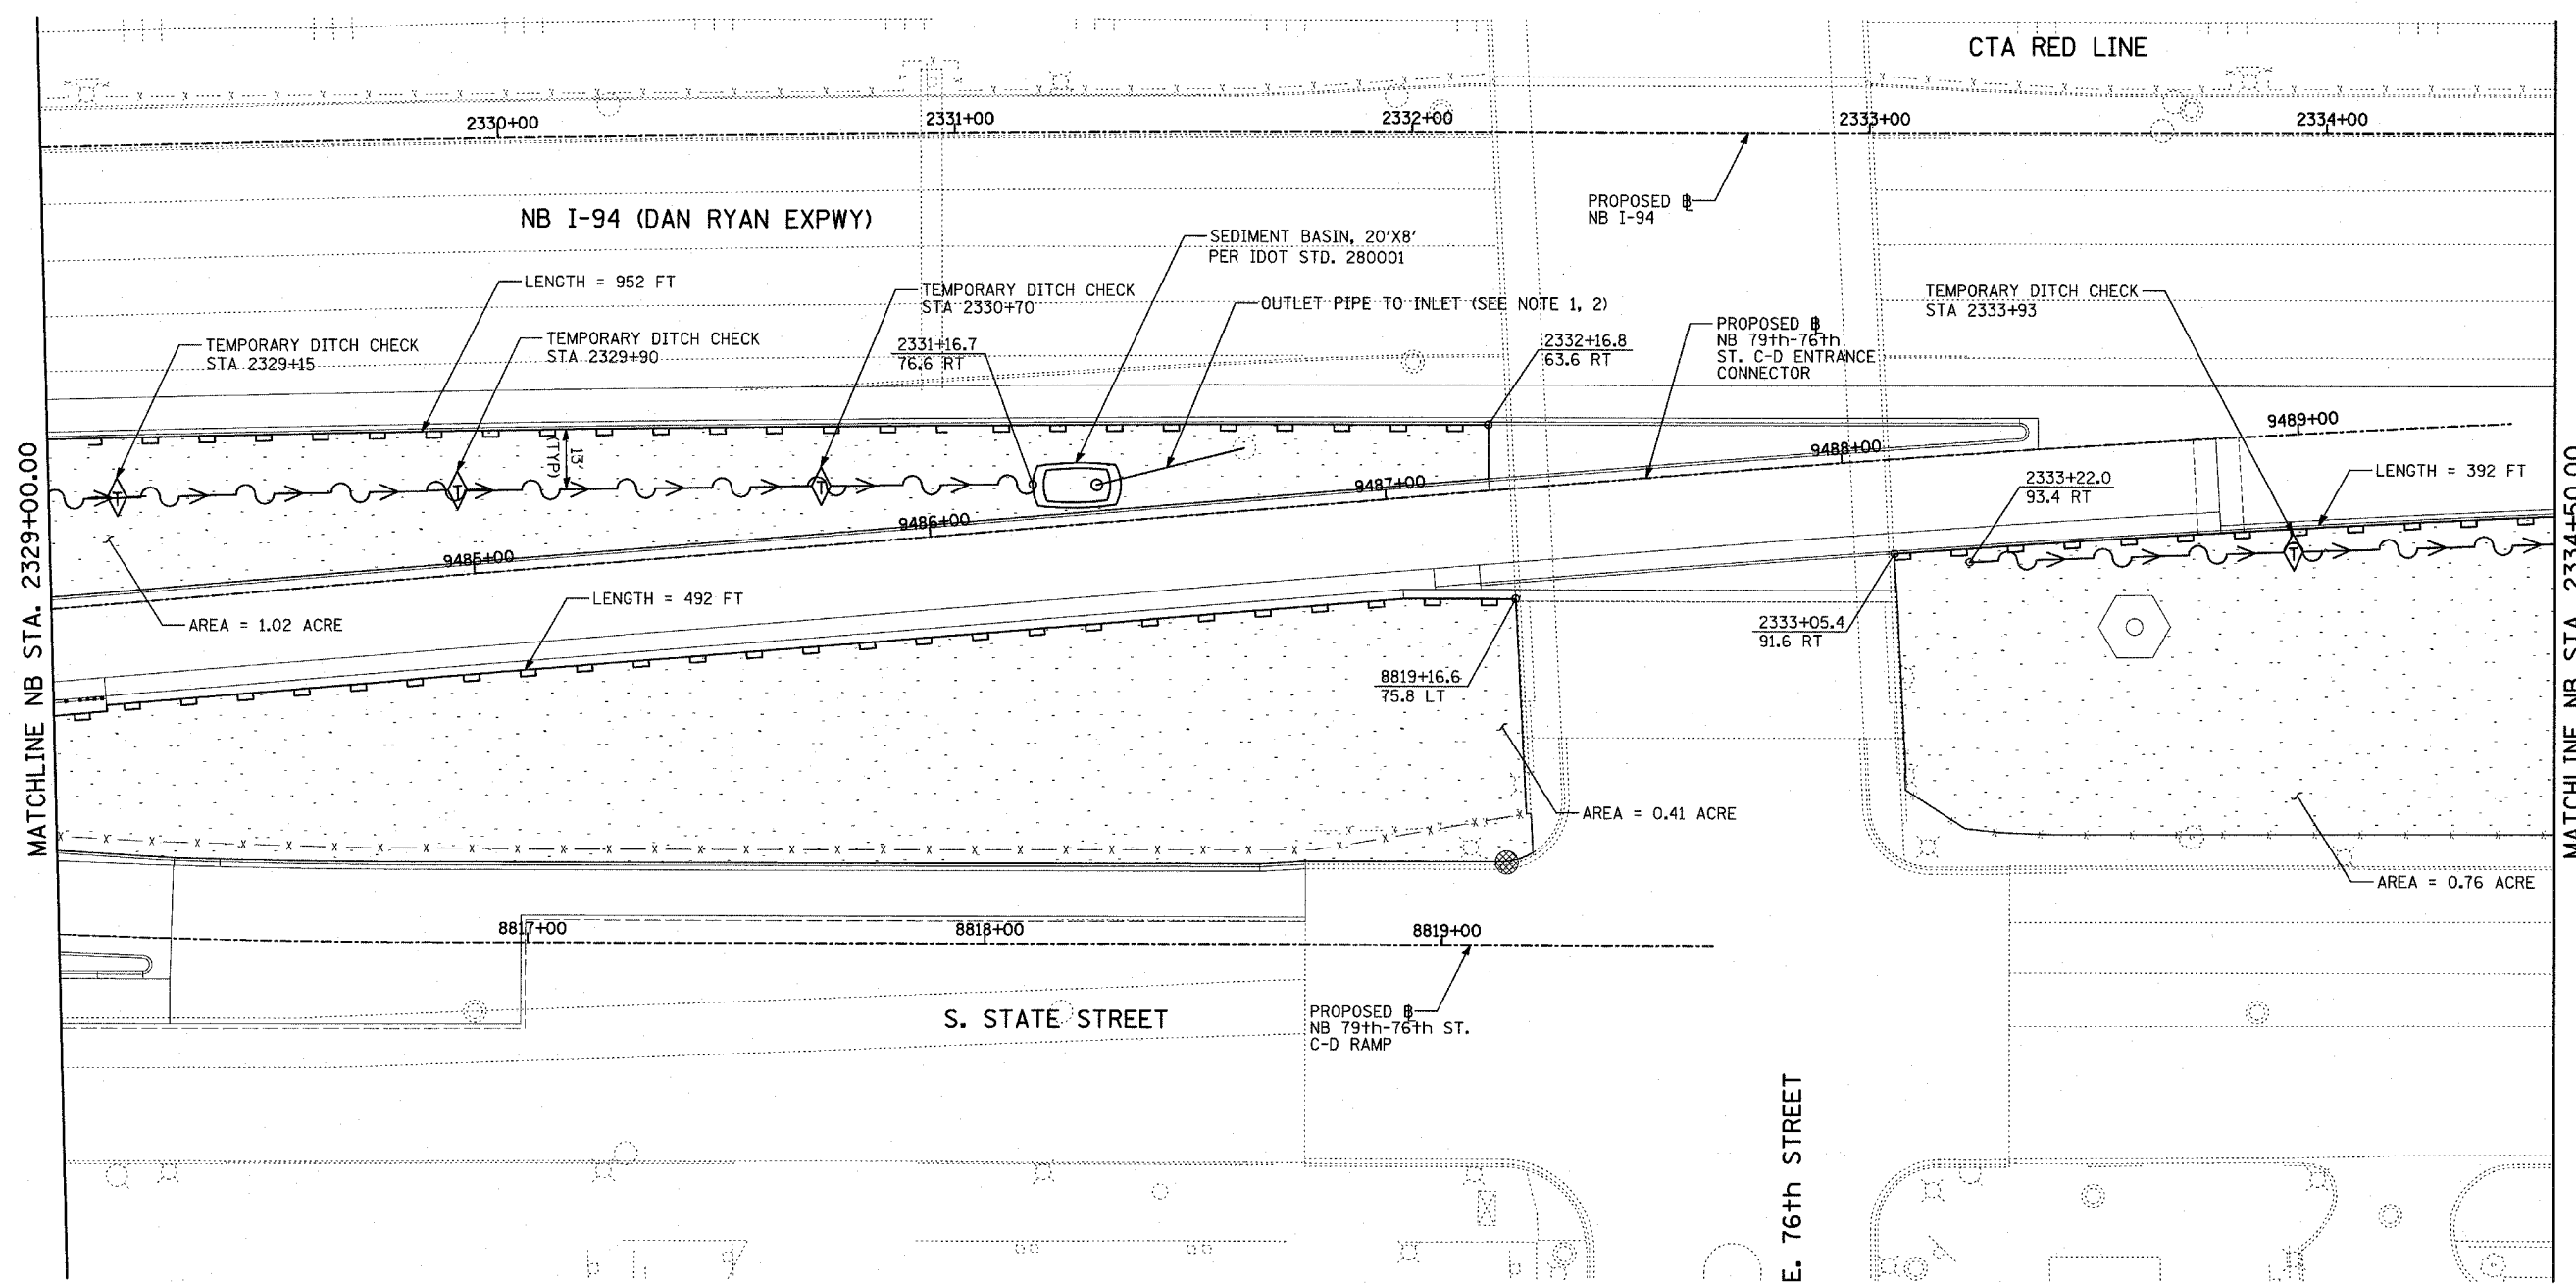


F.A.I. RTE.	SECTION	COUNTY	TOTAL SHEETS	SHEET NO.
94	*	COOK	860	179
STA. 2200+00.00 TO STA. 2362+00.00				
FED. ROAD DIST. NO.		ILLINOIS	FED. AID PROJECT	
* (1516.1, 1717 & 1818) R-8		62694		

 

- LEGEND:**
- TEMPORARY EROSION CONTROL SEEDING
 - PERIMETER EROSION BARRIER
 - INLET FILTER, TO BE INSTALLED IN OFF PROJECT DRAINAGE STRUCTURES ACCEPTING STORMWATER RUNOFF
 - TEMPORARY FENCE
 - TEMPORARY DITCH
 - TEMPORARY DITCH CHECK
 - TEMPORARY FENCE FOR TREE PROTECTION (15 FEET PER SIDE = 60 FEET TOTAL)

- NOTES:**
- UPON COMPLETION OF PROPOSED DRAINAGE SYSTEM, CONNECT OUTLET TO PROPOSED DRAINAGE STRUCTURE #2713 (SEE DRAINAGE AND UTILITY PLAN)
 - DURING CONSTRUCTION OF DRAINAGE SYSTEM, ALL OVERFLOW MUST BE FILTERED PER IDOT STD. 280001

EROSION CONTROL OF THE AREA SURROUNDING THE PROPOSED 76TH STREET BRIDGE TO BE COORDINATED WITH THE CONTRACT 62695 CONTRACTOR FOR OVERLAPPING AREAS IN ACCORDANCE WITH "COORDINATION WITH ADJACENT AND/OR OVERLAPPING CONTRACTS" SPECIAL PROVISION.

REVISIONS	
NAME	DATE

ILLINOIS DEPARTMENT OF TRANSPORTATION
 F.A.I. 94 (DAN RYAN EXPRESSWAY)
 EROSION CONTROL PLAN
 NB 79th-76th ST. C-D ROAD
 NB I-94 STA. 2329+00.00 TO 2334+50.00

SCALE: 1"=20'
 DATE: MARCH 18, 2005
 DRAWN BY: JJS
 CHECKED BY: JPM, MAG

TYLIN INTERNATIONAL

03/25/2005 01:33:37 PM