
SECTION COUNTY TOTAL SHEET SHEETS NO. COOK 907 325 STA. 1200+00.00 TO STA. 1365+00 FED. ROAD DIST. NO. ILLINOIS FED. AID PROJECT * (1516.1, 1717 & 1818) R-9

→�→z

62695

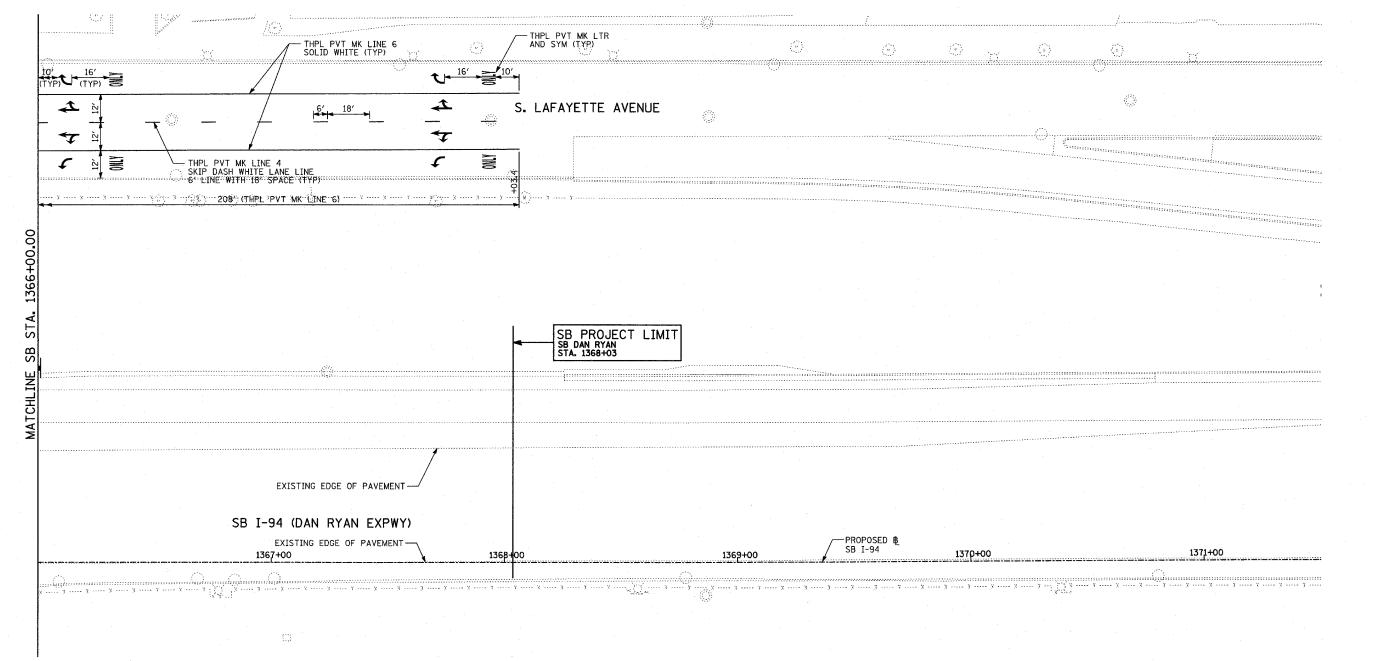

LANDSCAPING GENERAL PLAN NOTES:

- **PAVEMENT MARKING NOTES:** 1. PAVEMENT MARKINGS SHALL BE IN ACCORDANCE WITH IDOT DISTRICT ONE STANDARD TC-12. RAISED PAVEMENT MARKERS SHALL NOT BE INSTALLED, EXCEPT AS SHOWN ON THE PLANS.
- 2. THE RESIDENT ENGINEER SHALL CONTACT JULIA FOX (847) 705-4151, EXPRESSWAY TRAFFIC CONTROL SUPERVISOR, PRIOR TO PLACING ANY PAVEMENT MARKINGS.
- 1. THE CONTRACTOR SHALL USE CARE IN GRADING OR EXCAVATING NEAR ANY AND ALL EXISTING ITEMS WHICH WILL NOT BE REMOVED. ANY DAMAGE DONE TO EXISTING ITEMS BY THE CONTRACTOR SHALL BE REPAIRED BY THE CONTRACTOR AT THE CONTRACTOR'S EXPENSE.
- 2. NOTE NOT USED
- THE CONTRACTOR SHALL TAKE ALL NECESSARY PRECAUTIONS FOR THE PROTECTION OF EXISTING PLANT MATERIAL FOR WHICH THE CONTRACT DOES NOT PROVIDE REMOVAL. THE PROTECTION OF EXISTING PLANT MATERIAL AND THE REPAIR OR REPLACEMENT OF EXISTING PLANT MATERIAL DAMAGED BY THE CONTRACTOR SHALL BE DONE IN ACCORDANCE WITH THE REQUIREMENTS OF SECTION 201 OF THE STANDARD SPECIFICATIONS. 3. AREAS TO BE SEEDED BETWEEN NOVEMBER 1 AND APRIL 1 SHALL REQUIRE DORMANT SEEDING, WHICH SHALL BE INCLUDED IN THE COST OF SEEDING, CLASS 2A.

LEGEND:




EROSION CONTROL BLANKET, SEEDING, CLASS 2A, NITROGEN, PHOSPHORUS, AND POTASSIUM FERTILIZER NUTRIENTS, TOPSOIL FURNISH AND PLACE, 4"



EROSION CONTROL BLANKET, SEEDING, CLASS 2A, NITROGEN, PHOSPHORUS, AND POTASSIUM FERTILIZER NUTRIENTS, TOPSOIL FURNISH AND PLACE, 12" COMPOST FURNISH AND PLACE, 6"



TOPSOIL FURNISH AND PLACE, 12" COMPOST FURNISH AND PLACE, 6"

 

63RD

71ST

79TH

87TH

95TH

I-94

DAN

LOCATION MAP

ISIONS	
DATE	ILLINOIS DEPARTMENT OF TRANSPORTATION
	F.A.I. 94 (DAN RYAN EXPRESSWAY)
	PAVEMENT MARKING AND LANDSCAPING
	SB 71st TO 75th ST C-D RAMP SYSTEM
	SB I-94 STA. 1366+00.00 TO 1371+50.00
	SHEET 27 OF 27
	J. L. J. Z.

SCALE: 1"=20'

DRAWN BY: JJS, JPA

TYLININTERNATIONAL

PRE-EMERGENT GRANULAR HERBICIDE DATE: MARCH 25, 2005

CHECKED BY: