
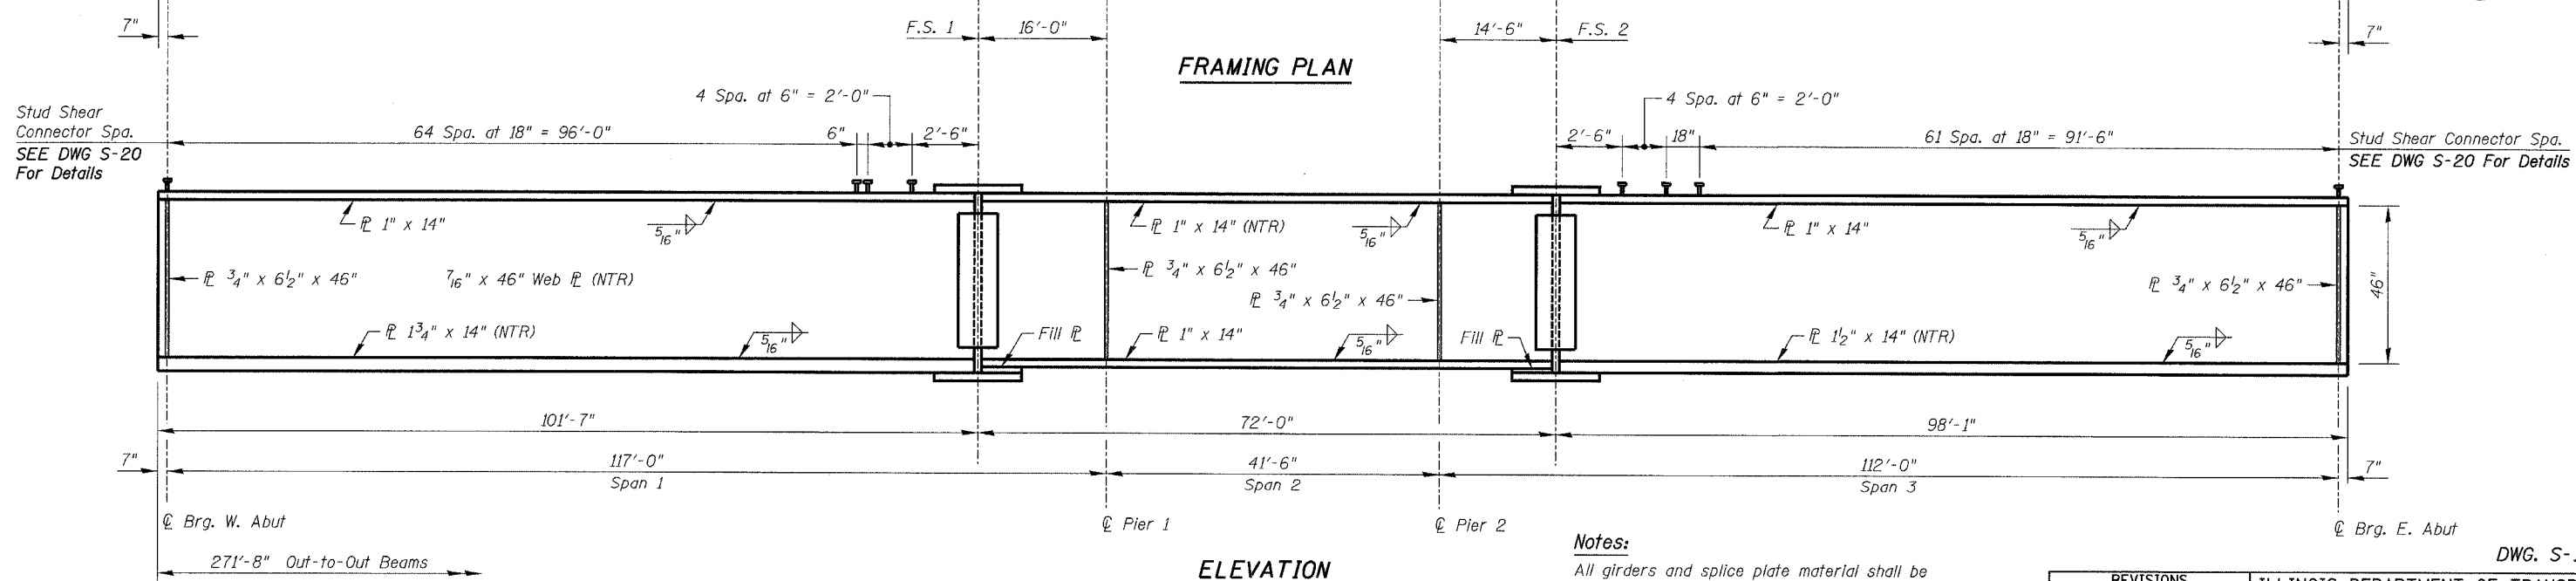


F.A.I. RTE.	SECTION	COUNTY	TOTAL SHEETS	SHEET NO.
94	*	COOK	907	1089
STA.		TO STA.		
FED. ROAD DIST. NO.	ILLINOIS	FED. AID PROJECT		
* (1516.1, 1717 & 1818) R-9		62695		

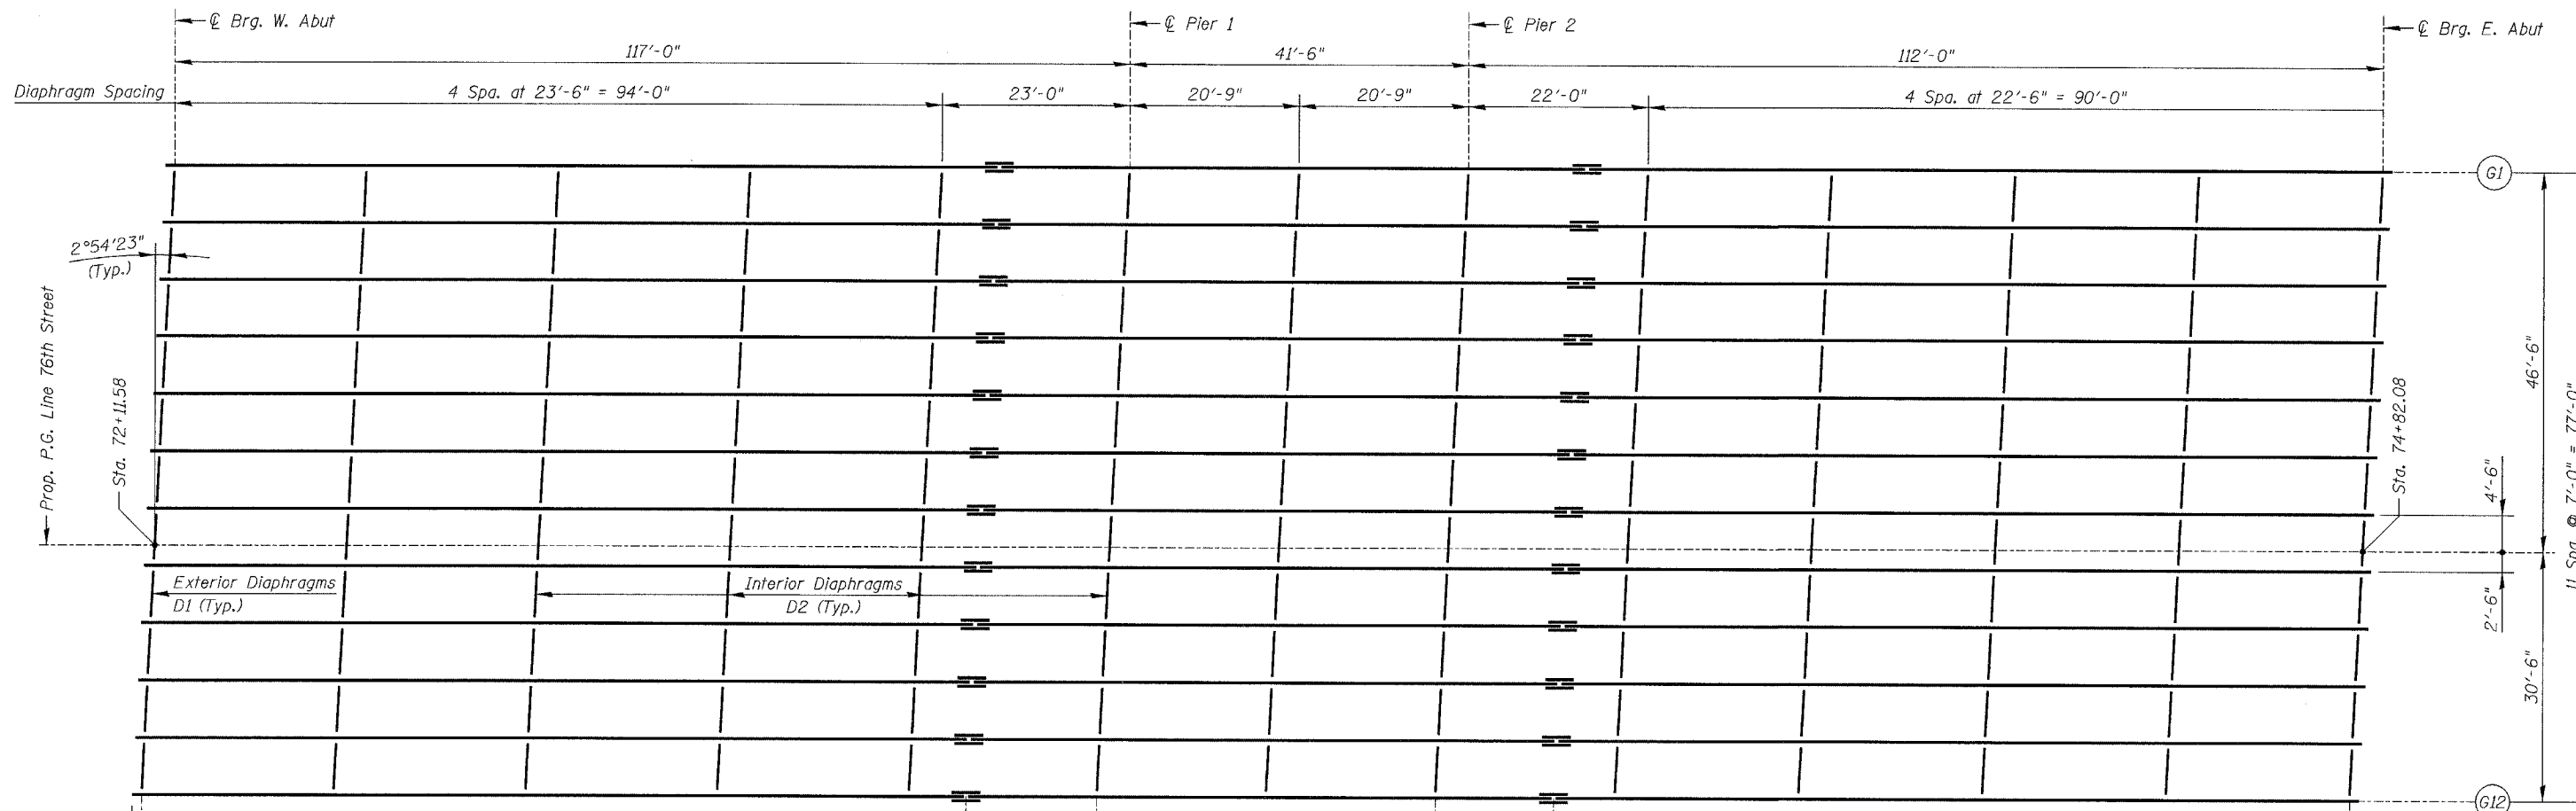

FRAMING PLAN

ELEVATION

Notes:
 All girders and splice plate material shall be AASHTO M 270 Grade 50. Materials designated NTR shall meet Notch Toughness Requirements.
 For Metallizing See Special Provisions.
 All span lengths, end of beam dimensions and diaphragm spaces are along horizontal plane of the structure.
 Work this DWG. with DWGS. S-20 & S-21.

REVISIONS	
NAME	DATE

ILLINOIS DEPARTMENT OF TRANSPORTATION
BEAM FRAMING PLAN & ELEVATION
 76TH STREET OVER FAI-94
 FAP ROUTE 1541 SECTION 1818 R-9
 COOK COUNTY
 STATION 73+49.33
 STRUCTURE NUMBER 016-2850
 SCALE: NONE
 DATE: March 25, 2005
 DESIGNED BY: TB
 CHECKED BY: WPM
 DRAWN BY: TL
 CHECKED BY: WPM

DWG. S-19 of 42

FILE: L:\15592\22\Cad\Structures\Roadway Structures\Bridges\6592-52650-BRM.dgn

