

F.A.P. RTE.	SECTION	COUNTY	TOTAL SHEETS	SHEET NO.
553	120RS-3	OGL	145	97
STA.		TO STA.		
FED. ROAD DIST. NO.		ILLINOIS FED. AID PROJECT		

EROSION CONTROL & SEEDING DETAILS




INLET & PIPE PROTECTION

EROSION CONTROL BLANKET WITH SEEDING CLASS 6 (MODIFIED)

SEEDING CLASS 6 (MODIFIED)

PERIMETER EROSION CONTROL BARRIER

TEMPORARY DITCH CHECK

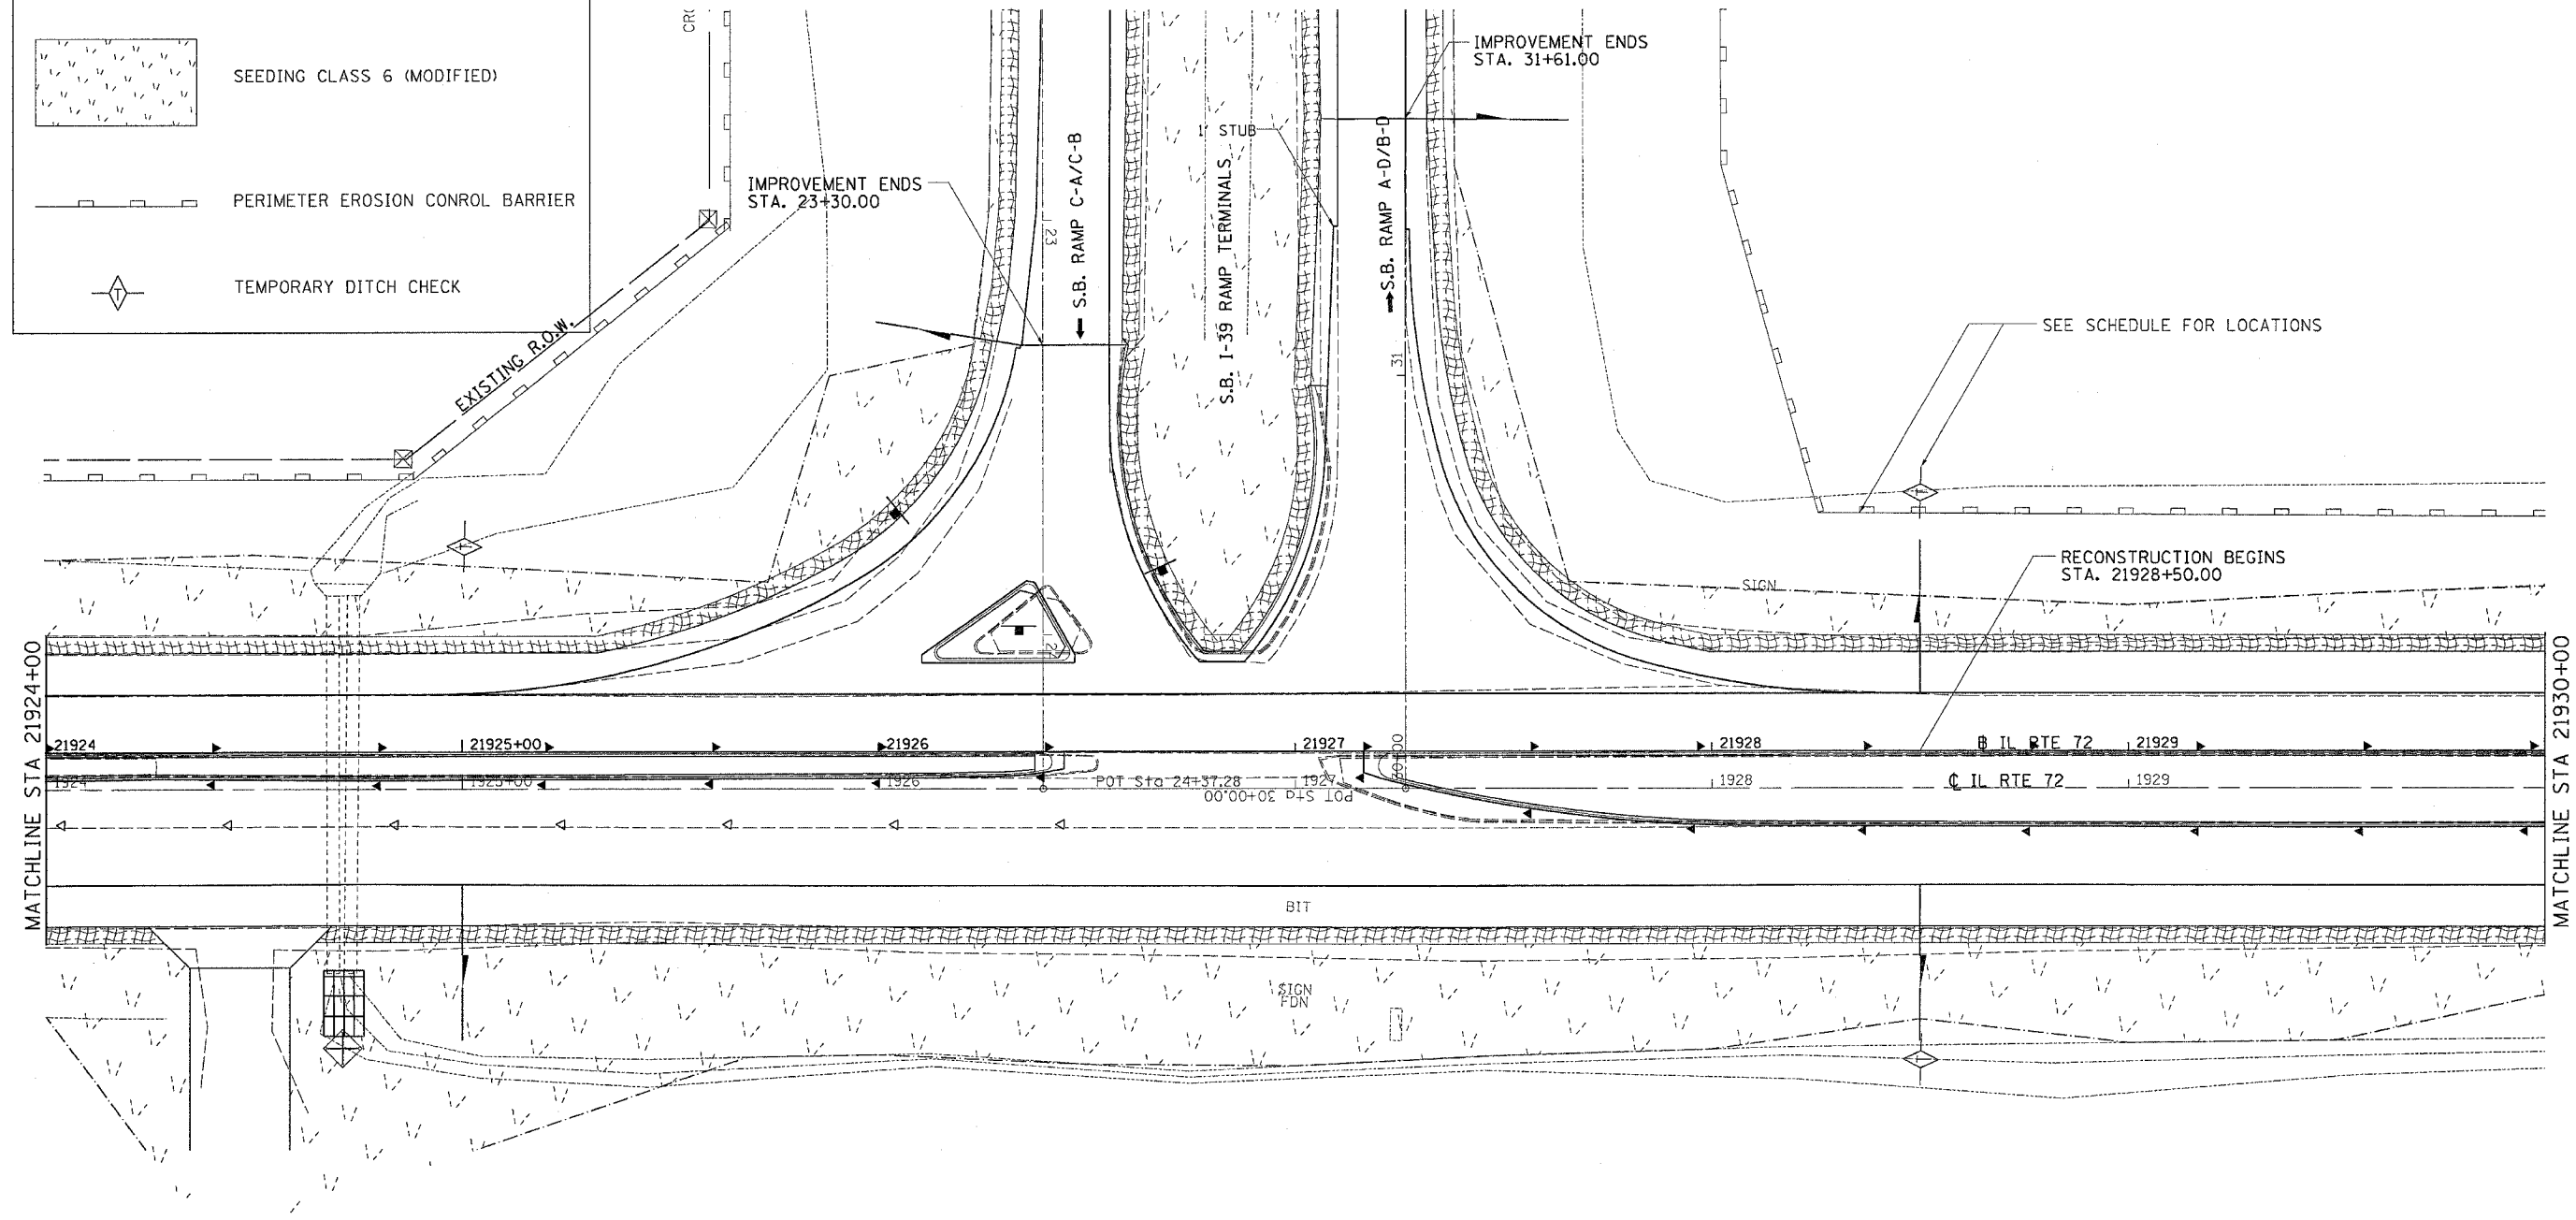

PLOT DATE = Mon Mar 28 14:53:37 2005
 FILE NAME = c:\nono\p\p\21924\21924.dgn
 PLOT SCALE = 28.0000' / IN.