


F.A.P. RTE.	SECTION	COUNTY	TOTAL SHEETS	SHEET NO.
553	120RS-3	OGLE	145	101
STA.		TO STA.		
FED. ROAD DIST. NO.		ILLINOIS FED. AID PROJECT		

EROSION CONTROL & SEEDING DETAILS

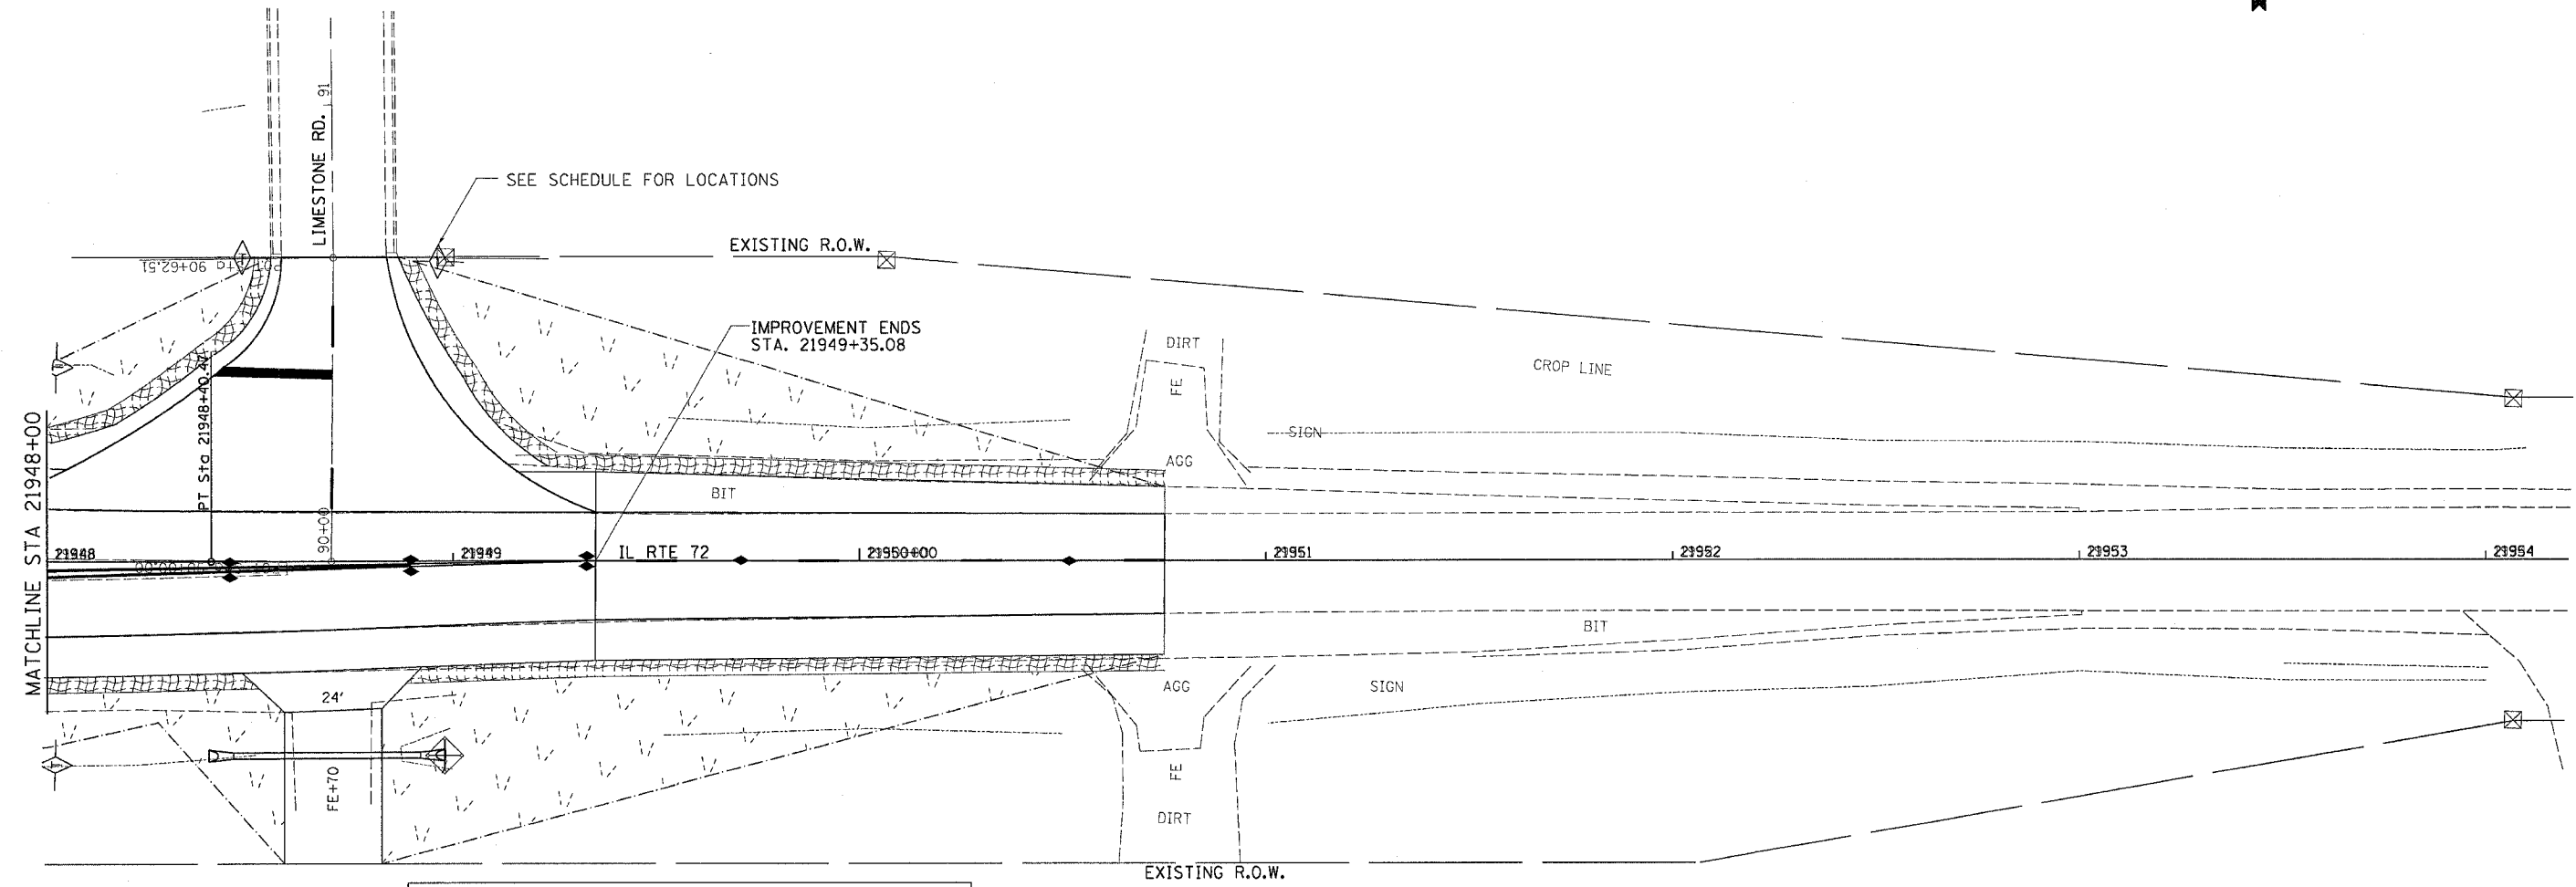

	INLET & PIPE PROTECTION
	EROSION CONTROL BLANKET WITH SEEDING CLASS 6 (MODIFIED)
	SEEDING CLASS 6 (MODIFIED)
	PERIMETER EROSION CONTROL BARRIER
	TEMPORARY DITCH CHECK

PLOT DATE = Mon Mar 28 14:53:48 2005
 FILE NAME = s:\projects\p216228\dl6228r.dgn
 PLOT SCALE = 20.0000' / IN.