


F.A.I. RTE.	SECTION	COUNTY	TOTAL SHEETS	SHEET NO.
80	(32, 47-4)RA-1	GRUNDY	5	5
FED. ROAD DIST. NO. _ ILLINOIS		FED. AID PROJECT		

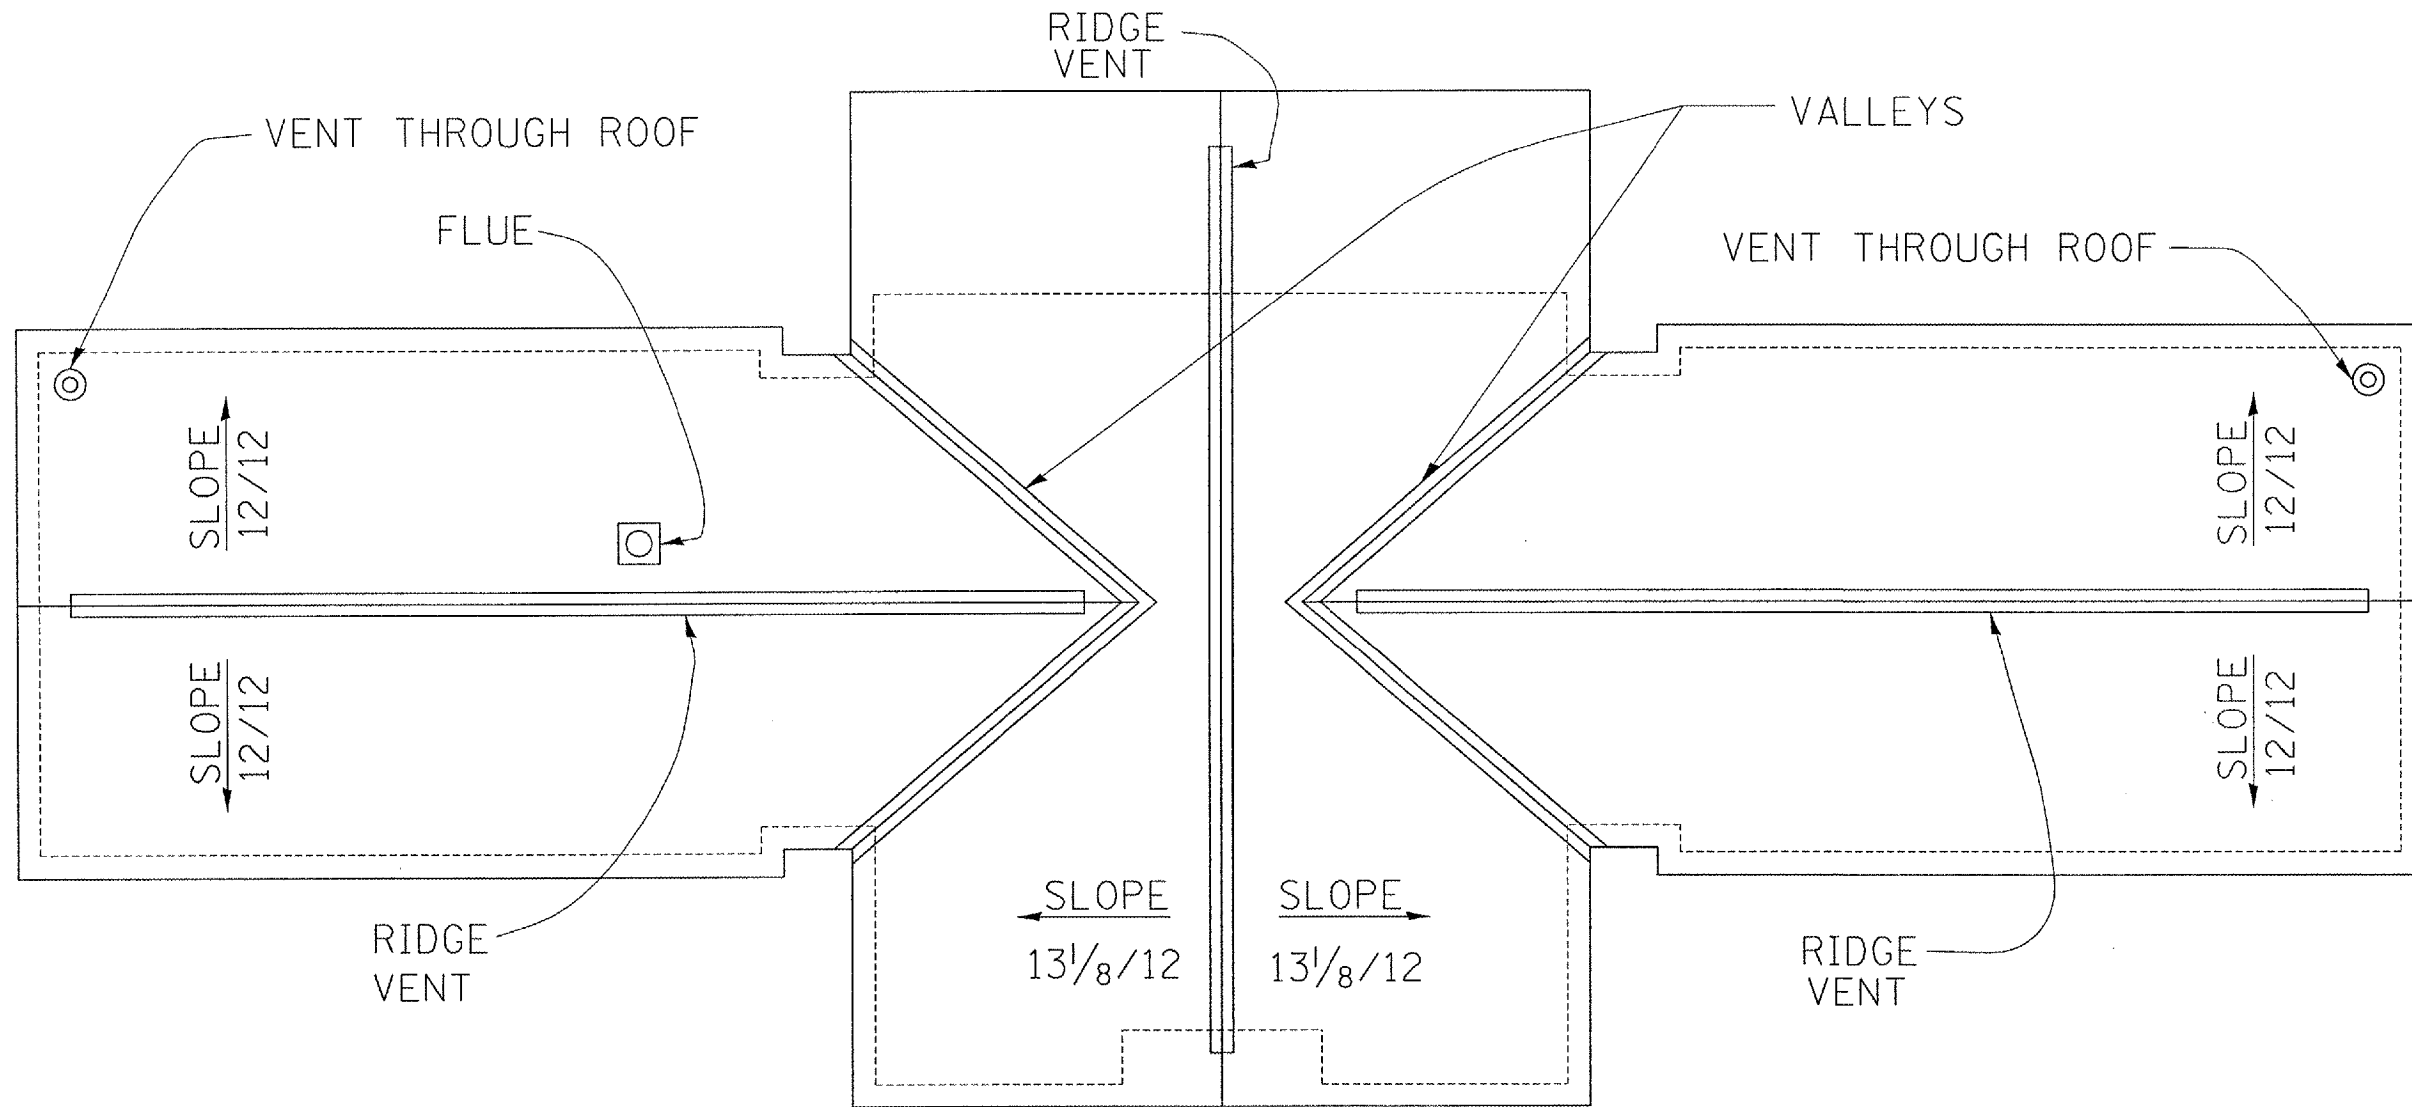

ROOF PLAN

EASTBOUND SHOWN
WESTBOUND SIMILAR

DESCRIPTION OF WORK

1. REMOVE EXISTING VENT FLASHING
2. REMOVE EXISTING ASPHALT SHINGLES AND FELT PAPER
3. INSTALL NEW 30# FELT PAPER
4. INSTALL ALUMINUM FLASHING AT VALLEYS
5. INSTALL NEW SHINGLES (30 YEAR LAMINATE ARCHITECTURAL SHINGLE)
6. INSTALL NEW RIDGE VENTS
7. INSTALL NEW VENT FLASHINGS AND SEAL

REVISIONS	
NAME	DATE

ILLINOIS DEPARTMENT OF TRANSPORTATION

ROOF PLAN
INTERSTATE 80
THREE RIVERS REST AREA
EAST BOUND AND WEST BOUND

FEBRUARY 14, 2005 /REST AREA/THREE RIVERS/DETAILS.DGN