



F.A.P. RTE.	SECTION	COUNTY	TOTAL SHEETS	SHEET NO.
310	138-2RS	MCDONOUGH	66	30
STA. 113+00		TO STA. 126+00		
FED. ROAD DIST. NO.		ILLINOIS FED. AID PROJECT		

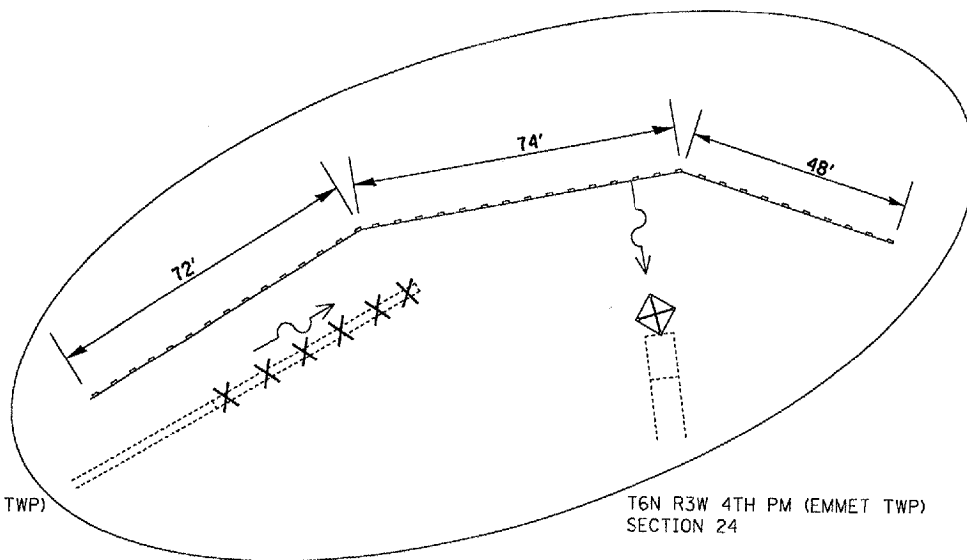


T6N R3W 4TH PM (MACOMB CITY TWP)
SECTION 24

T6N R3W 4TH PM (EMMET TWP)
SECTION 24

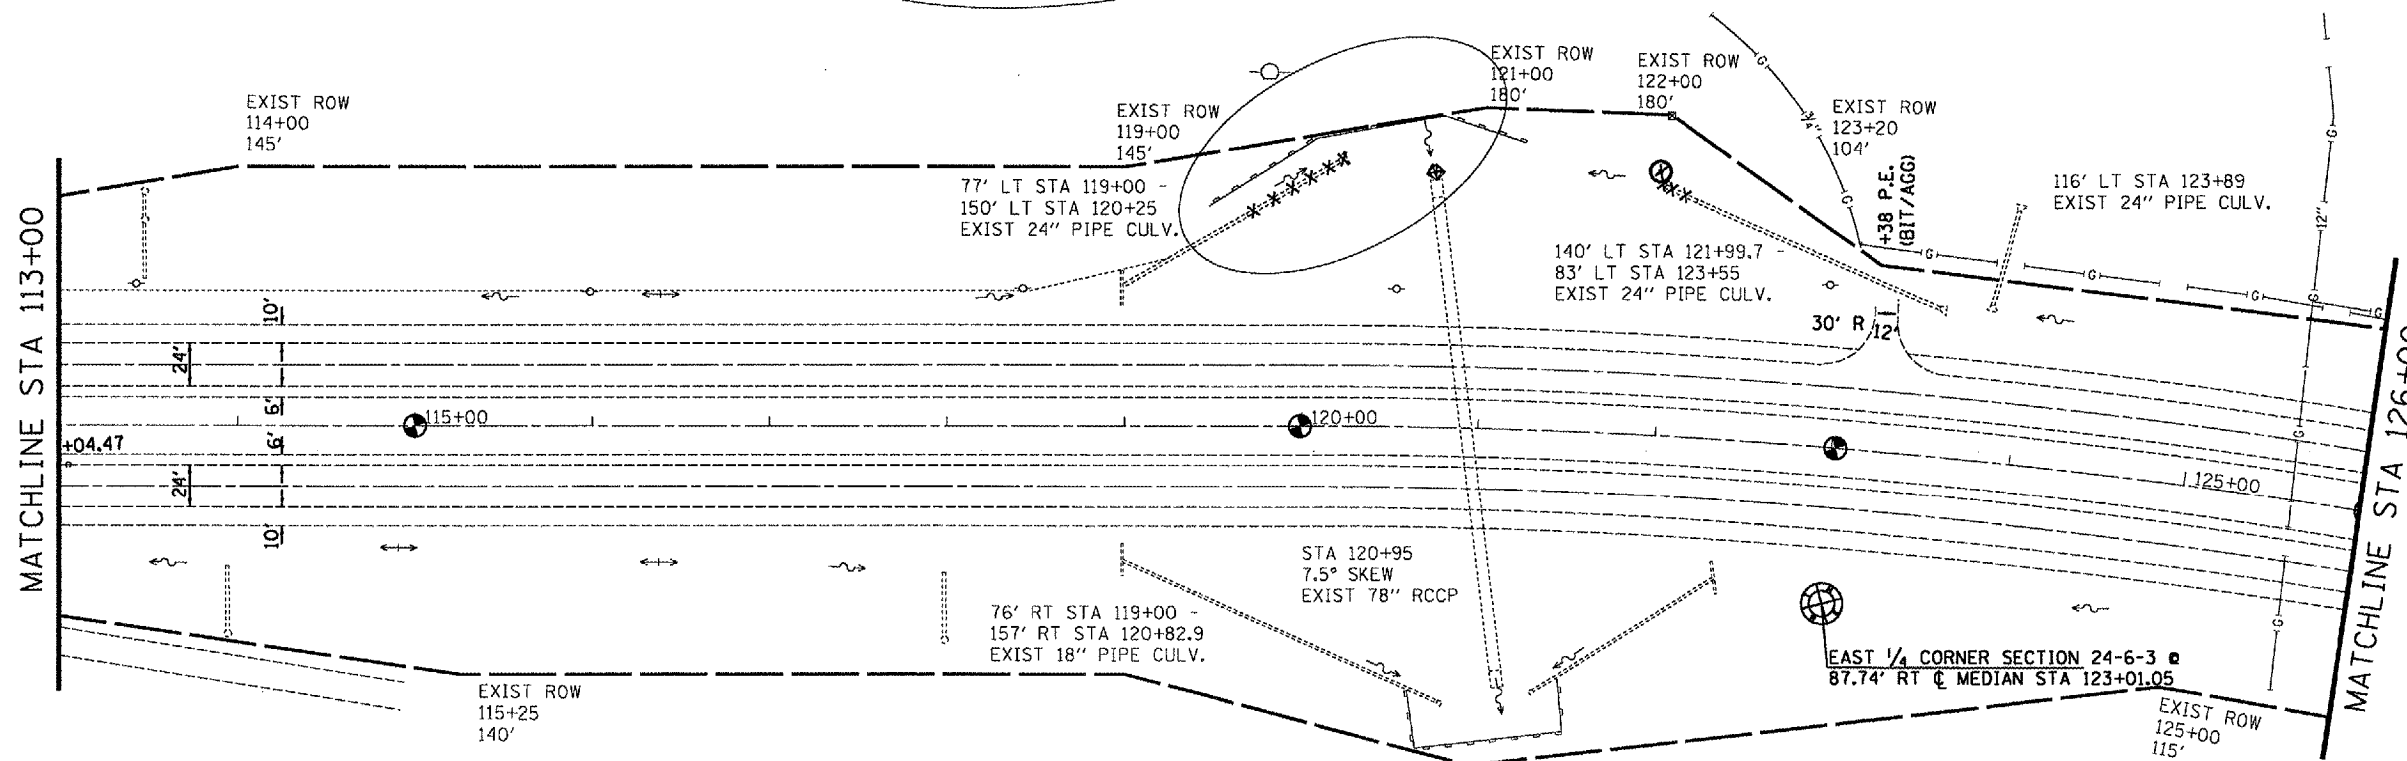

MATCHLINE STA 113+00

MATCHLINE STA 126+00

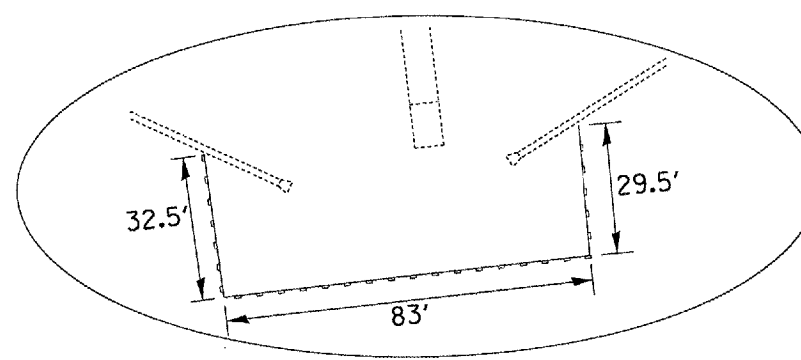

T6N R2W 4TH PM (MACOMB TWP)
SECTION 19

REMOVAL LEGEND

- BUTT JOINT
- GUARDRAIL REMOVAL
- CULVERT REMOVAL

EROSION CONTROL LEGEND

- PERIMETER EROSION BARRIER
- INLET & PIPE PROTECTION
- GRADE & SHAPE DITCH



REVISIONS	
NAME	DATE

ILLINOIS DEPARTMENT OF TRANSPORTATION
EXISTING / REMOVAL
STA 113+00 - 126+00

SCALE: VERT. 1" = 50'
HORIZ. 1" = 50'
DRAWN BY CADD
CHECKED BY

PLOT DATE: 3/23/2005
 FILE NAME: c:\projects\69334\sheet.dgn
 PLOT SCALE: 1/8" = 1' IN.
 REFERENCE: 4 SHEETS