
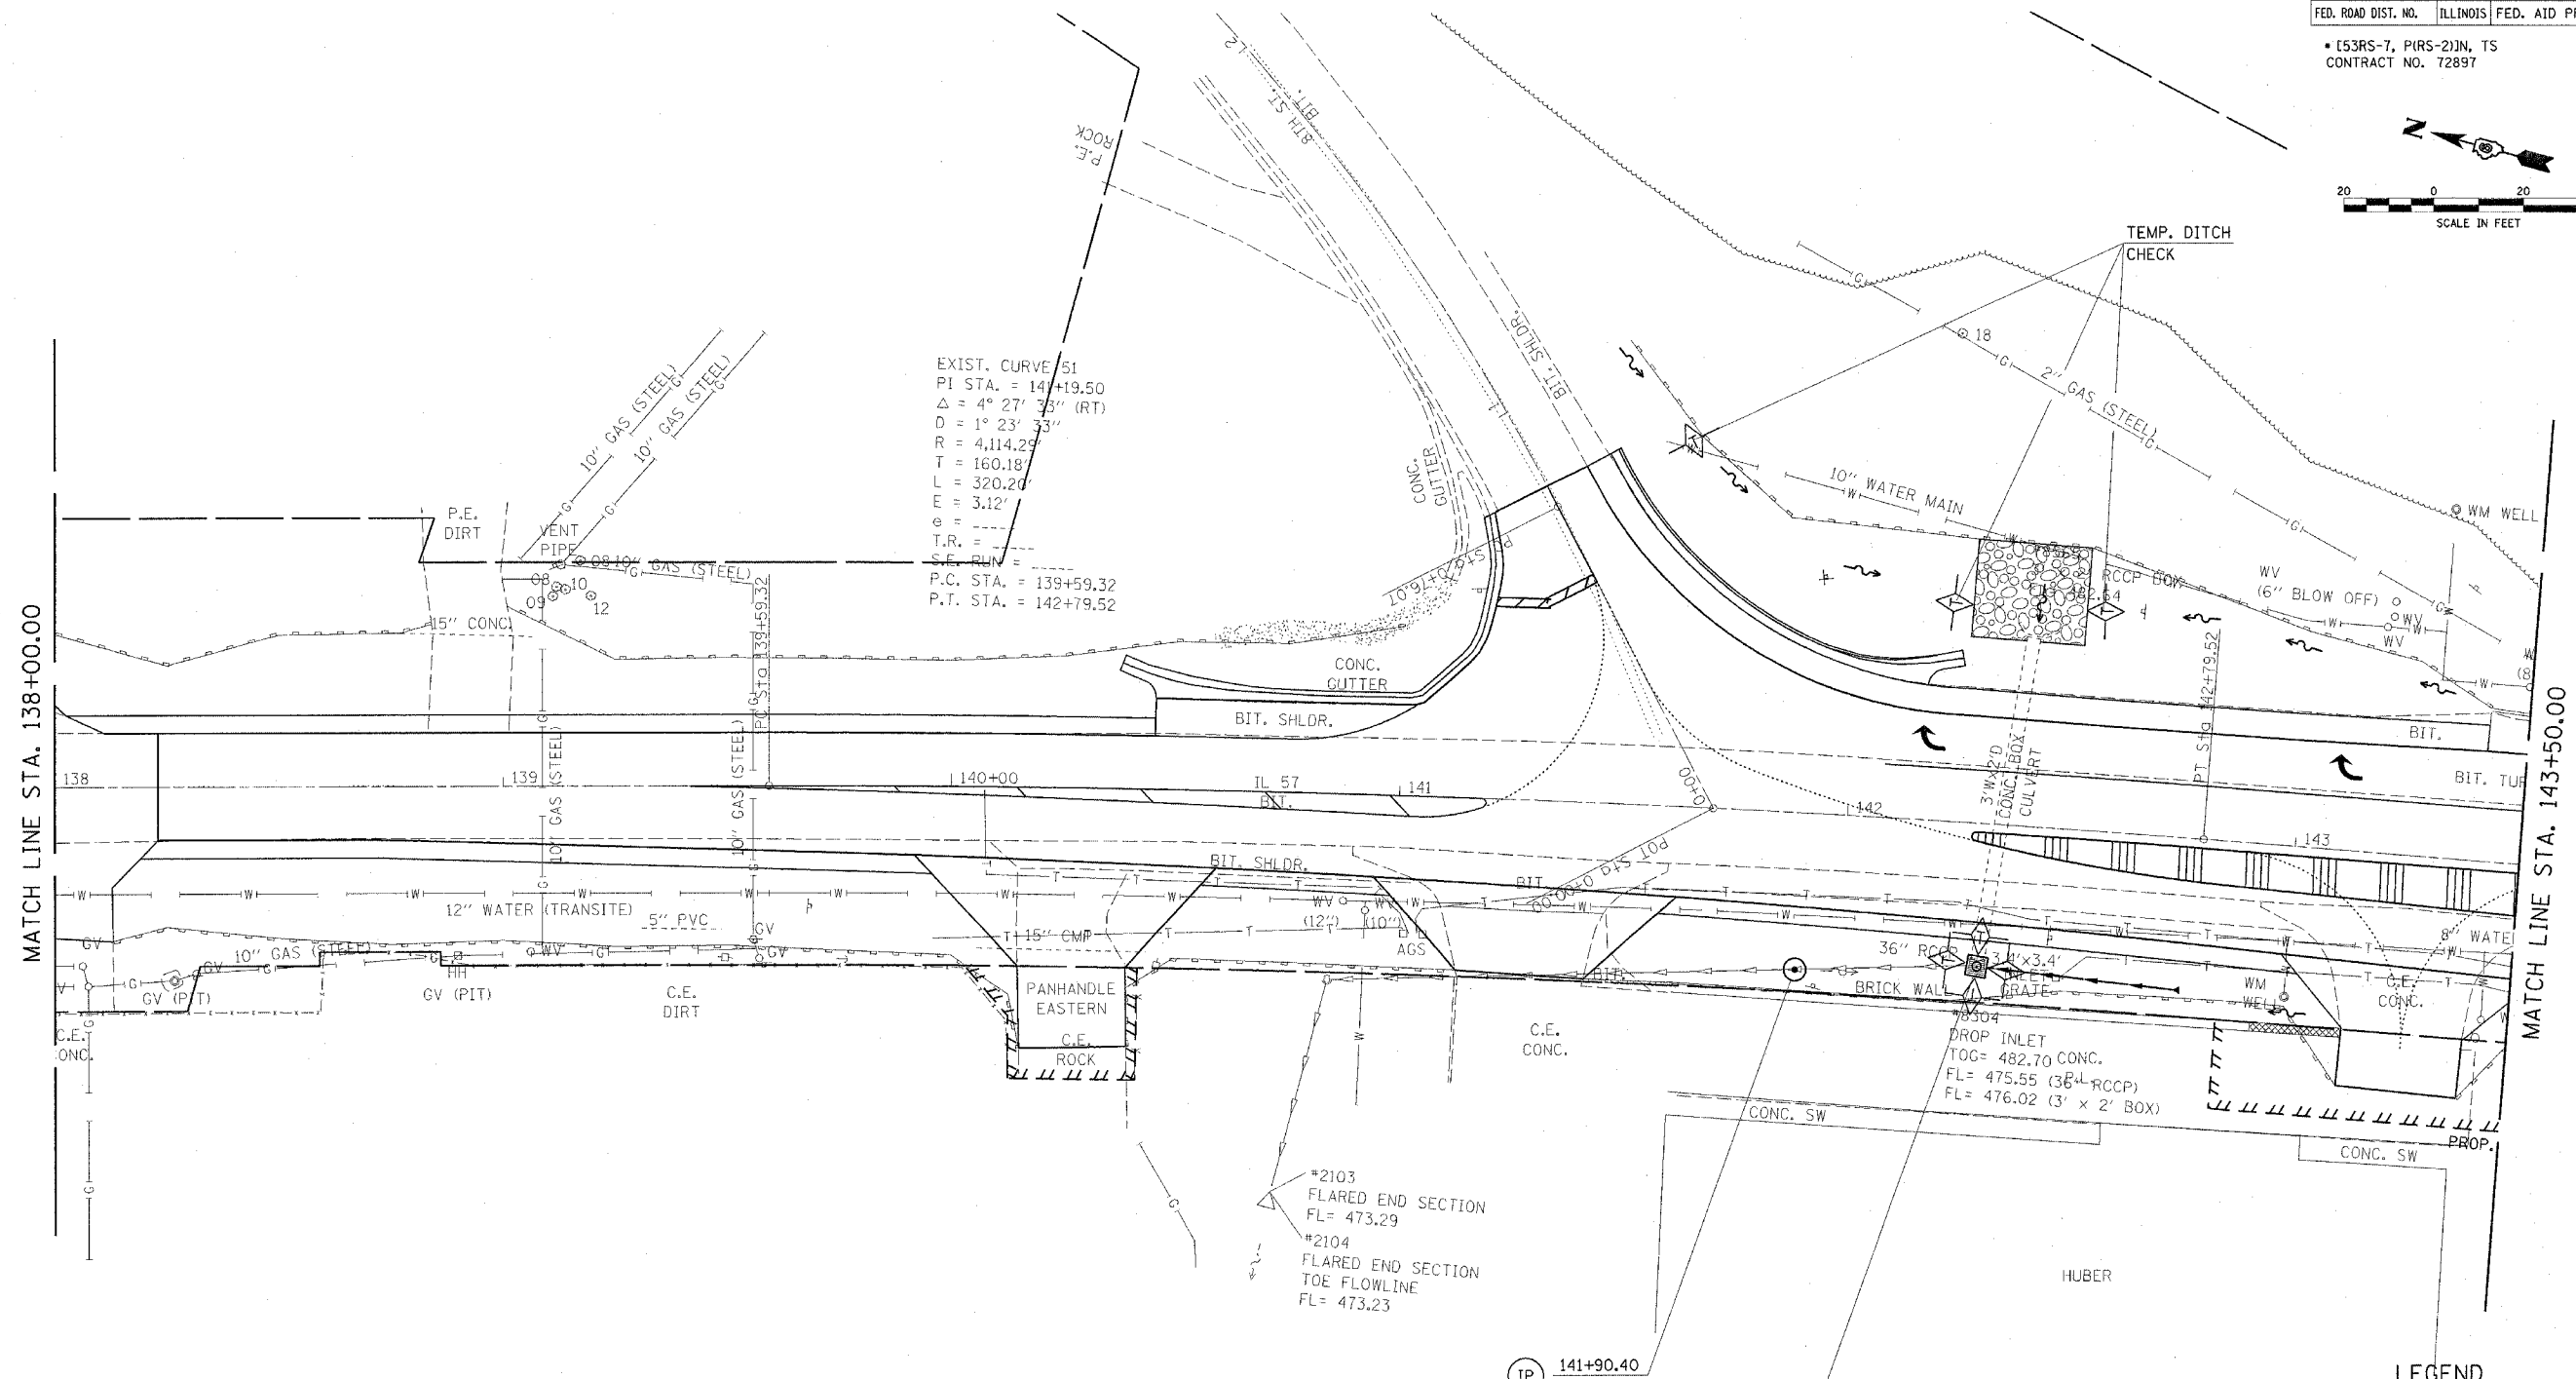


F.A.P. RTE.	SECTION	COUNTY	TOTAL SHEETS	SHEET NO.
502		ADAMS	315	94
STA.		TO STA.		
FED. ROAD DIST. NO.		ILLINOIS FED. AID PROJECT		

* (53RS-7, PIRS-2)JN, TS
CONTRACT NO. 72897

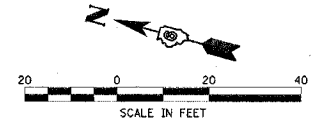

MATCH LINE STA. 138+00.00

MATCH LINE STA. 143+50.00

*2103
FLARED END SECTION
FL = 473.29
 *2104
FLARED END SECTION
TOE FLOWLINE
FL = 473.23

IP 141+90.40
35.00' RT
 IP 142+30.74
31.94' RT
TEMP. DITCH CHECK

LEGEND

PERIMETER EROSION BARRIER	
INLET AND PIPE PROTECTION	
TEMPORARY DITCH CHECK	

REVISIONS	
NAME	DATE

ILLINOIS DEPARTMENT OF TRANSPORTATION
EROSION CONTROL
 F.A.P. 502 (IL 57) & RADIO RD.
 ADAMS COUNTY
 QUINCY, IL.

SCALE: VERT. _____
 HORIZ. _____
 DATE 04-13-04

DRAWN BY TMJ
 CHECKED BY MEB

c:\projects\d653004\ersnctl.dgn
2/3/2005
*REF01