

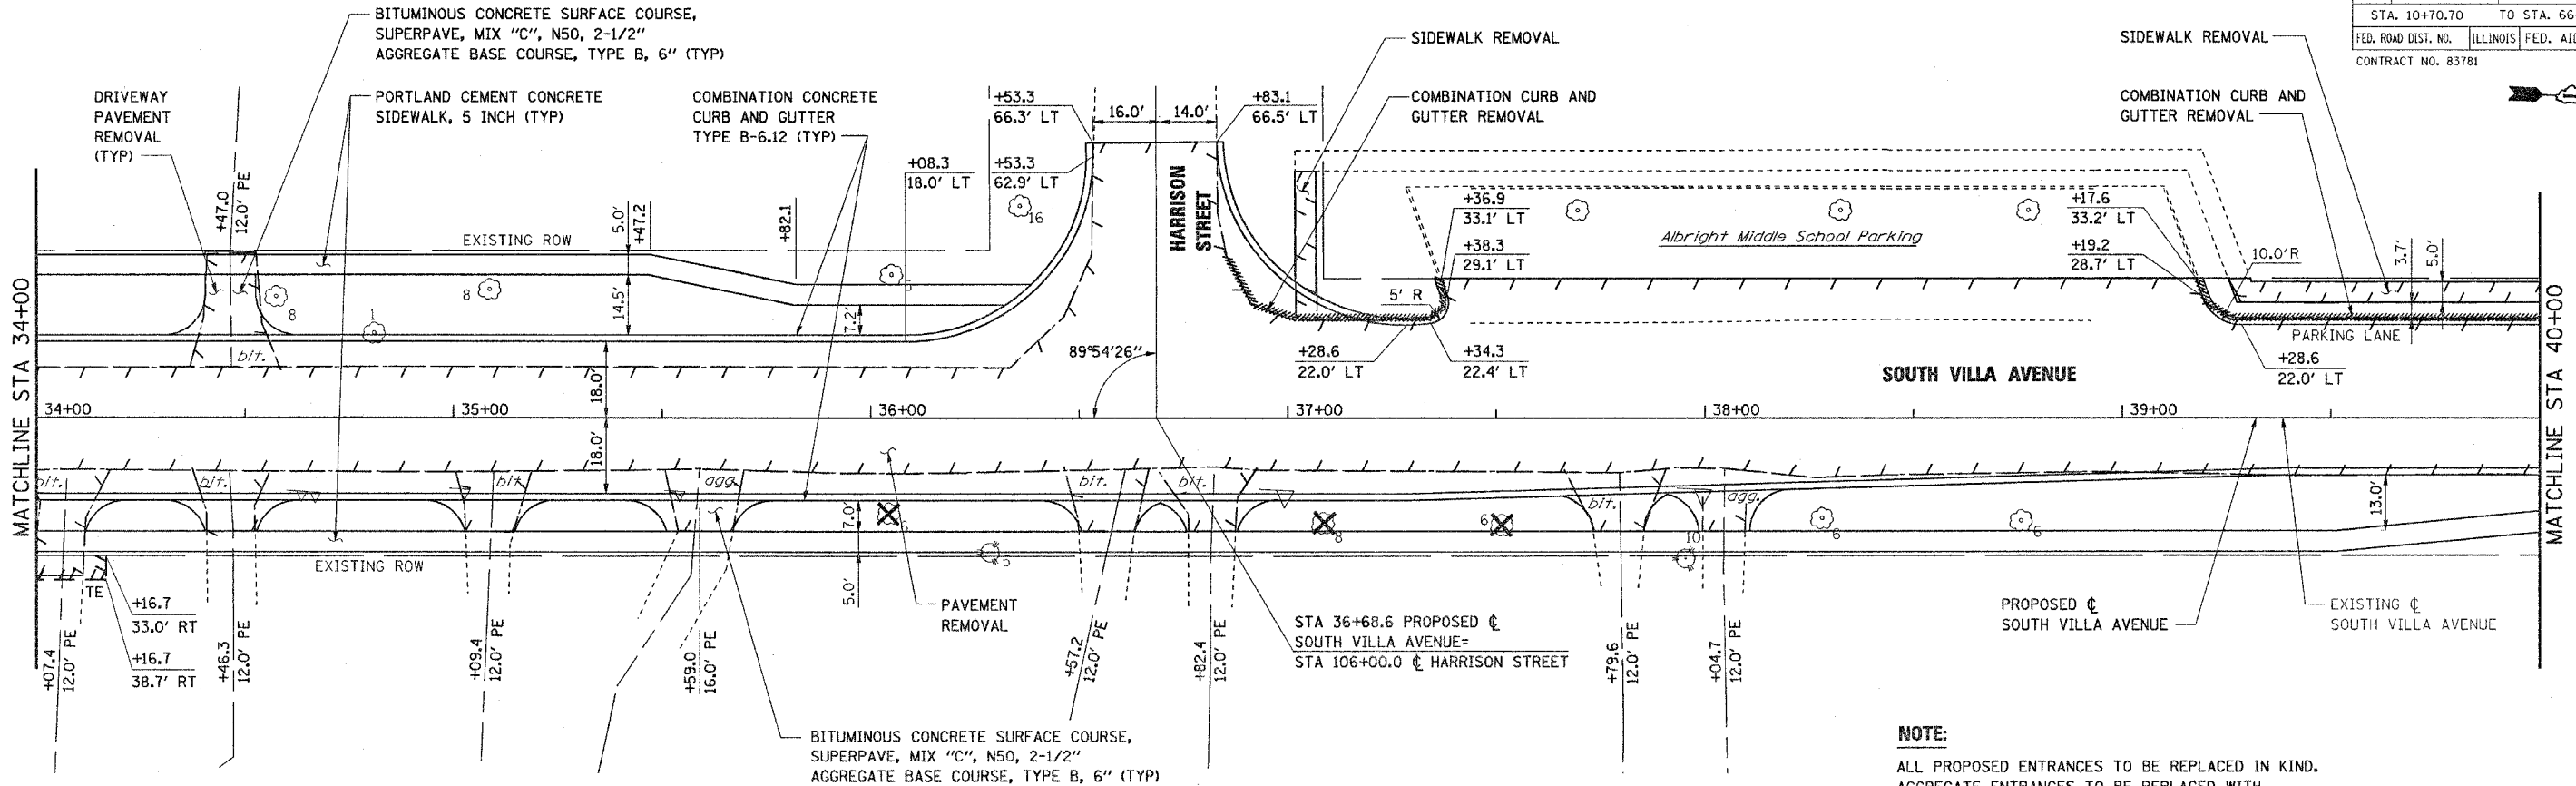


F.A.U. RTE.	SECTION	COUNTY	TOTAL SHEETS	SHEET NO.
2652	00-00069-00-PV	DUPAGE	146	19
STA. 10+70.70		TO STA. 66+16.00		
FED. ROAD DIST. NO.		ILLINOIS	FED. AID PROJECT	
CONTRACT NO. 83781				

 


NOTE:
ALL PROPOSED ENTRANCES TO BE REPLACED IN KIND.
AGGREGATE ENTRANCES TO BE REPLACED WITH BITUMINOUS MATERIALS

 

DATE	BY
DATE	BY
DATE	BY

DATE	BY
DATE	BY
DATE	BY

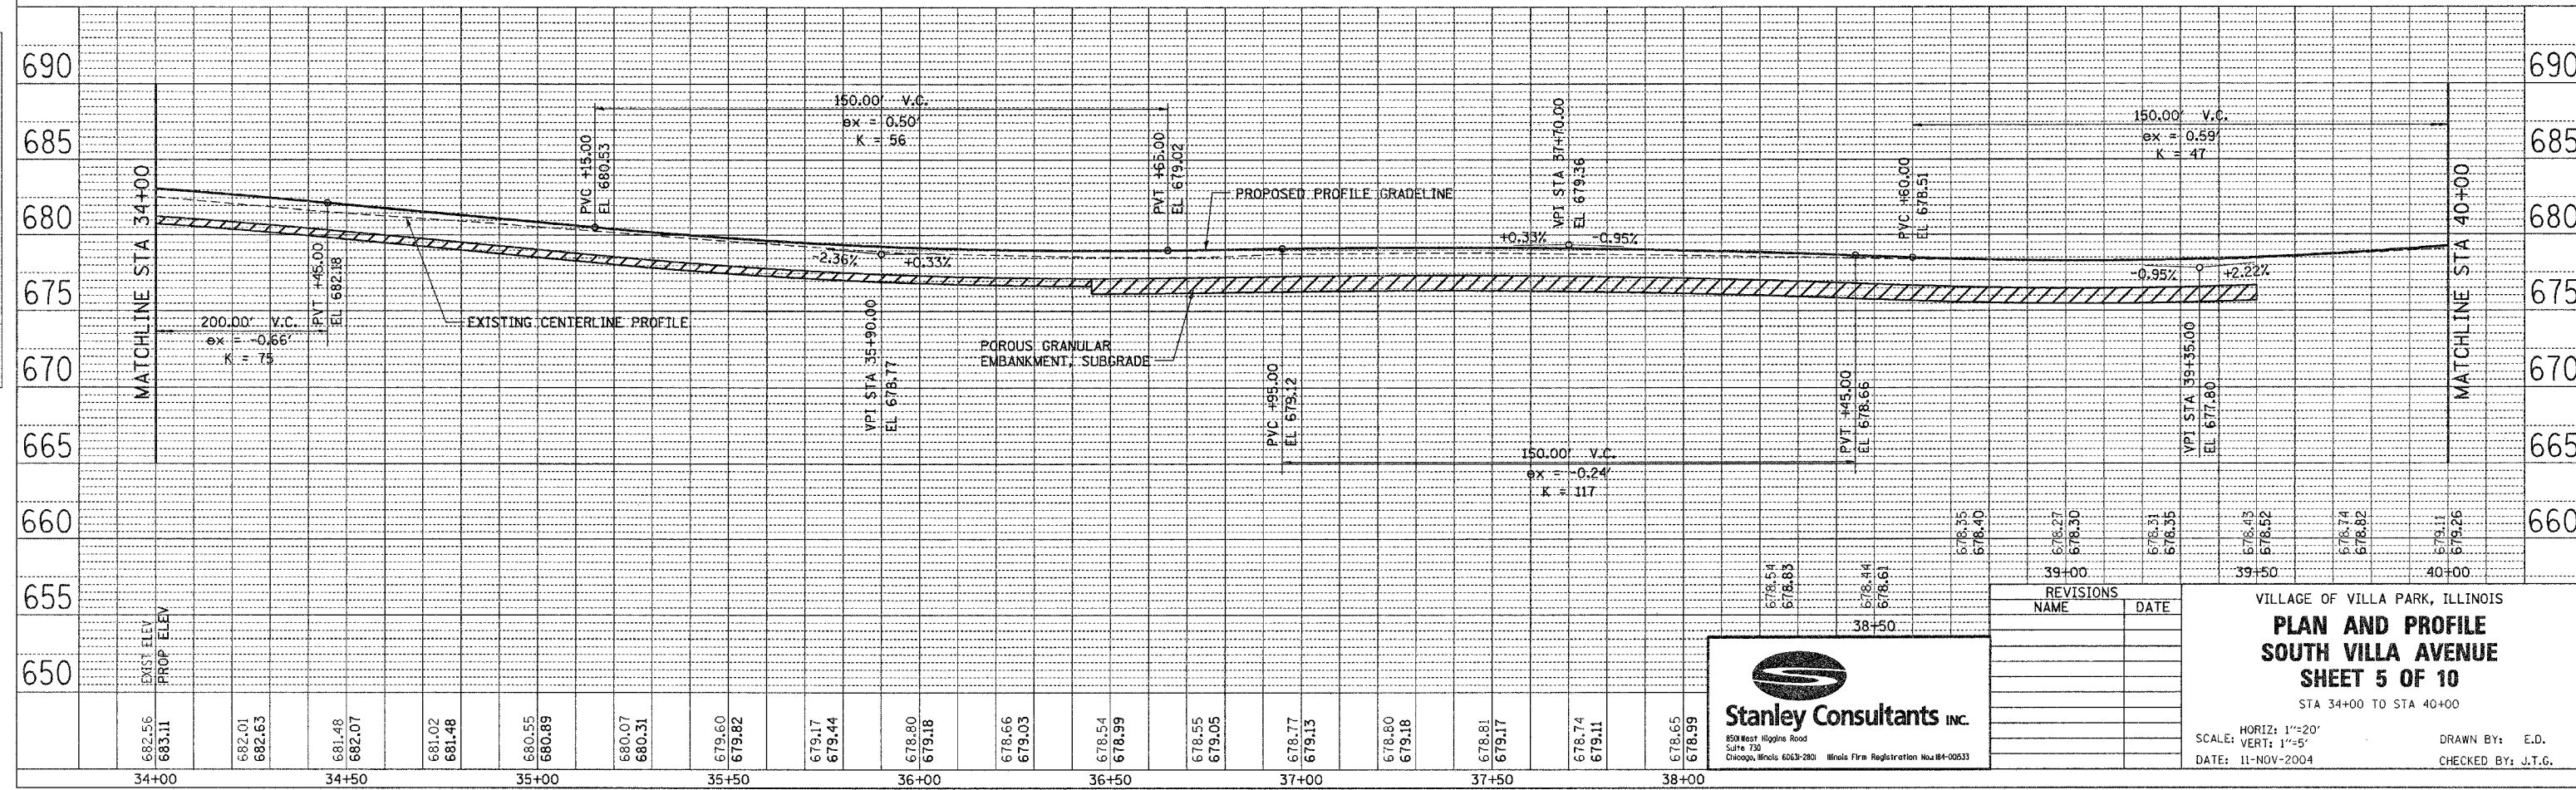

REVISIONS	
NAME	DATE



VILLAGE OF VILLA PARK, ILLINOIS
PLAN AND PROFILE
SOUTH VILLA AVENUE
SHEET 5 OF 10
STA 34+00 TO STA 40+00

SCALE: HORIZ: 1"=20'
VERT: 1"=5'

DATE: 11-NOV-2004

DRAWN BY: E.D.
CHECKED BY: J.T.G.