
 


F.A.U. RTE.	SECTION	COUNTY	TOTAL SHEETS	SHEET NO.
2652	00-00069-00-PV	DUPAGE	146	23
STA. 10+70.70		TO STA. 66+16.00		
FED. ROAD DIST. NO.		ILLINOIS FED. AID PROJECT		

CONTRACT NO. 83781


NOTE:

ALL PROPOSED ENTRANCES TO BE REPLACED IN KIND.
 AGGREGATE ENTRANCES TO BE REPLACED WITH BITUMINOUS MATERIALS

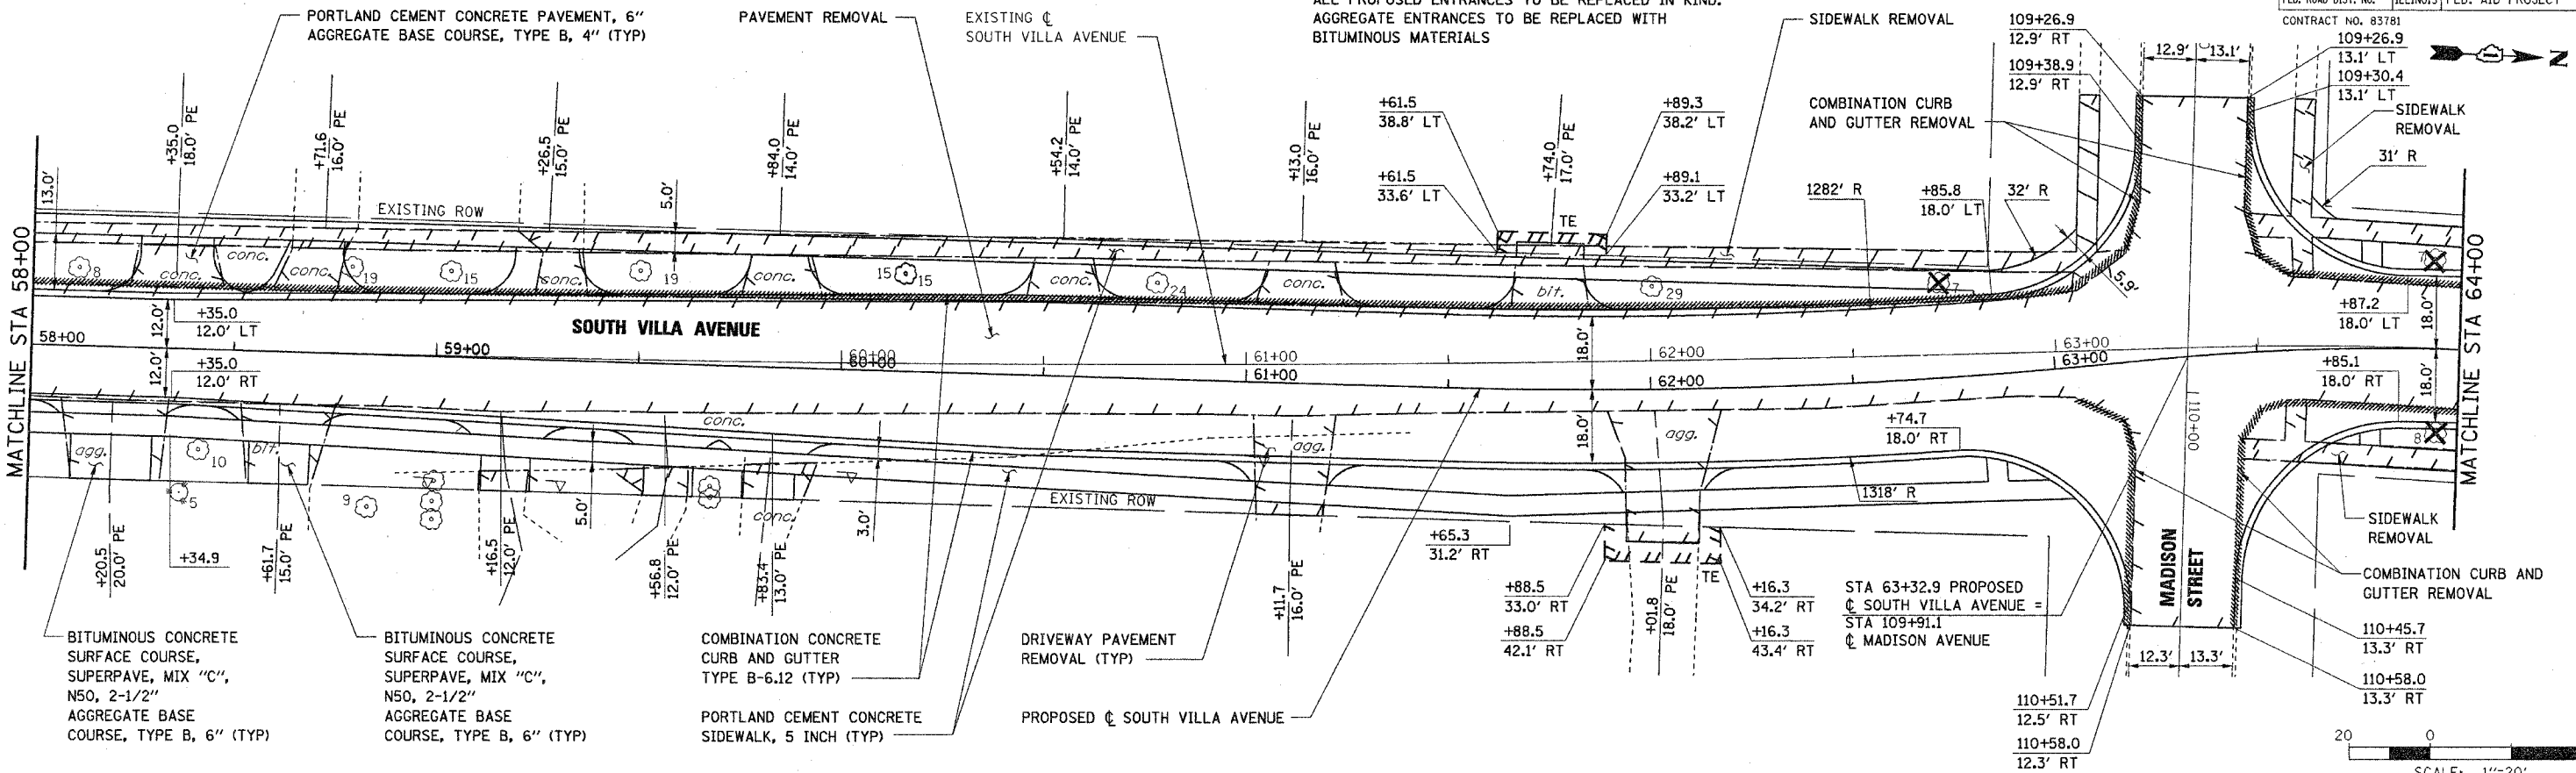

PLAN	DATE
BY	
CHECKED	
NO.	

PROFILE	DATE
BY	
CHECKED	
NO.	

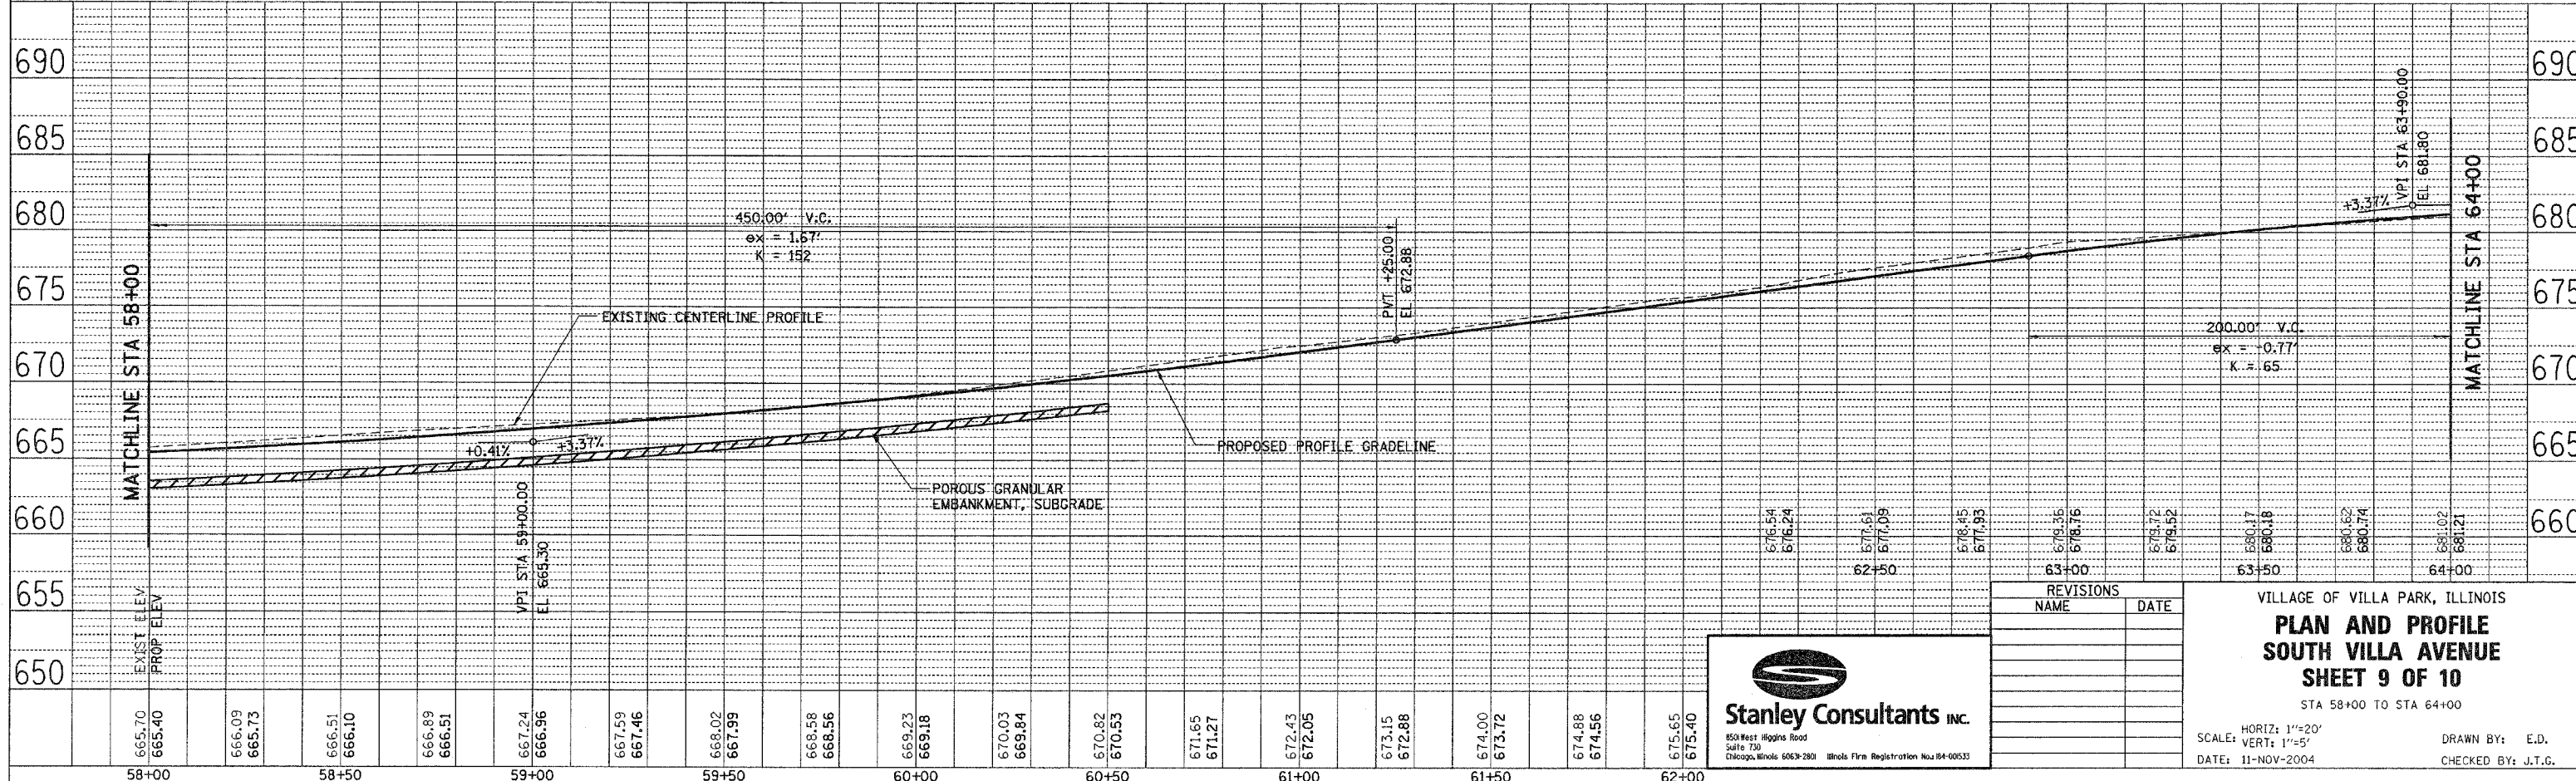

REVISIONS	
NAME	DATE

Stanley Consultants INC.
 850 West Higgins Road
 Suite 700
 Chicago, Illinois 60639-2801 Illinois Firm Registration No. 04-00533

VILLAGE OF VILLA PARK, ILLINOIS
PLAN AND PROFILE
SOUTH VILLA AVENUE
 SHEET 9 OF 10
 STA 58+00 TO STA 64+00
 SCALE: HORIZ: 1"=20'
 VERT: 1"=5'
 DATE: 11-NOV-2004
 DRAWN BY: E.D.
 CHECKED BY: J.T.G.