




F.A.U. RTE.	SECTION	COUNTY	TOTAL SHEETS	SHEET NO.
2652	00-00069-00-PV	DUPAGE	146	37
STA. 10+70.70		TO STA. 66+16.00		
FED. ROAD DIST. NO.	ILLINOIS	FED. AID PROJECT		
CONTRACT NO. 83781				

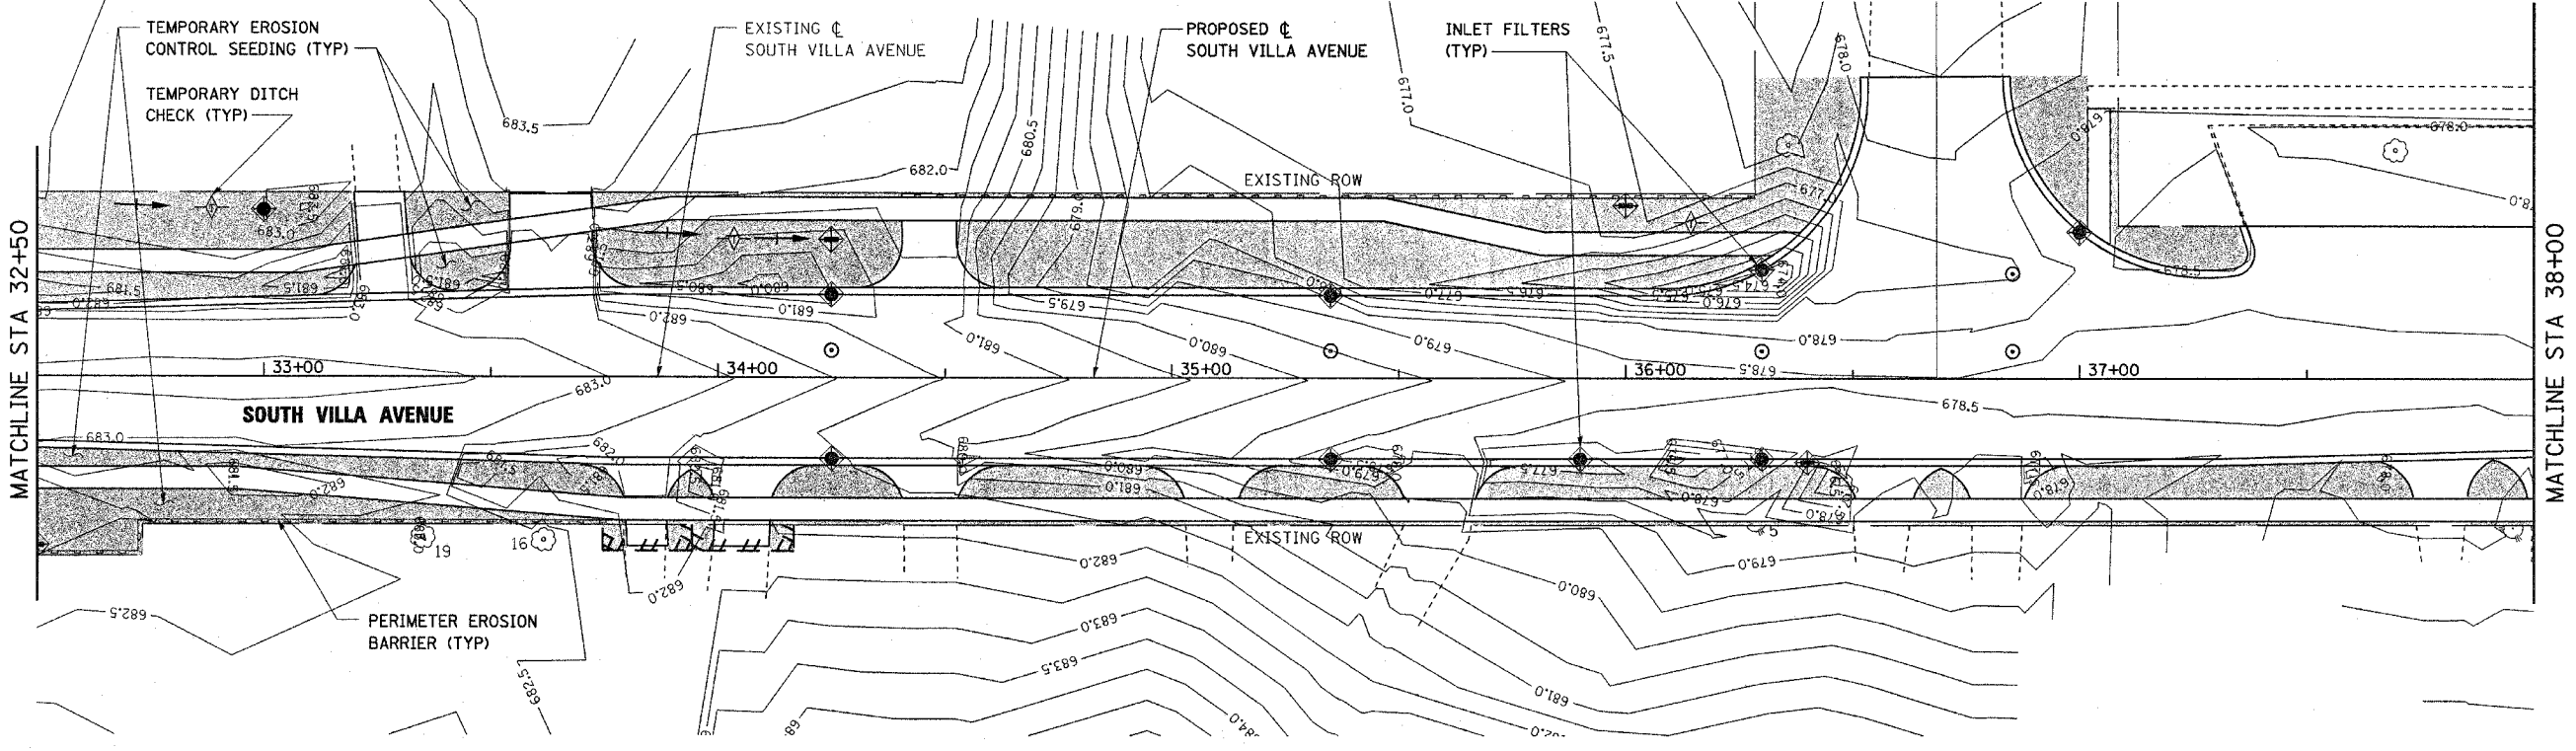

PLAN	DATE
BY	
NO.	
DATE	
BY	
NO.	
DATE	
BY	
NO.	



PROFILE	DATE
BY	
NO.	
DATE	
BY	
NO.	
DATE	
BY	
NO.	

 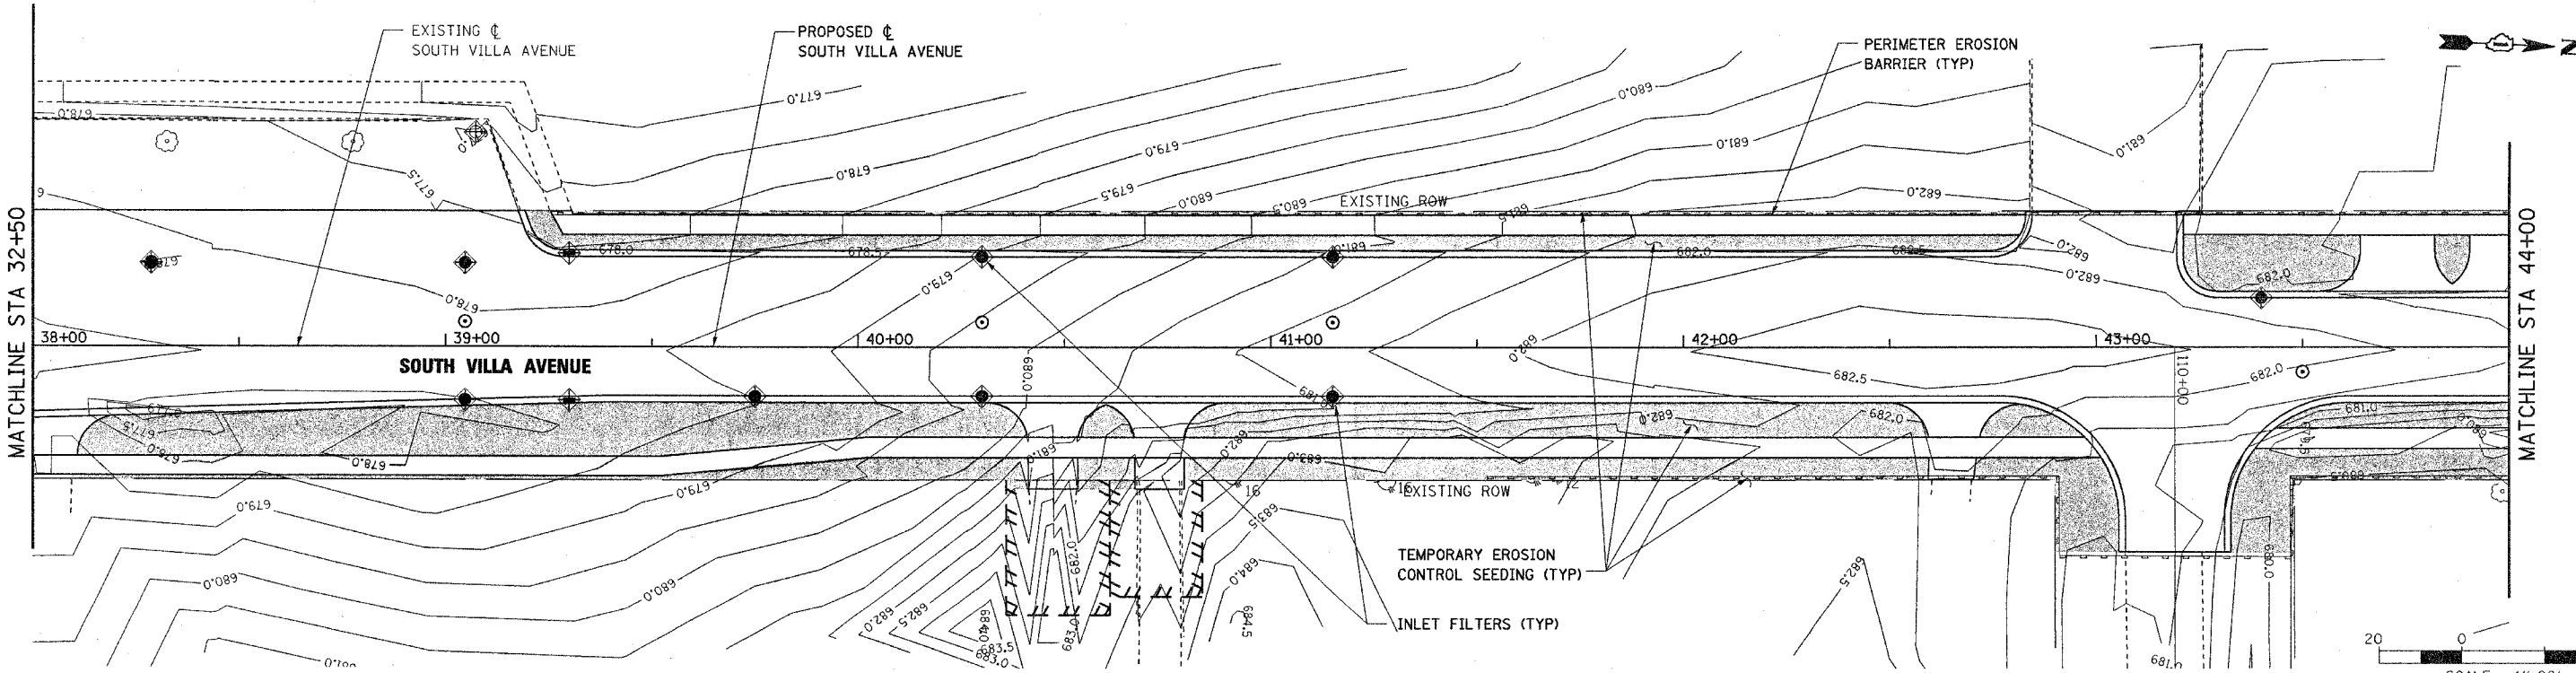

REVISIONS	
NAME	DATE



Stanley Consultants INC.

850 West Higgins Road
Suite 700
Chicago, Illinois 60630-2800 Illinois Firm Registration No. 184-00533

VILLAGE OF VILLA PARK, ILLINOIS
EROSION CONTROL PLAN
SOUTH VILLA AVENUE
SHEET 3 OF 5
STA 32+50 TO STA 44+00
SCALE: 1"=20'
DATE: 11-NOV-2004
DRAWN BY: E.D.
CHECKED BY: J.T.G.