
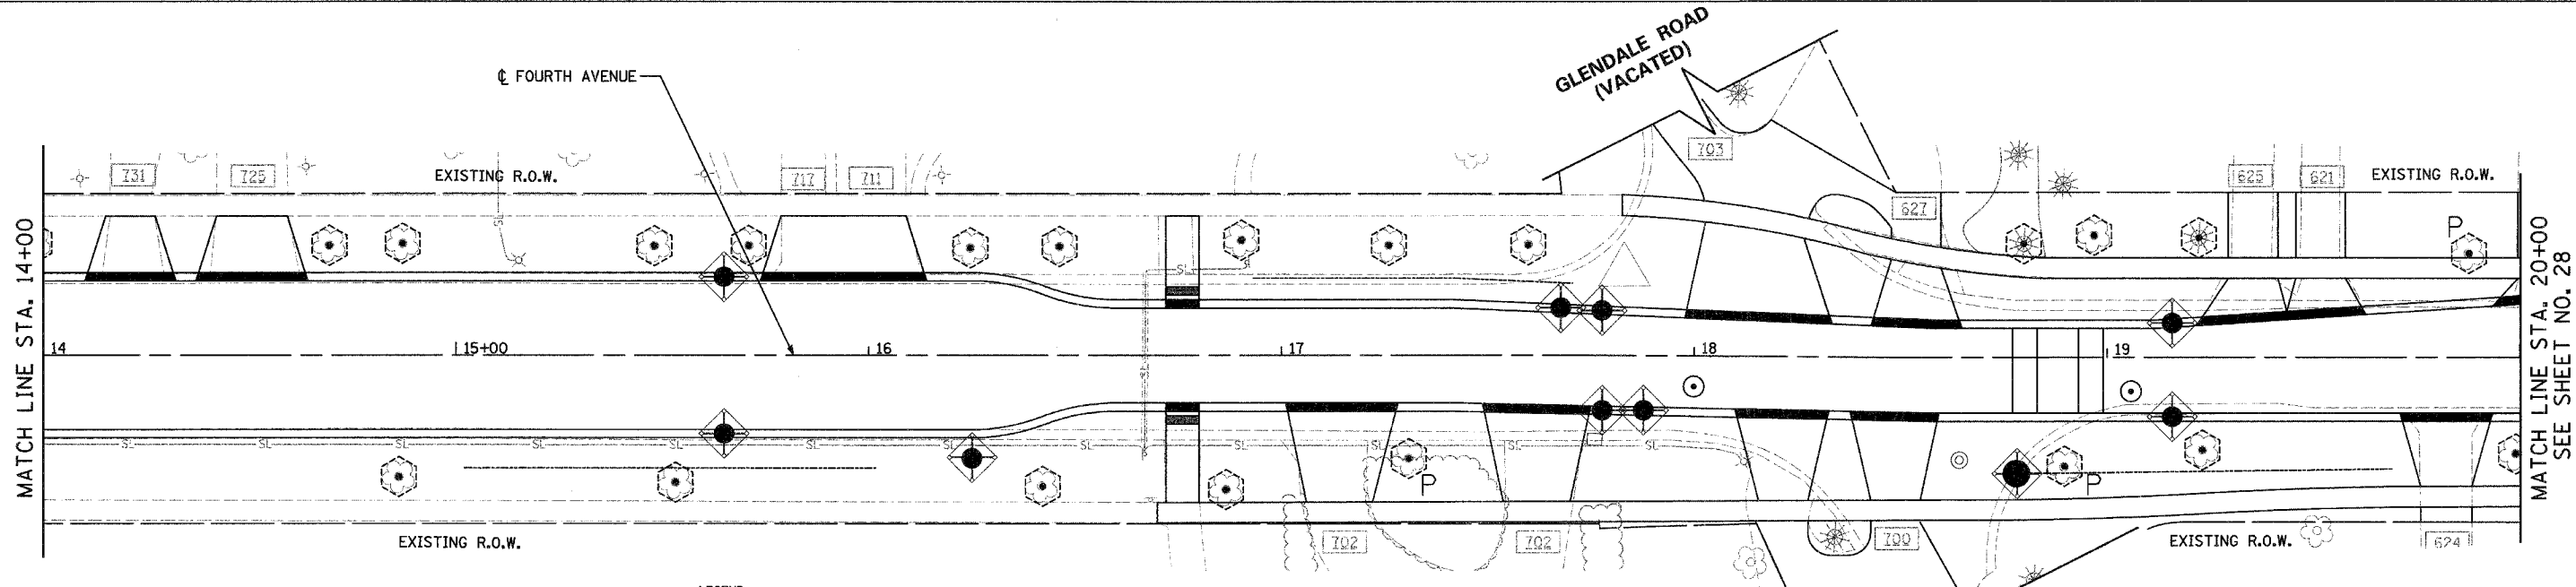


F.A. RTE.	SECTION	COUNTY	TOTAL SHEETS	SHEET NO.
2670	03-00095-00-RS	LAKE	67	27
STA. 8+60	TO STA. 20+00			
FED. ROAD DIST. NO. 1	ILLINOIS	STPM - 8003 (442)		
CONTRACT NO.: 83784				

GENERAL EROSION CONTROL NOTES:
 DRAINAGE STRUCTURE INLET FILTERS ARE TO BE PROVIDED AND MAINTAINED FOR ALL EXISTING AND PROPOSED DRAINAGE STRUCTURES WITHIN THE PROJECT LIMITS AND ALL STRUCTURES NOTED FOR INLET AND PIPE PROTECTION AS DIRECTED BY THE ENGINEER.

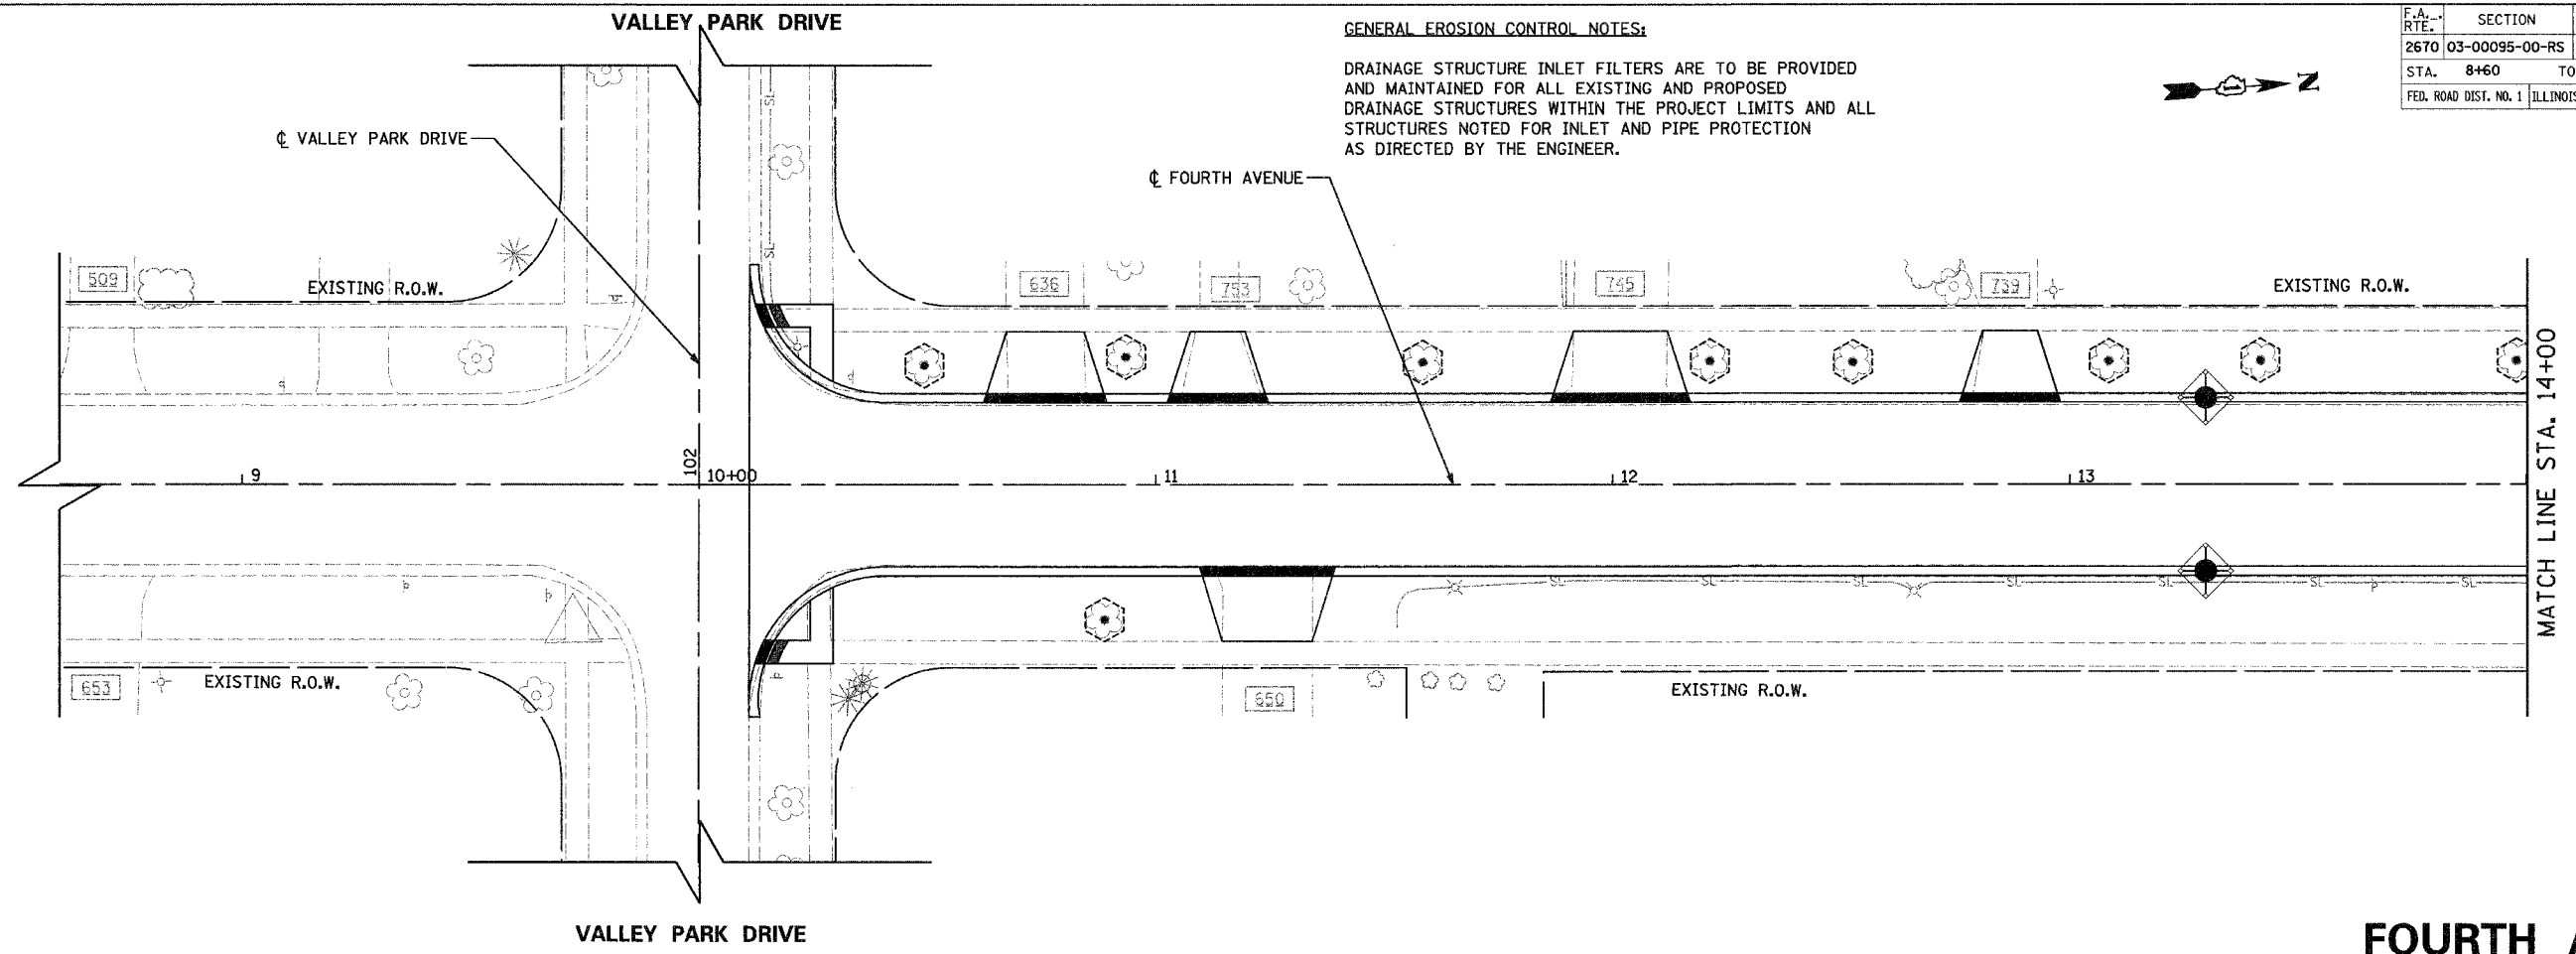

LEGEND

	INLET AND PIPE PROTECTION
	TEMPORARY FENCE
	TREE TRUNK PROTECTION

REVISIONS	
NAME	DATE

Clorba Group, Inc.
 CONSULTING ENGINEERS
 5507 North Cumberland Avenue, Suite 402, Chicago, Illinois 60656
 Tel. 773.775.4009 Fax 773.775.4014 Email chicago@clorba.com

VILLAGE OF LIBERTYVILLE
 FOURTH AVENUE IMPROVEMENTS
 FOURTH AVENUE
 EROSION CONTROL
 STA. 8+60 TO STA. 20+00

FOURTH AVENUE

SCALE: 1"=20'
 DATE: JANUARY, 2005
 DRAWN BY: KDM
 CHECKED BY: MJL/MRJ