
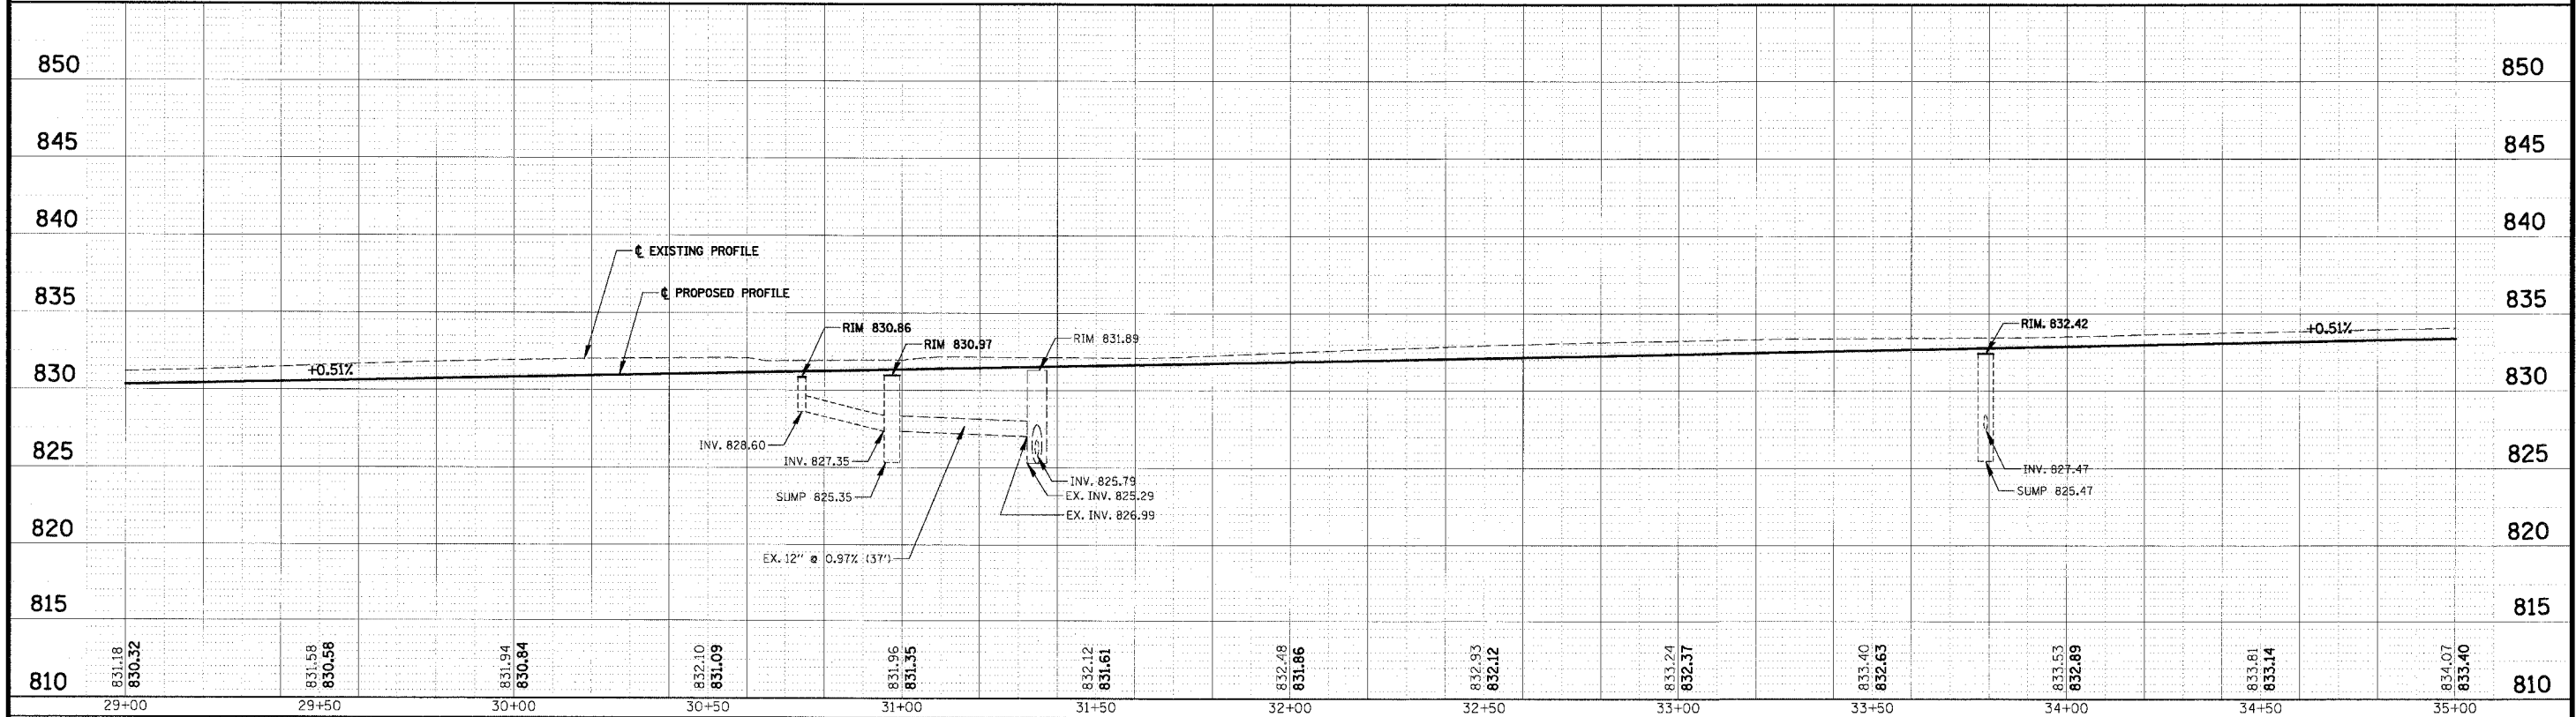


F.A.U. RTE.	SECTION	COUNTY	TOTAL SHEETS	SHEET NO.
2556	00-00070-00-FP	COOK	98	22
FED. ROAD DIST. NO. 1		ILLINOIS	FED. AID PROJECT	

CONTRACT No. 83799

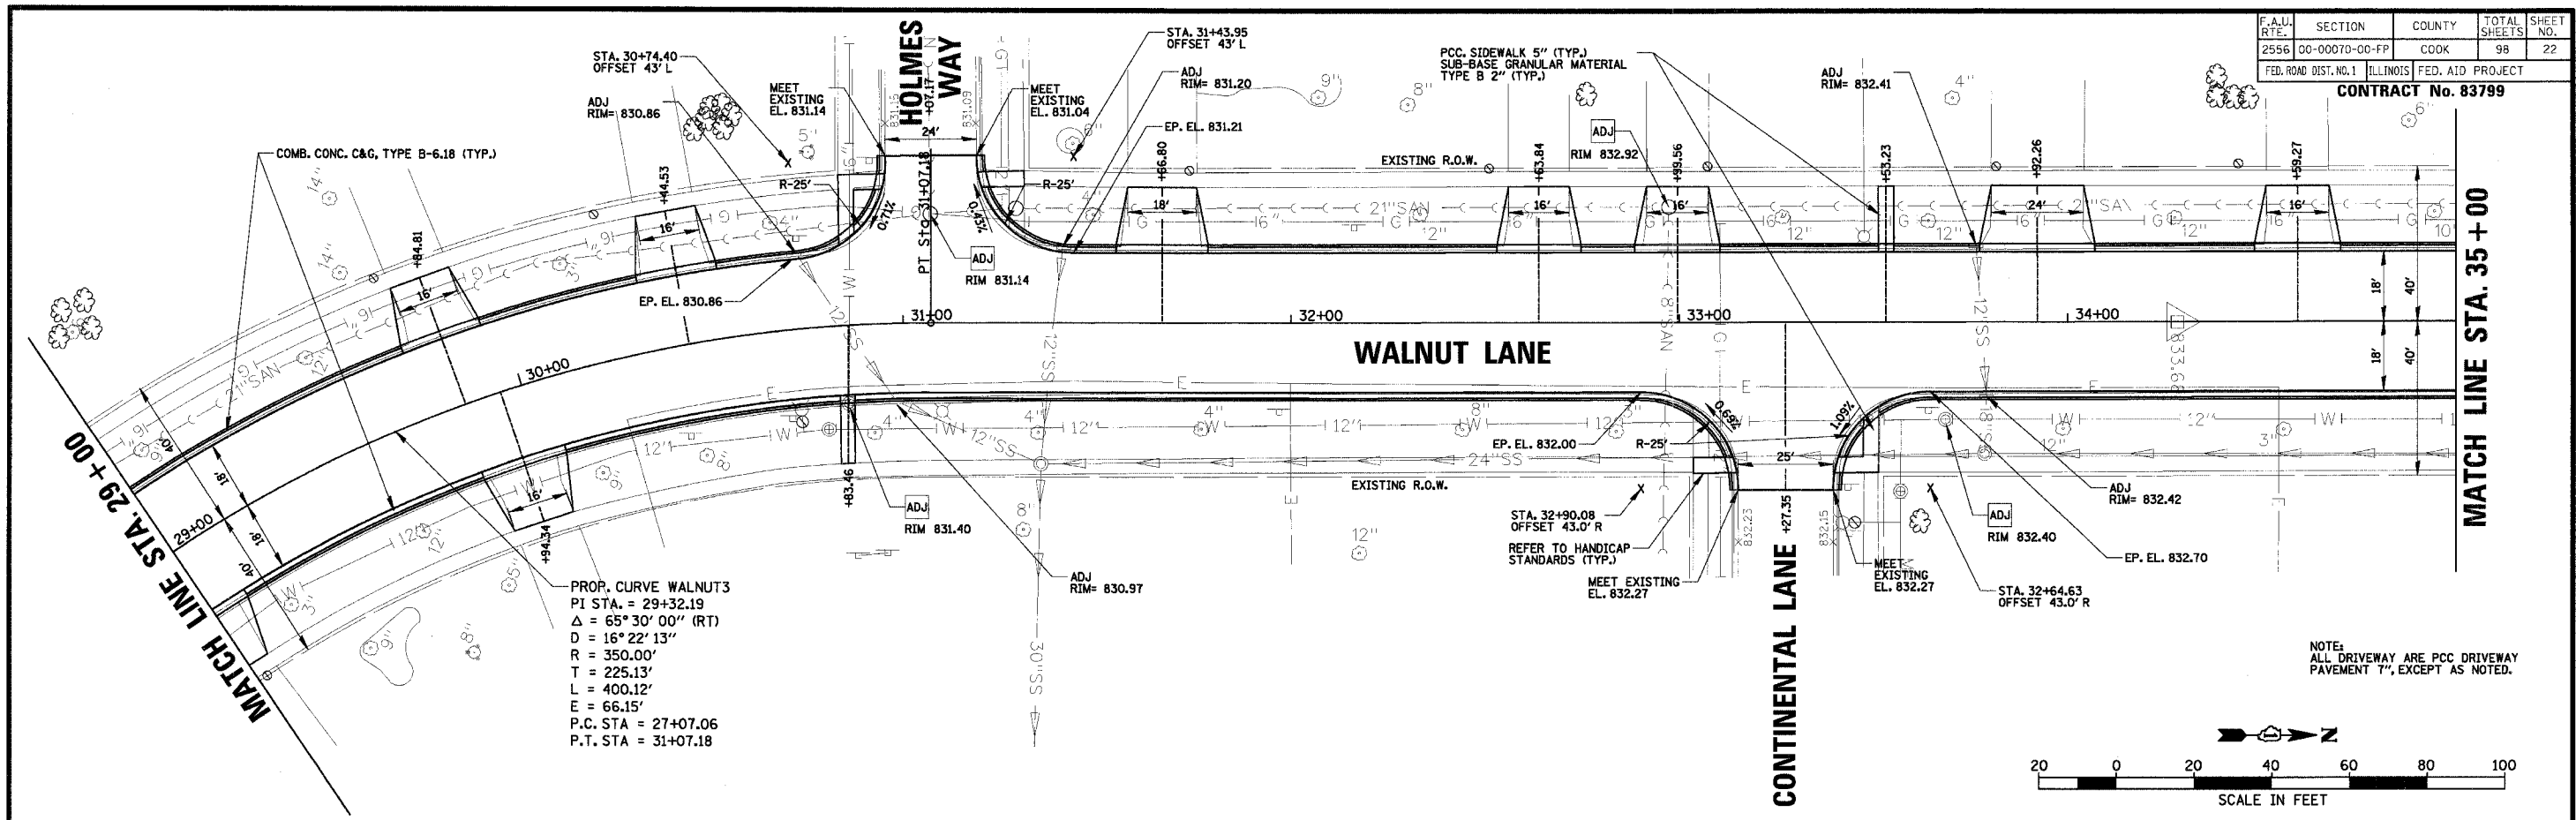

**CHRISTOPHER B. BURKE ENGINEERING LTD.**  
 9575 West Higgins Road, Suite 600  
 Rosemont, Illinois 60018  
 (847) 823-0500

CLIENT: **VILLAGE OF SCHAUMBURG**  
 Engineering Department  
 101 Schaumburg Court  
 Schaumburg, IL. 60193-7806

NO.	DATE	NATURE OF REVISION	CHKD.
FILE	NAME	N:\SCHAUMBURG\01-434\DESIGN\PR_434_05.rpp	

TITLE: **WALNUT LANE PLAN AND PROFILE**  
**STA. 29+00 TO STA. 35+00**  
**C-91-108-04**

PROJECT NO. 01-434  
 SHEET 22 OF 98  
 DRAWING NO. 22