


NOTE:
ALL DRIVEWAYS ARE PCC DRIVEWAY PAVEMENT 7", EXCEPT AS NOTED.

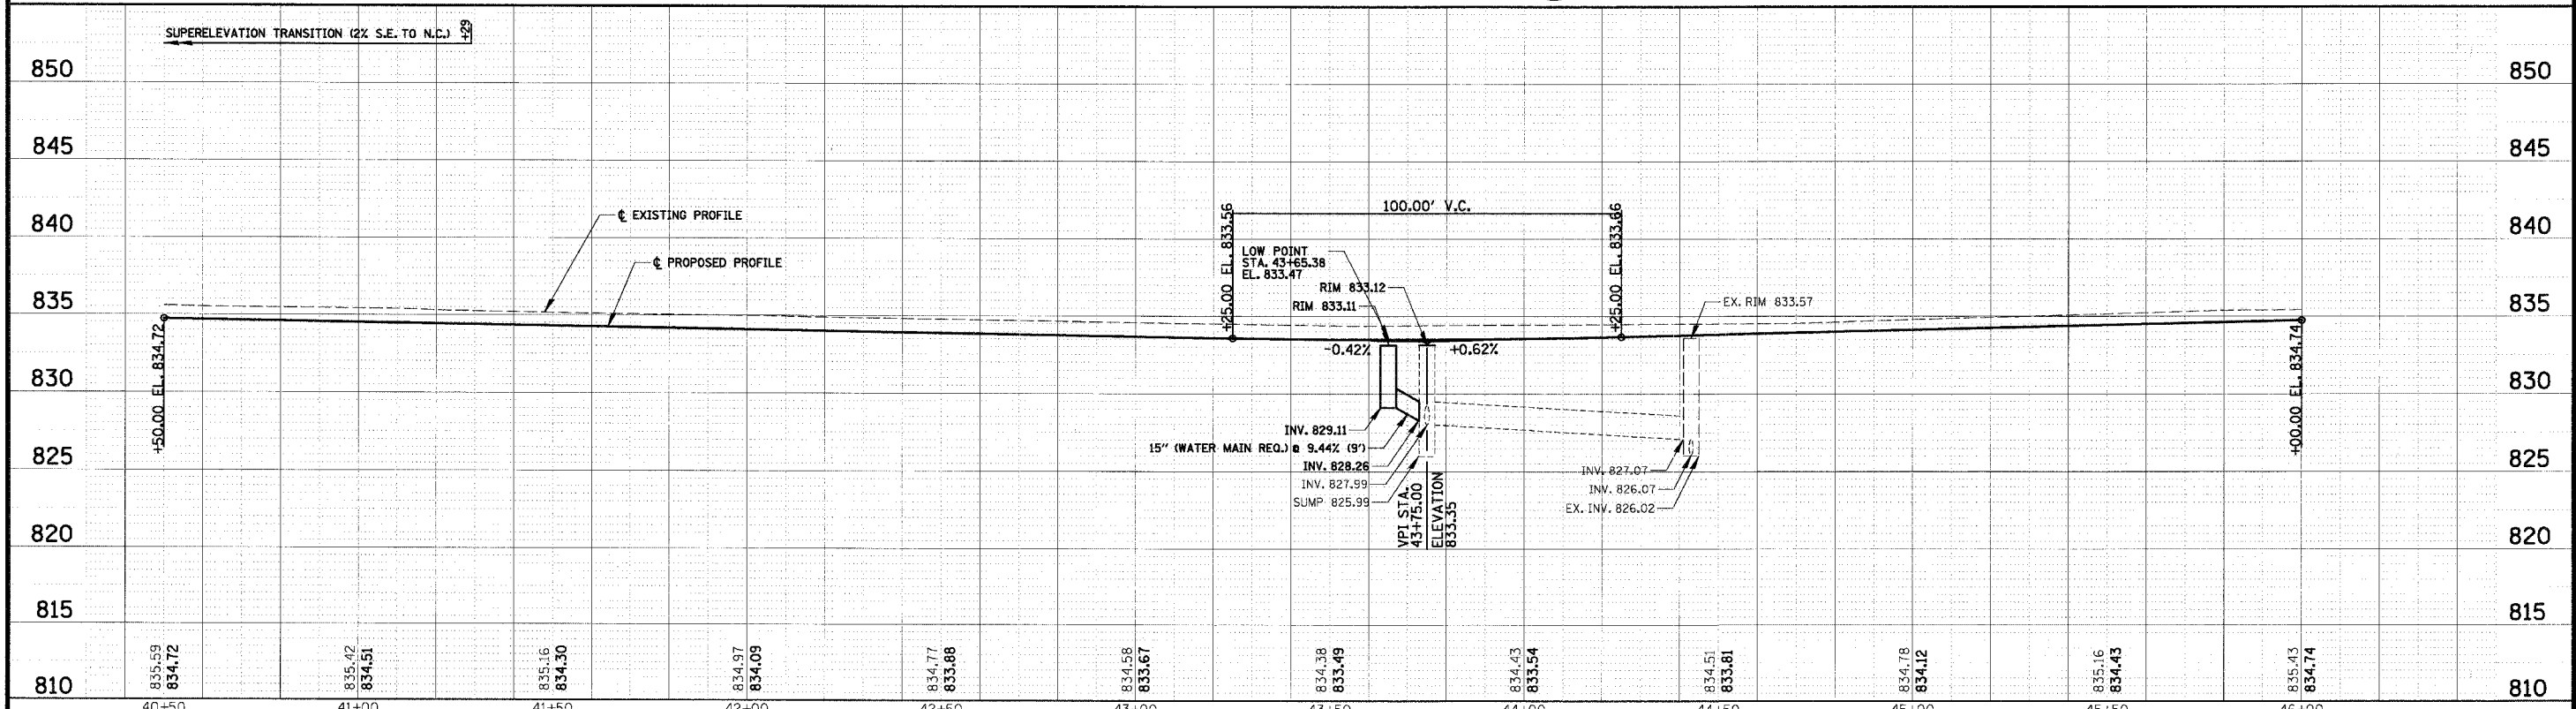

CHRISTOPHER B. BURKE ENGINEERING LTD.
9575 West Higgins Road, Suite 600
Rosemont, Illinois 60018
(847) 823-0500

CLIENT:
VILLAGE OF SCHAUMBURG
Engineering Department
101 Schaumburg Court
Schaumburg, IL. 60193-7806

NO.	DATE	NATURE OF REVISION	CHKD.
1	04/05/2005	DESIGN	GS
2		DRAWING	GS
3		CHECKED	JGS
4		SCALE: 1/4" = 20' HOR. 1/4" = 5' VERT.	
5		DATE: 04/05/2005	

TITLE:
WALNUT LANE PLAN AND PROFILE
STA. 40+50 TO STA. 46+00
C-91-108-04

PROJECT NO.
01-434
SHEET 24 OF 98
DRAWING NO.
24