
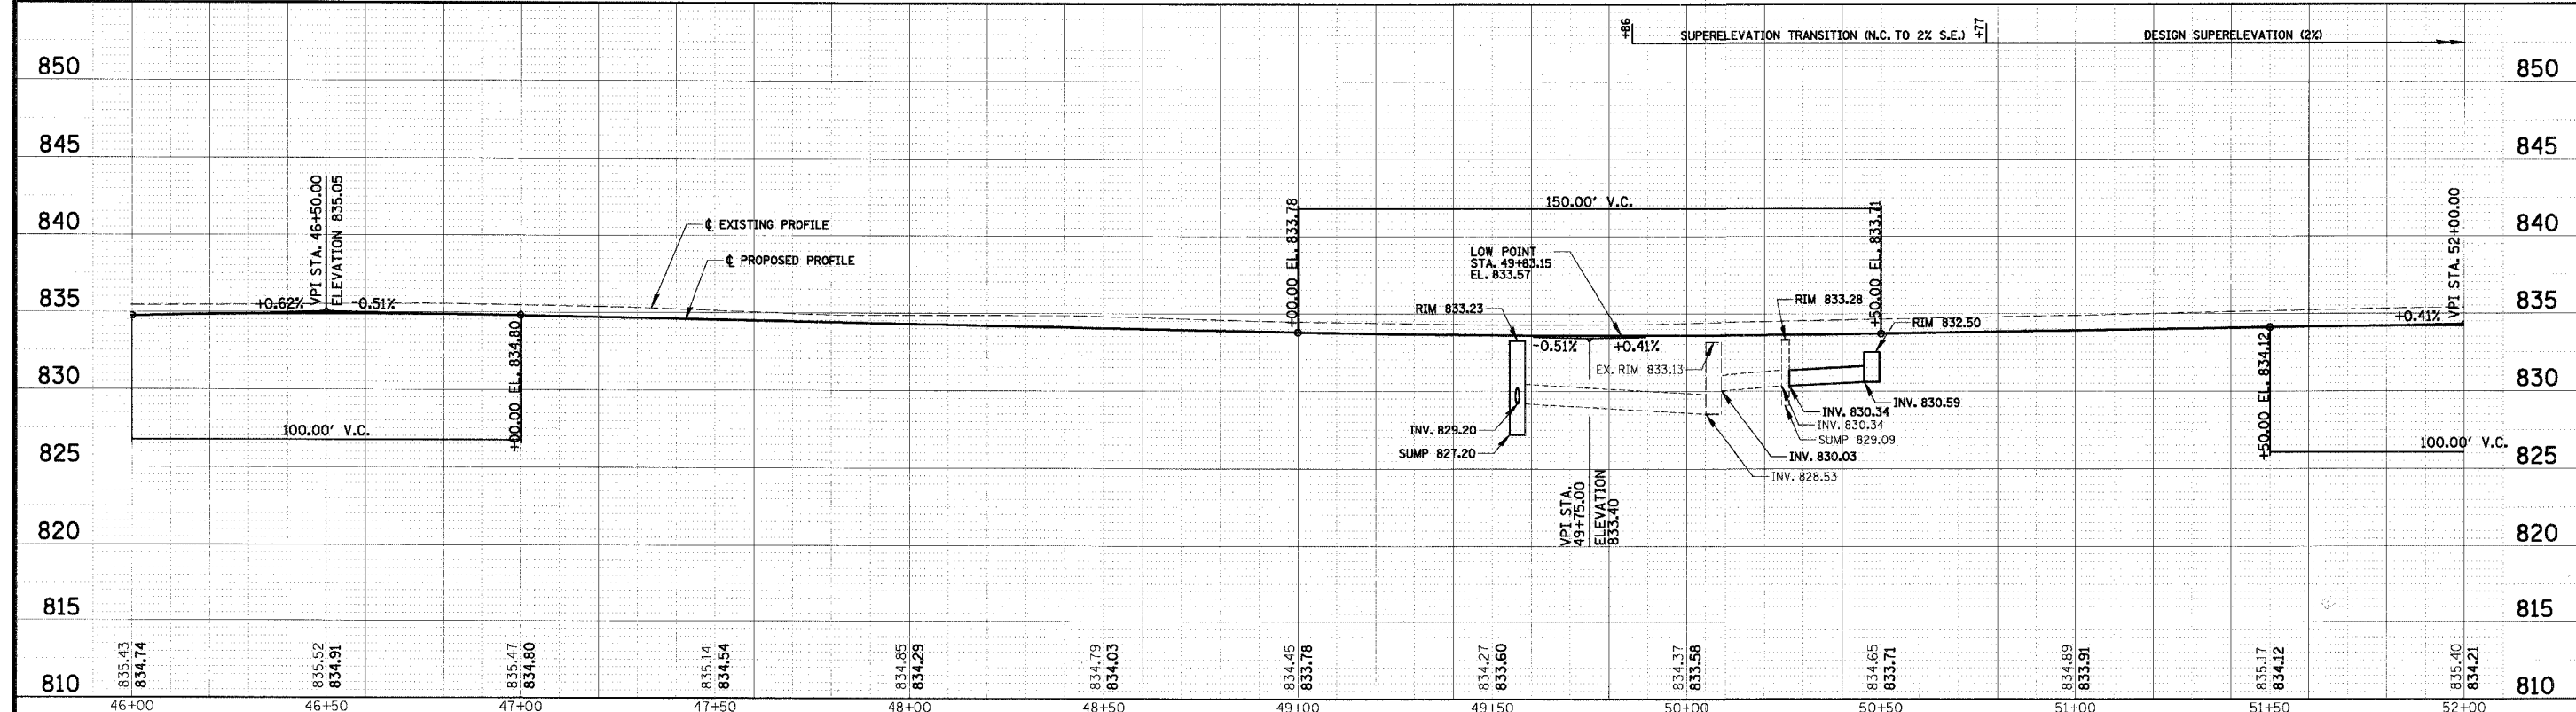


F.A.U. RTE.	SECTION	COUNTY	TOTAL SHEETS	SHEET NO.
2556	00-00070-00-FP	COOK	98	25
FED. ROAD DIST. NO. 1		ILLINOIS FED. AID PROJECT		
CONTRACT No. 83799				

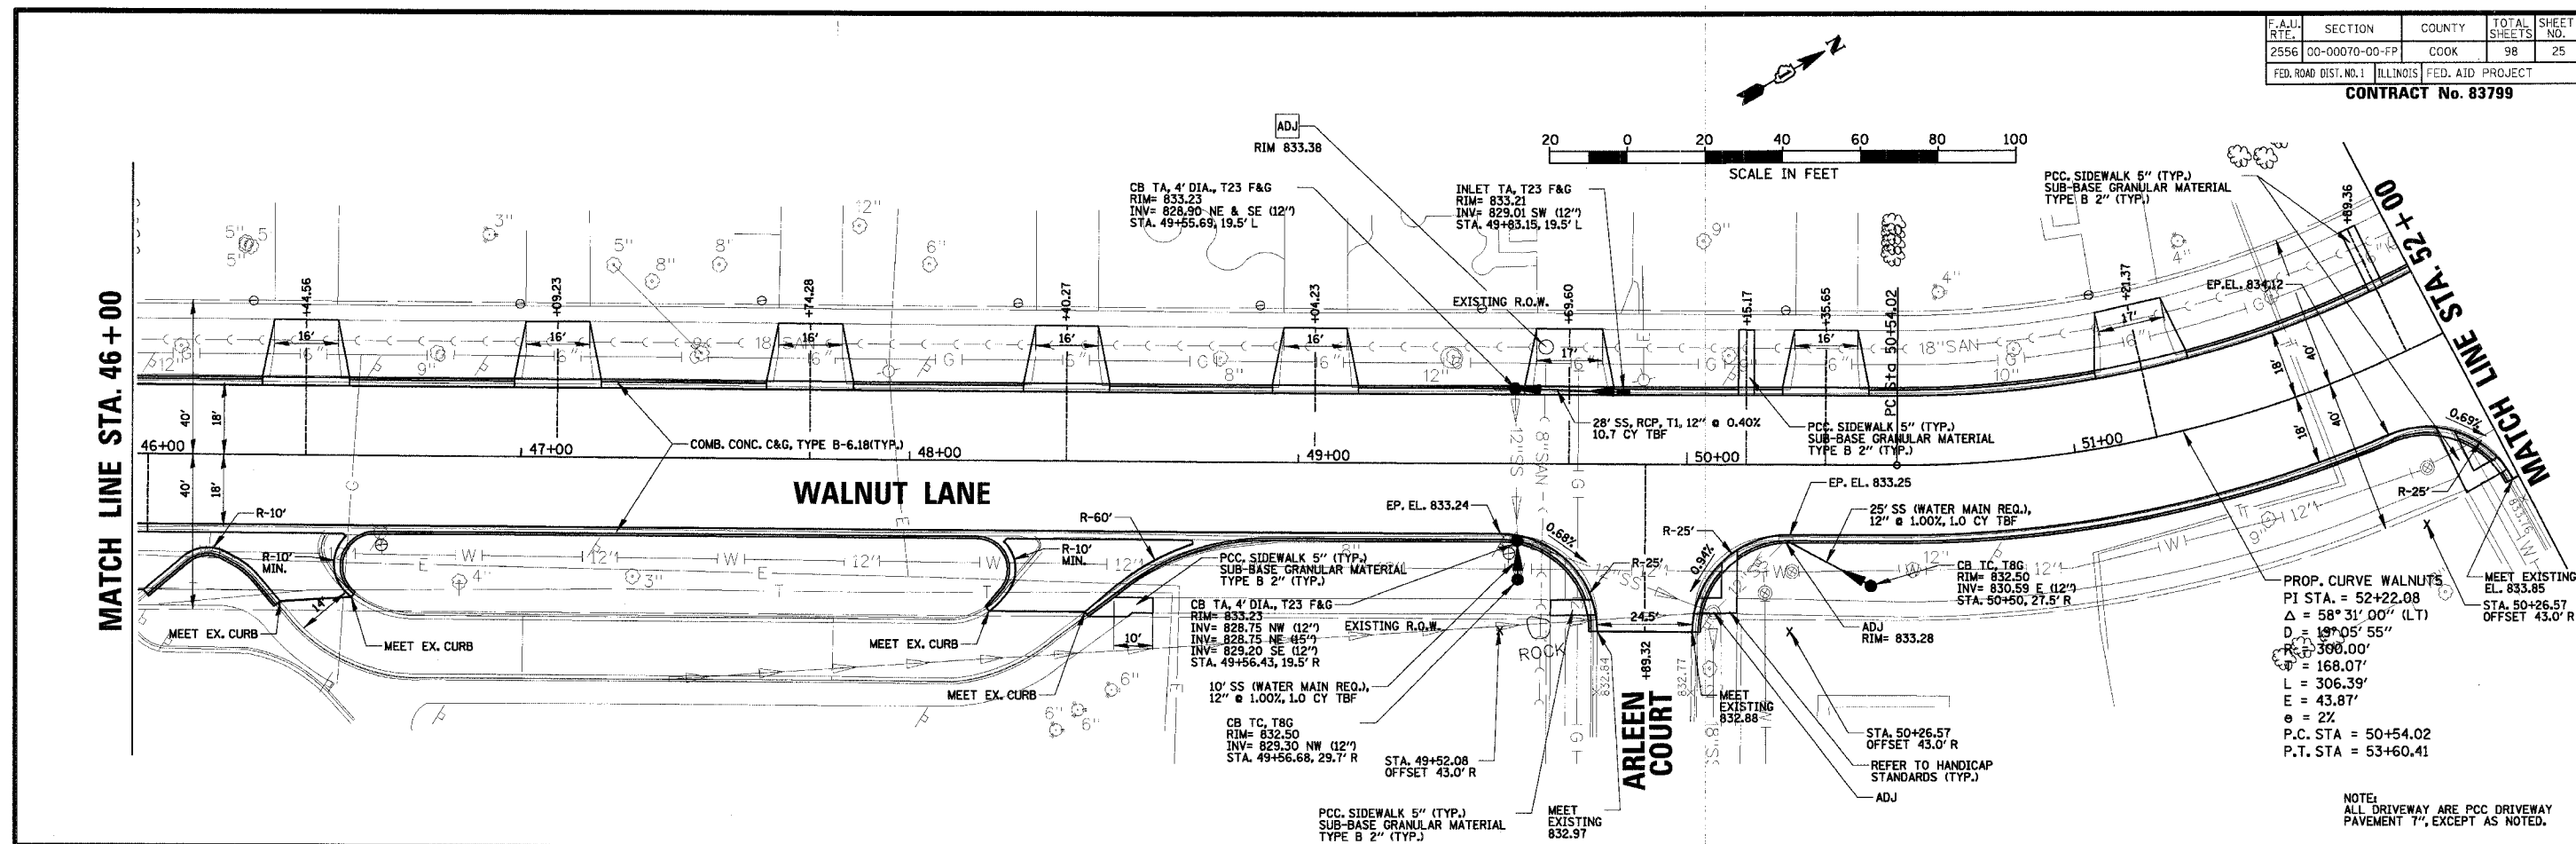

CHRISTOPHER B. BURKE ENGINEERING LTD.
 9575 West Higgins Road, Suite 600
 Rosemont, Illinois 60018
 (847) 823-0500

VILLAGE OF SCHAUMBURG
 Engineering Department
 101 Schaumburg Court
 Schaumburg, IL. 60193-7806

NO.	DATE	NATURE OF REVISION	CHKD.
FILE NAME		N:\SCHAUMBURG\01-434\DESIGN\PR_434_08.rpp	

WALNUT LANE PLAN AND PROFILE
STA. 46+00 TO STA. 52+00
C-91-108-04

PROJECT NO. 01-434
 SHEET 25 OF 98
 DRAWING NO. 25