

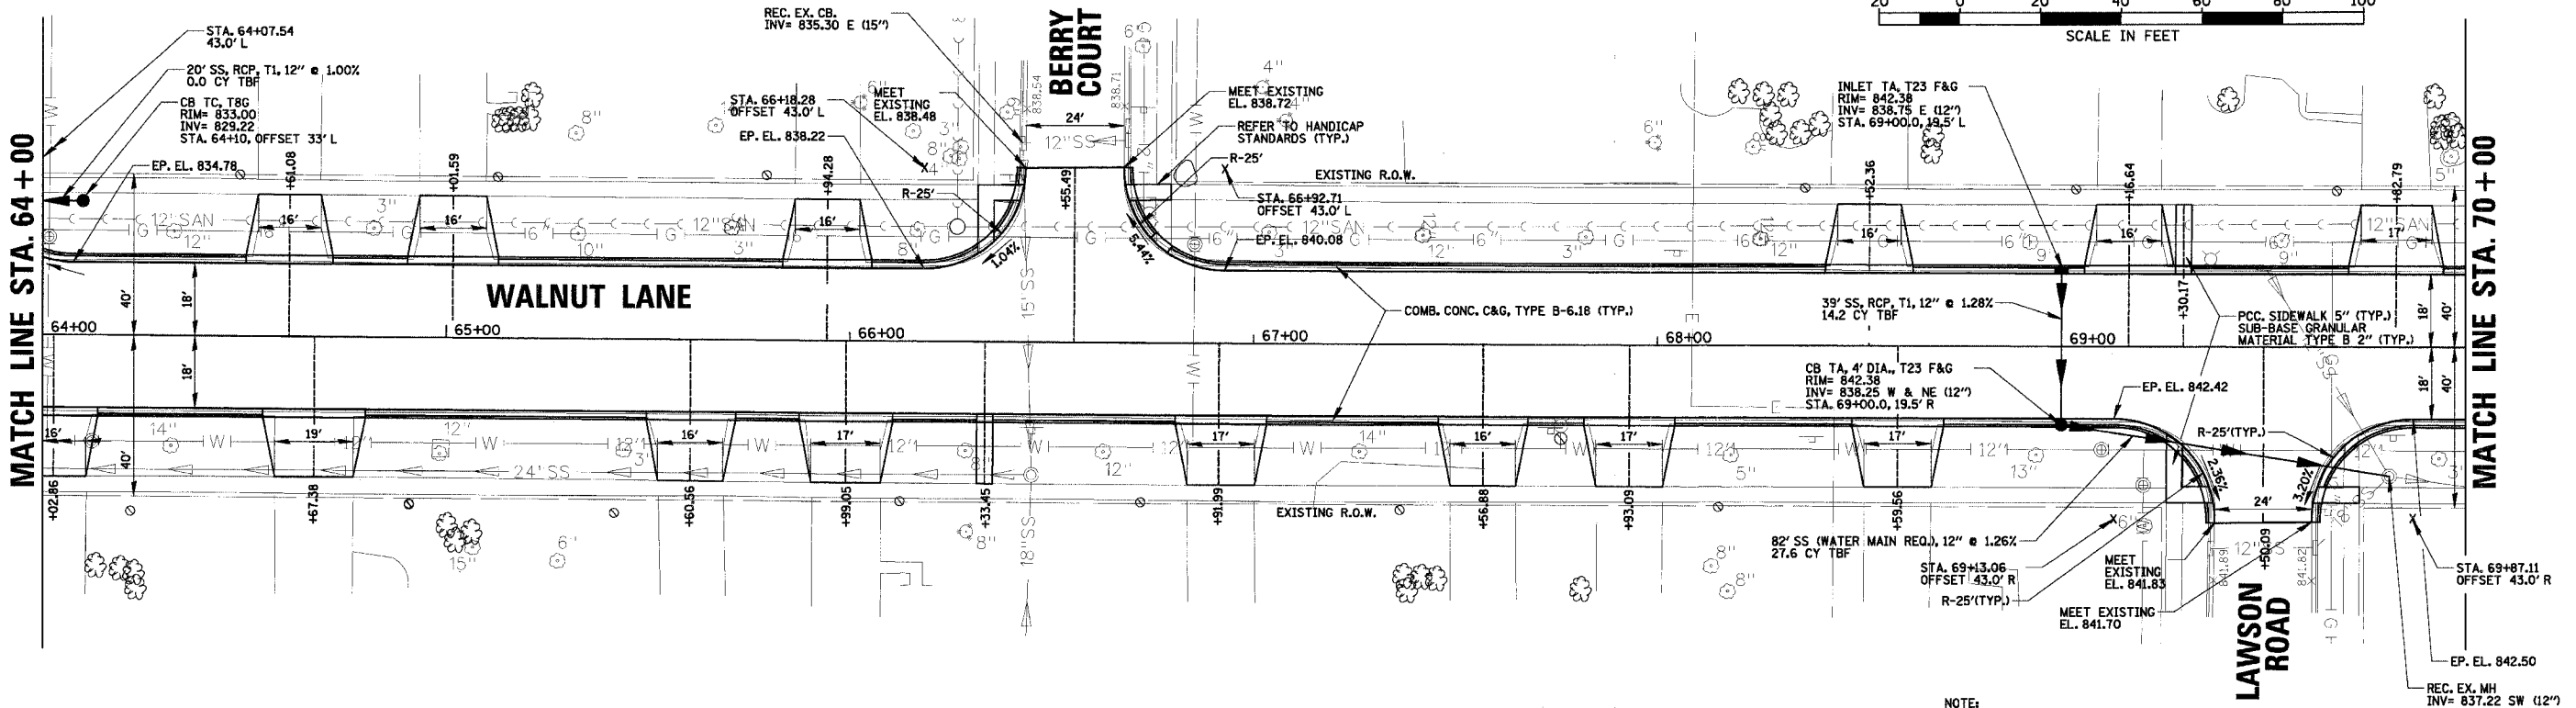


F.A.J. RTE.	SECTION	COUNTY	TOTAL SHEETS	SHEET NO.
2556	00-00070-00-FP	COOK	98	28
FED. ROAD DIST. NO. 1		ILLINOIS	FED. AID PROJECT	
CONTRACT No. 83799				

 

NOTE:
ALL DRIVEWAY ARE PCC DRIVEWAY PAVEMENT 7", EXCEPT AS NOTED.

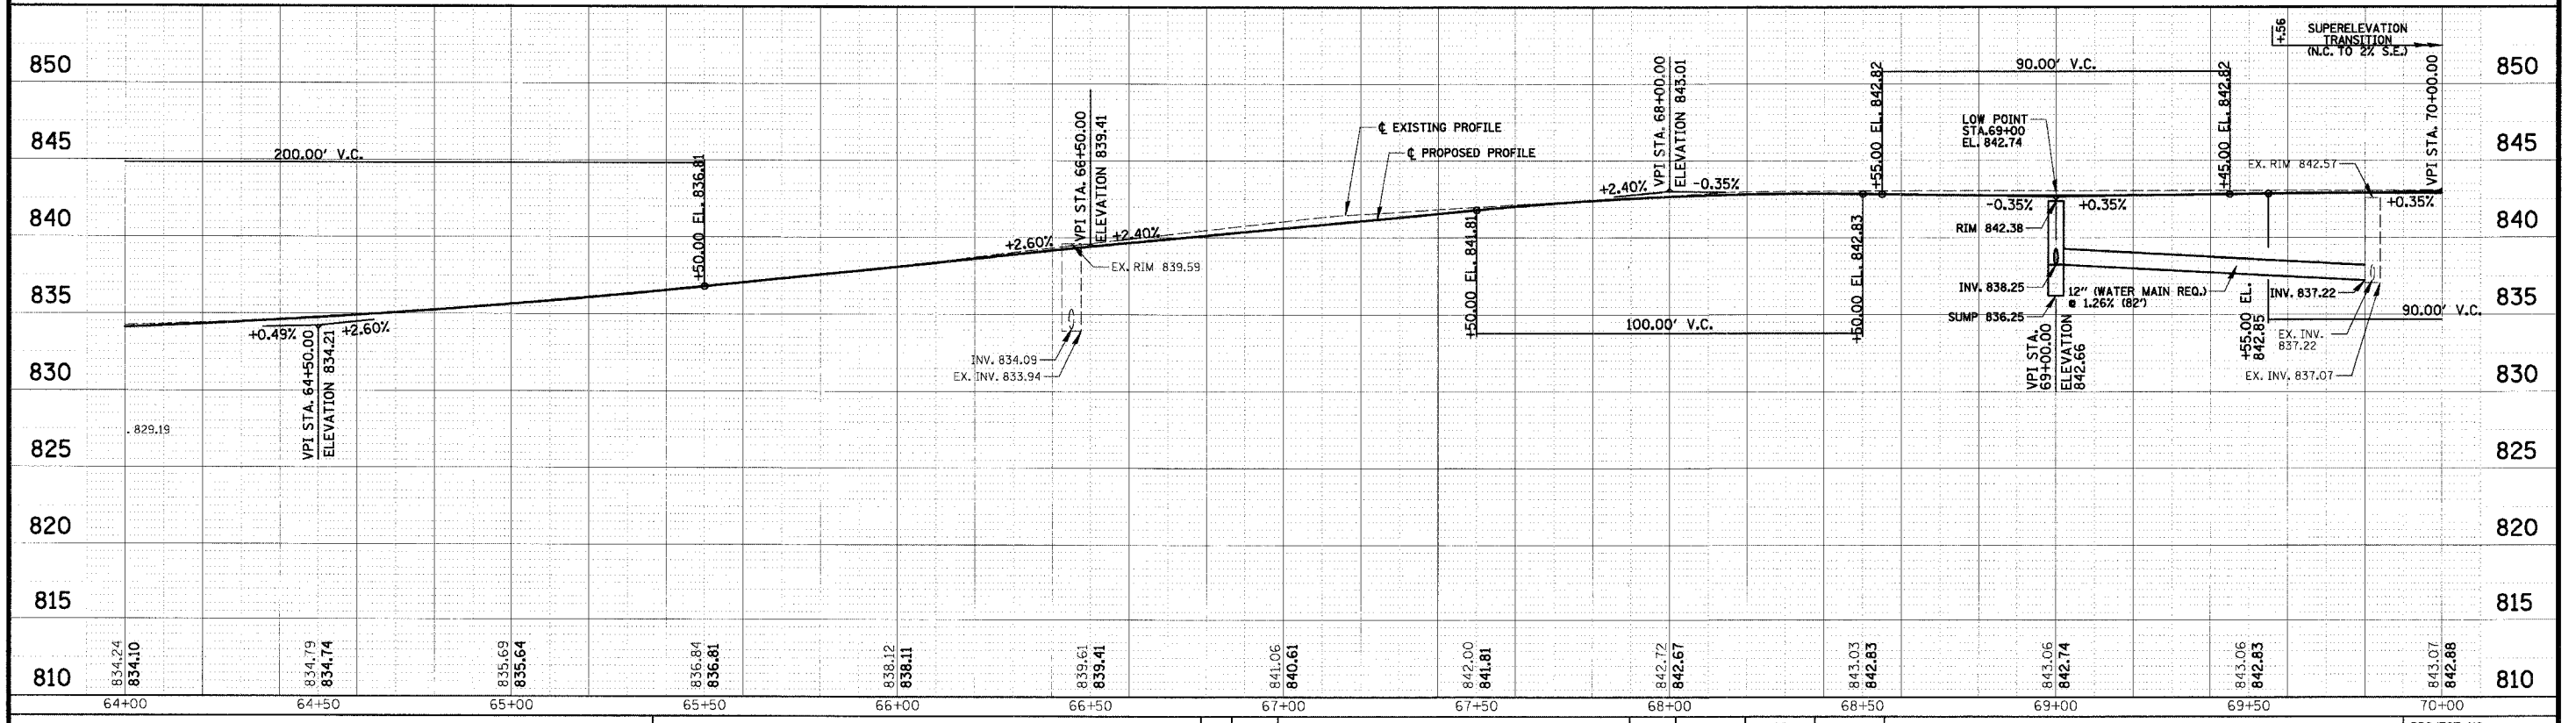

CHRISTOPHER B. BURKE ENGINEERING LTD.
9575 West Higgins Road, Suite 600
Rosemont, Illinois 60018
(847) 823-0500

CLIENT:
VILLAGE OF SCHAUMBURG
Engineering Department
101 Schaumburg Court
Schaumburg, IL. 60193-7806

NO.	DATE	NATURE OF REVISION	CHKD.
FILE	NAME		

DSGN. GS
DWN. GS
CHKD. JGS
SCALE: 1" = 20' HOR.
1" = 5' VERT.
DATE: 04/05/2005

TITLE:
WALNUT LANE PLAN AND PROFILE
STA. 64+00 TO STA. 70+00
C-91-108-04

PROJECT NO.
01-434
SHEET 28 OF 98
DRAWING NO.
28